
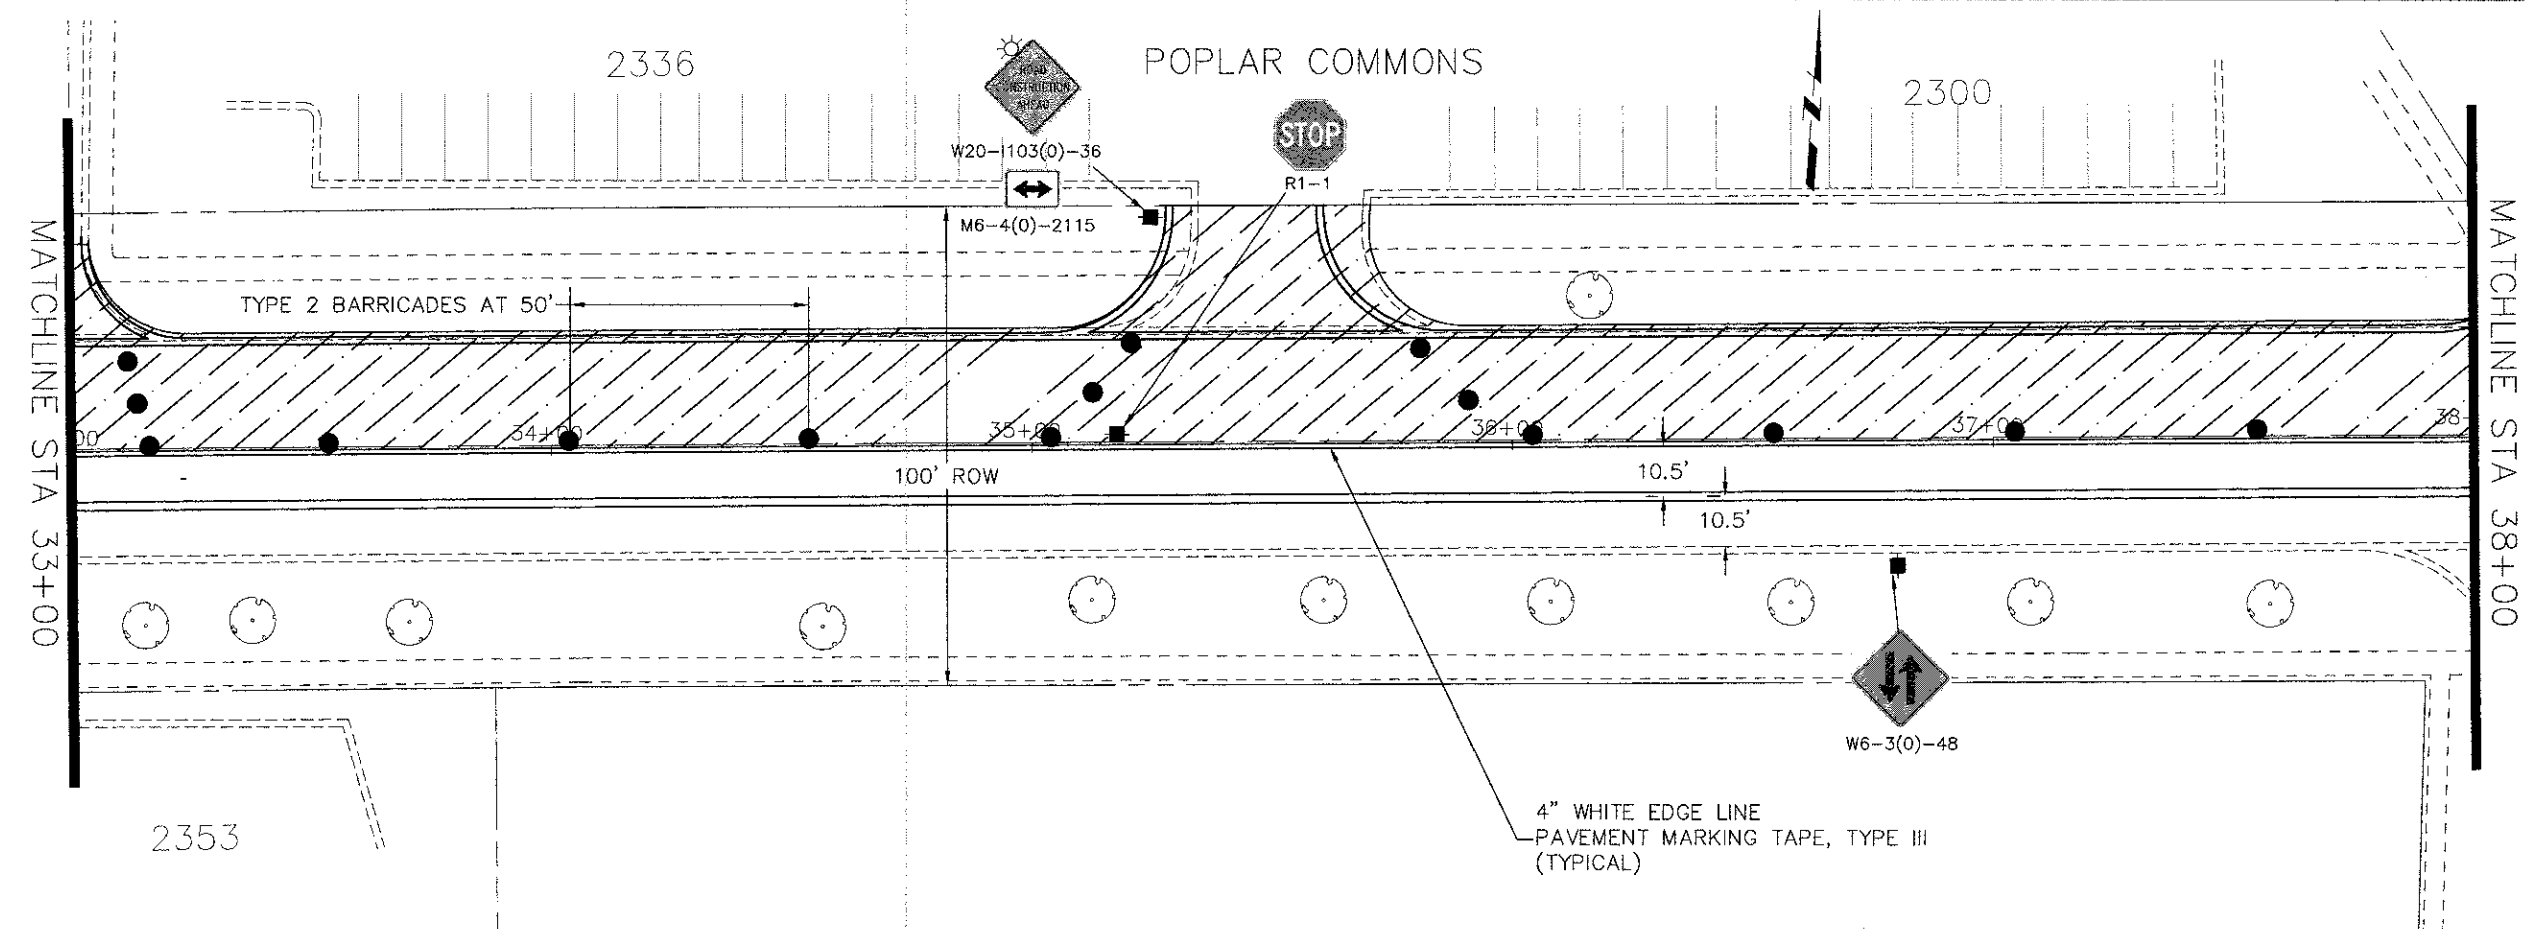


PLAN	DESIGNED	BY	DATE
	PLOTTED		
	NOTE BOOK	ALIGNED	CHECKED
		DATE	
		NO.	

PROFILE	DESIGNED	BY	DATE
	PLOTTED		
	NOTE BOOK	GRADES	CHECKED
		DATE	
		NO.	

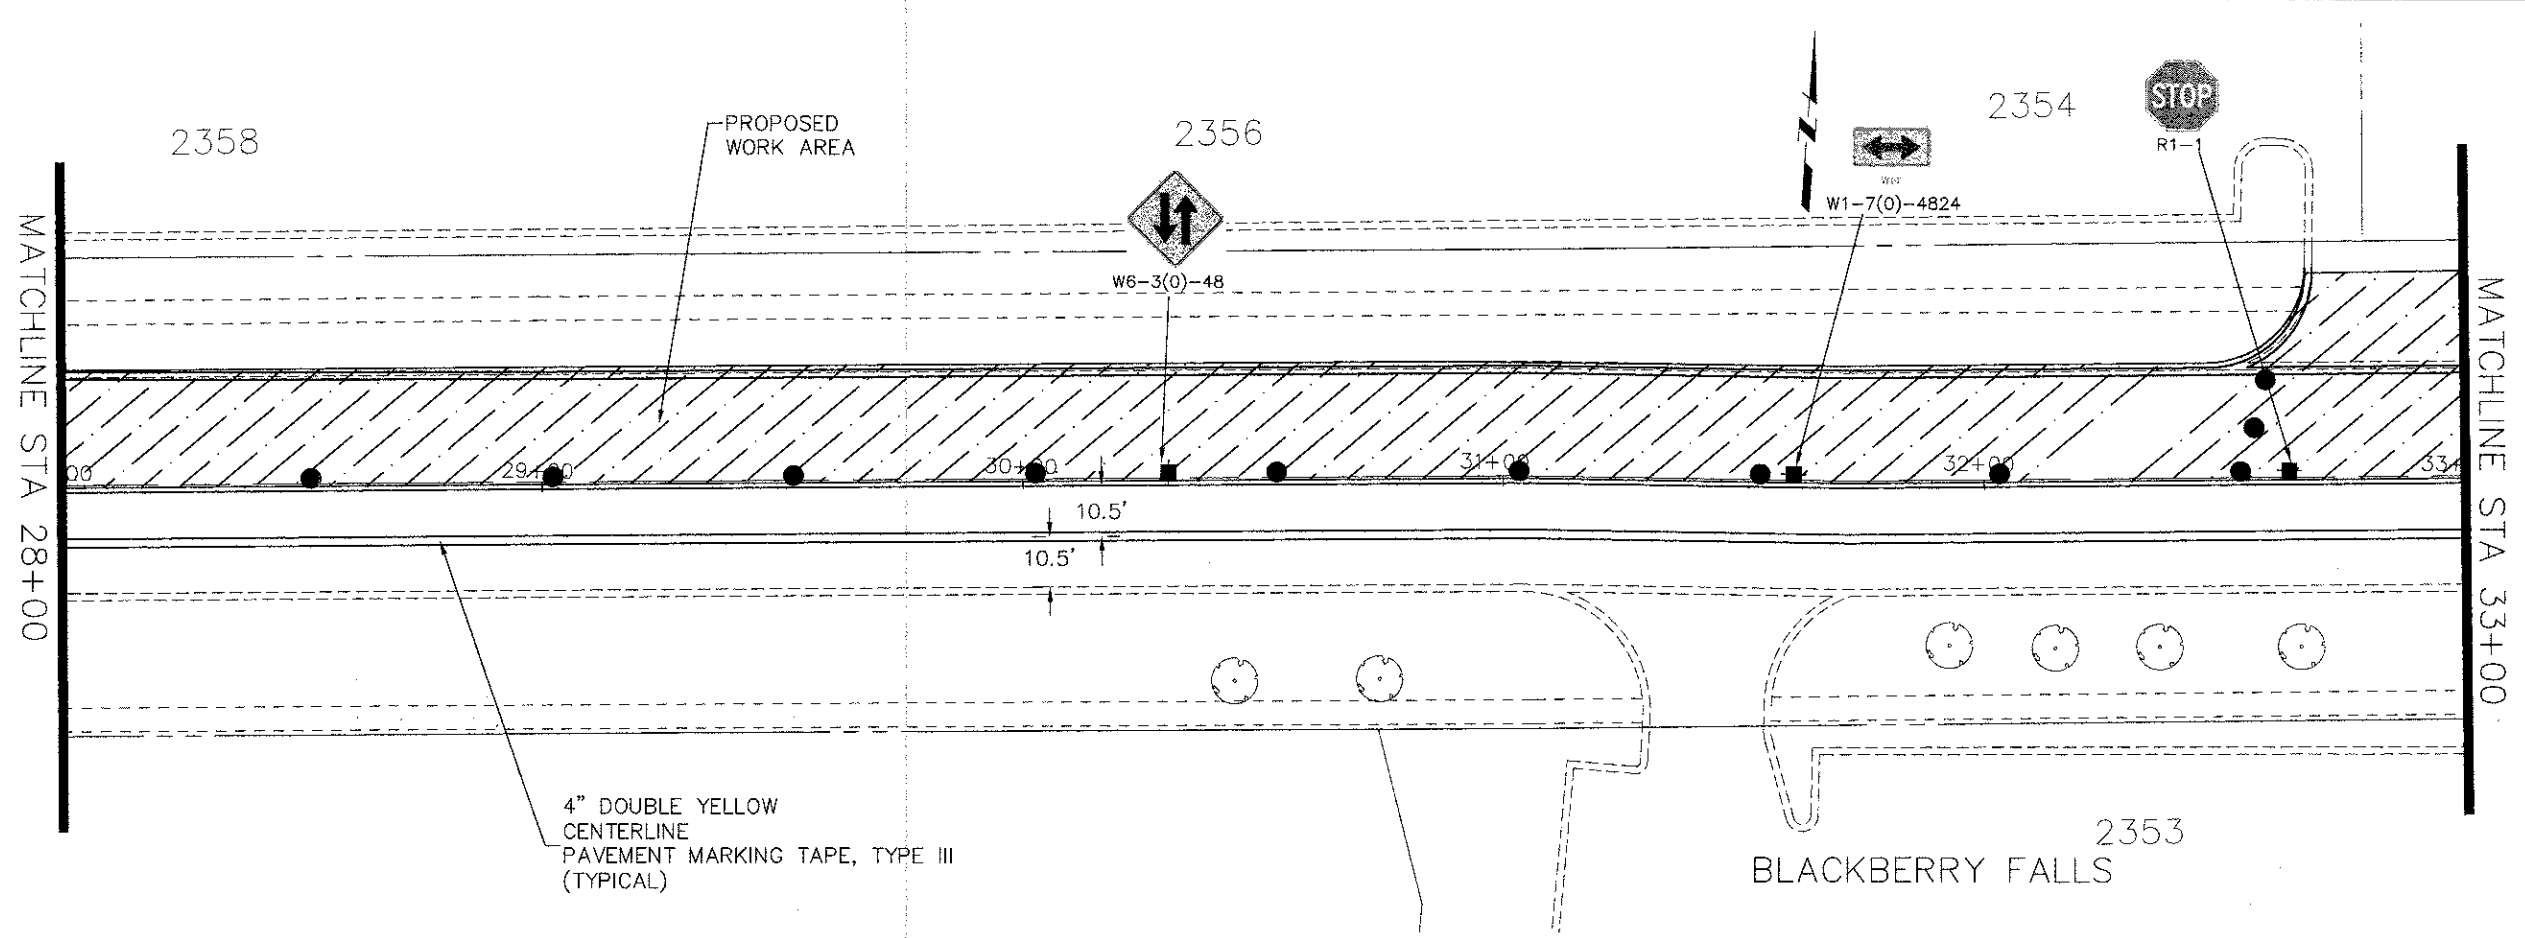

FILE NAME =
Hassell Plan-Profile.dwg

DESIGNED -	REVISED -
DRAWN -	REVISED -
CHECKED -	REVISED -
DATE -	REVISED -

**STATE OF ILLINOIS
DEPARTMENT OF TRANSPORTATION**

Hassell Road STP Project
Construction Staging 1
SCALE: 1" = 20'
SHEET NO. 4 OF 18 SHEETS
STA. 28+00 TO STA 38+00

F.A.U. RTE.	SECTION	COUNTY	TOTAL SHEETS	SHEET NO.
1100	11-00087-00-FP	Cook	164	34
CONTRACT NO. 63770				ILLINOIS FED. AID PROJECT OMM 9003(757)