
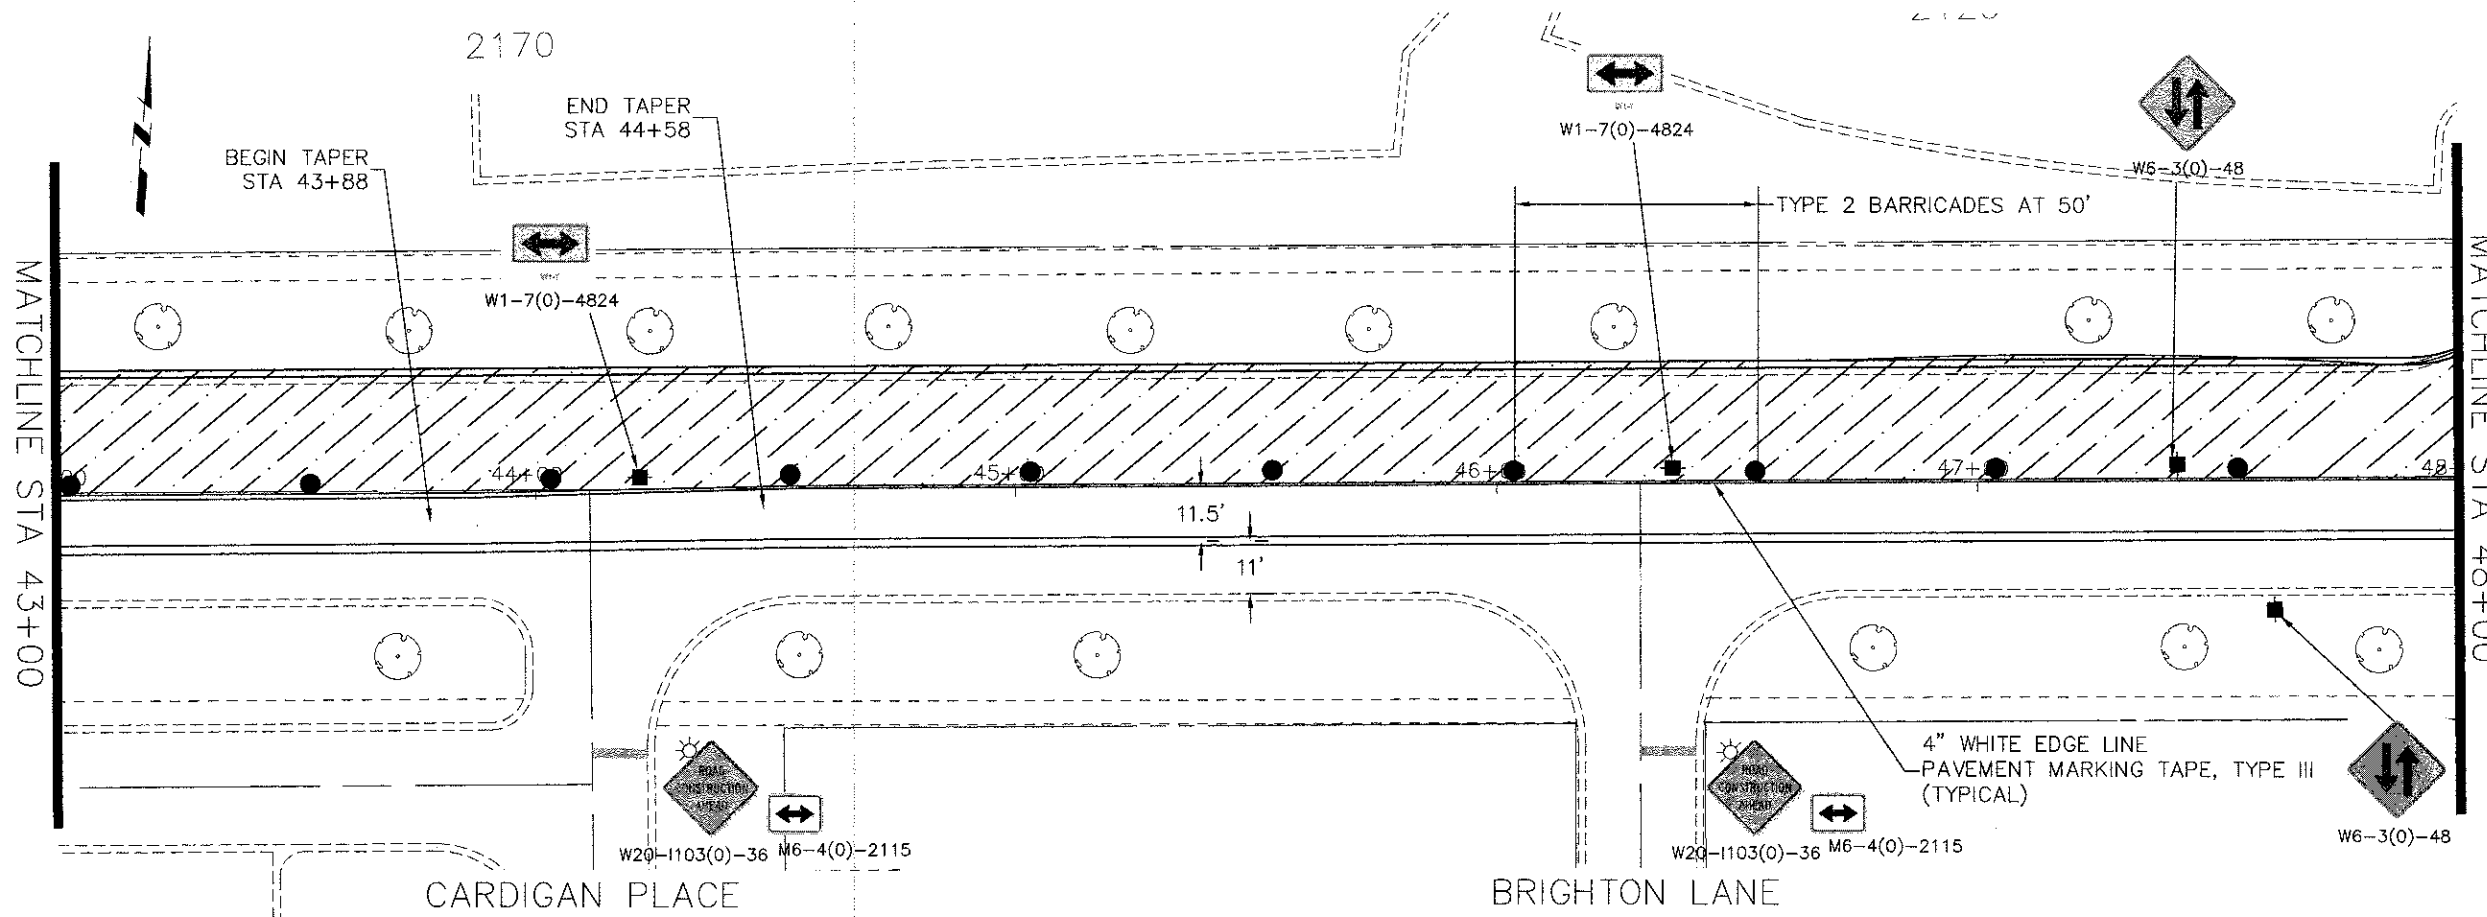


PLAN	SURVEYED	DATE	BY
	PLOTTED		
	ALIGNED		
	CHECKED		
	NO.		

PROFILE	SURVEYED	DATE	BY
	PLOTTED		
	GRADES		
	CHECKED		
	NO.		

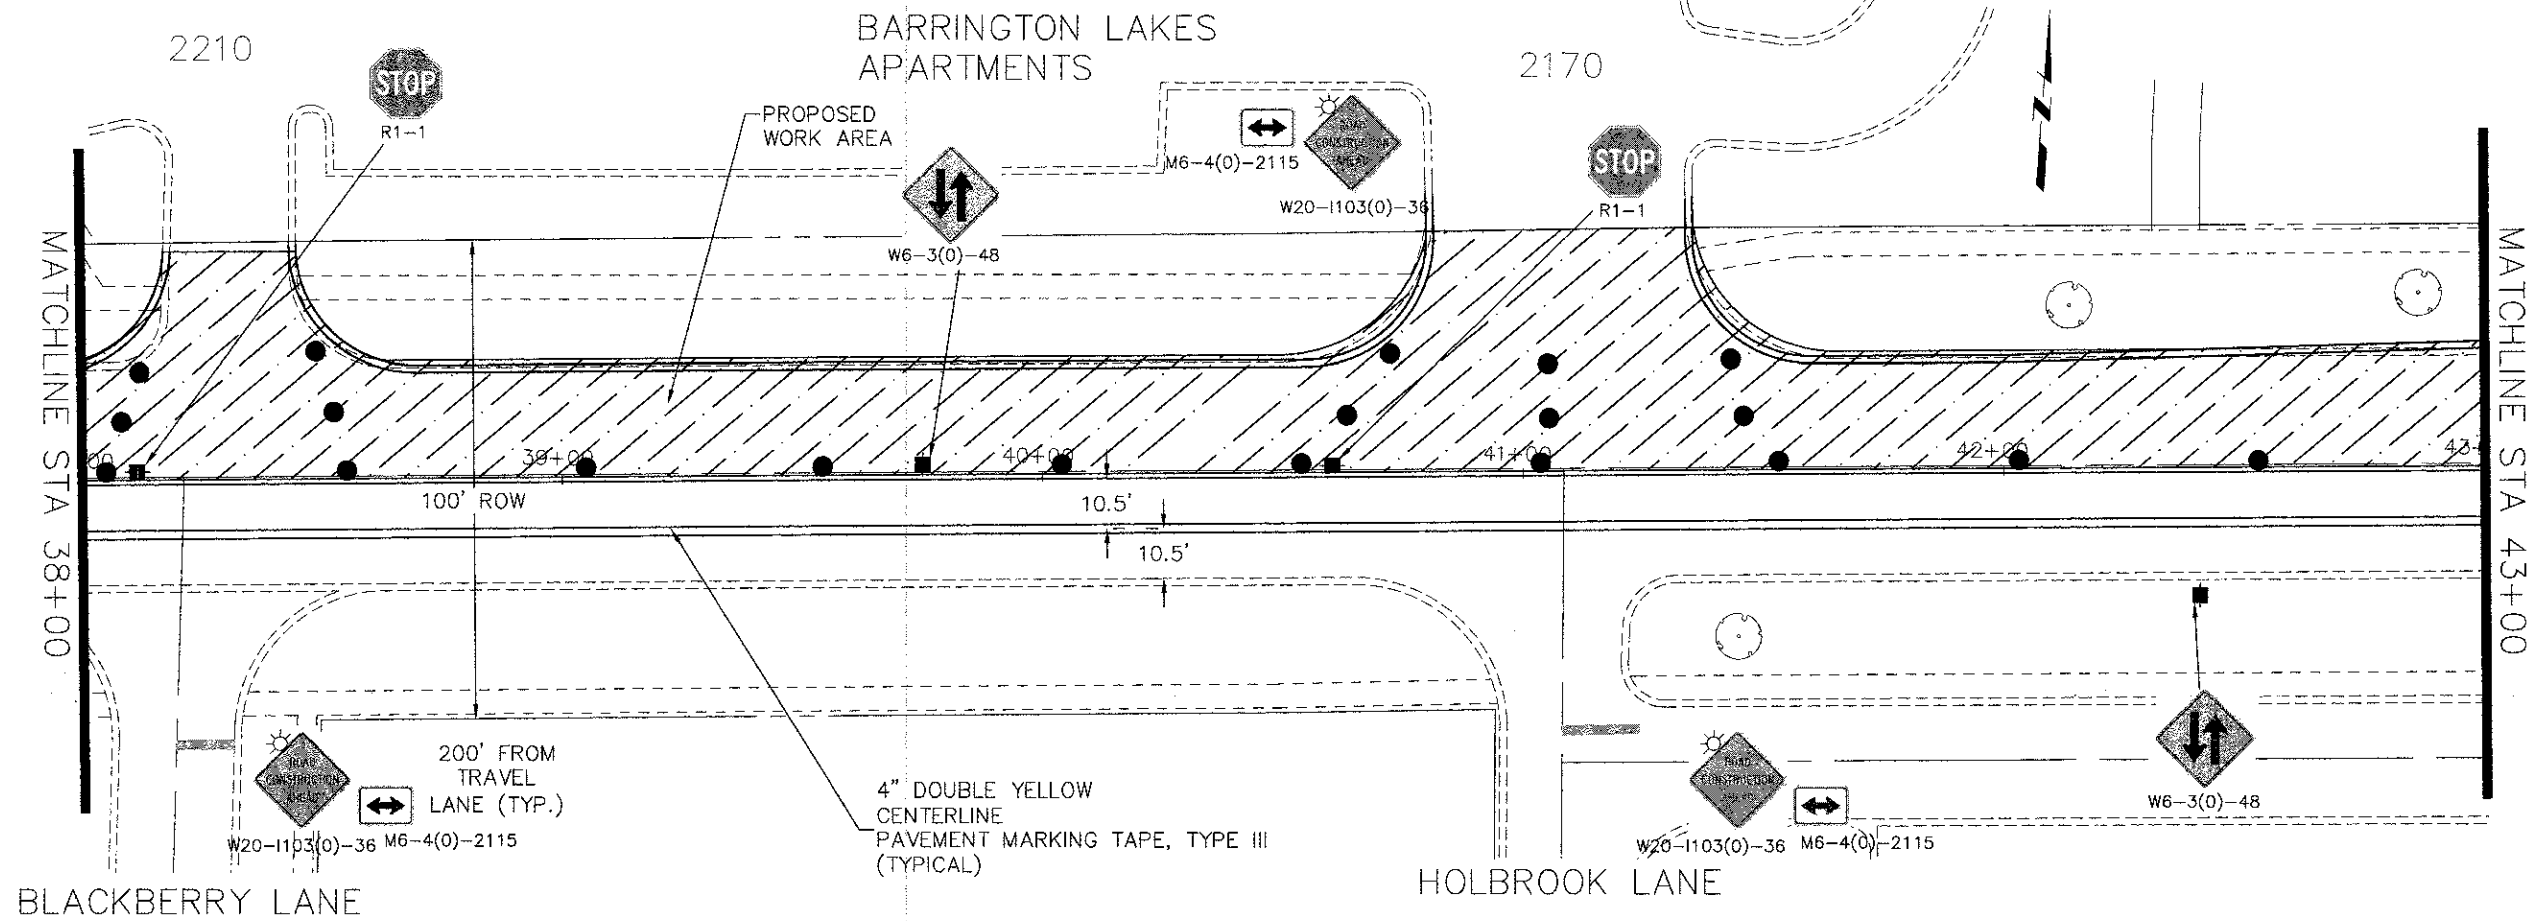

FILE NAME =	DESIGNED -	REVISED -
Hassell Plan-Profile.dwg	DRAWN -	REVISED -
	CHECKED -	REVISED -
	DATE -	REVISED -

**STATE OF ILLINOIS
DEPARTMENT OF TRANSPORTATION**

Hassell Road STP Project
Construction Staging 1

SCALE: 1" = 20' SHEET NO. 5 OF 18 SHEETS STA. 38+00 TO STA 48+00

F.A.U. RTE.	SECTION	COUNTY	TOTAL SHEETS	SHEET NO.
1100	11-00087-00-FP	Cook	164	35
CONTRACT NO. 63770			ILLINOIS FED. AID PROJECT CMM 9003(757)	