
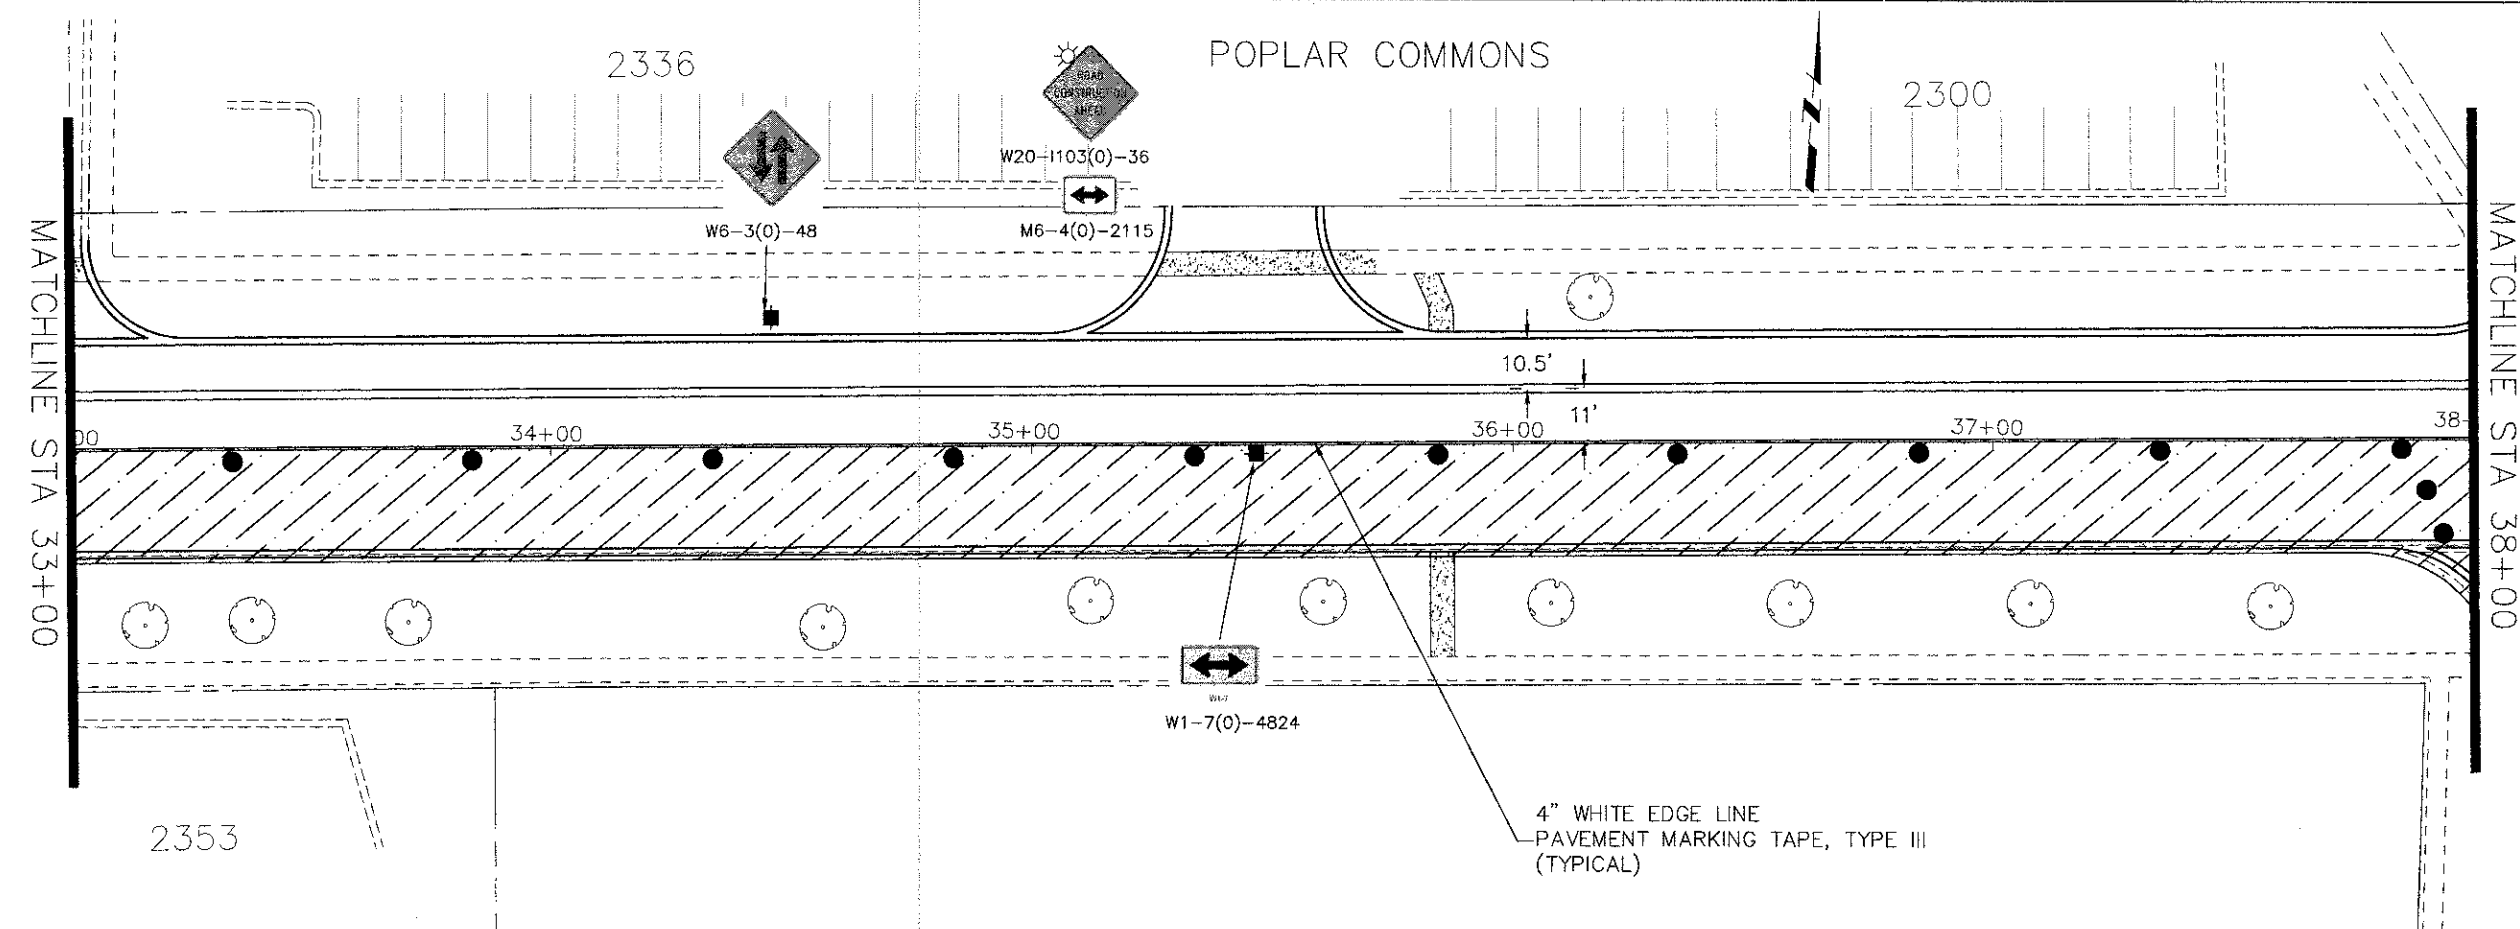


PLAN	SURVEYED	DATE	BY
	NOTE BOOK ALIGNMENT CHECKED		
	NO. OF P.W. CHECKED		
	DATE		
	NO.		

PROFILE	DESIGNED	DATE	BY
	NOTED		
	GRADES CHECKED		
	EM. NOTED		
	STRUCTURE NOTATIONS CHKO		
	NO.		

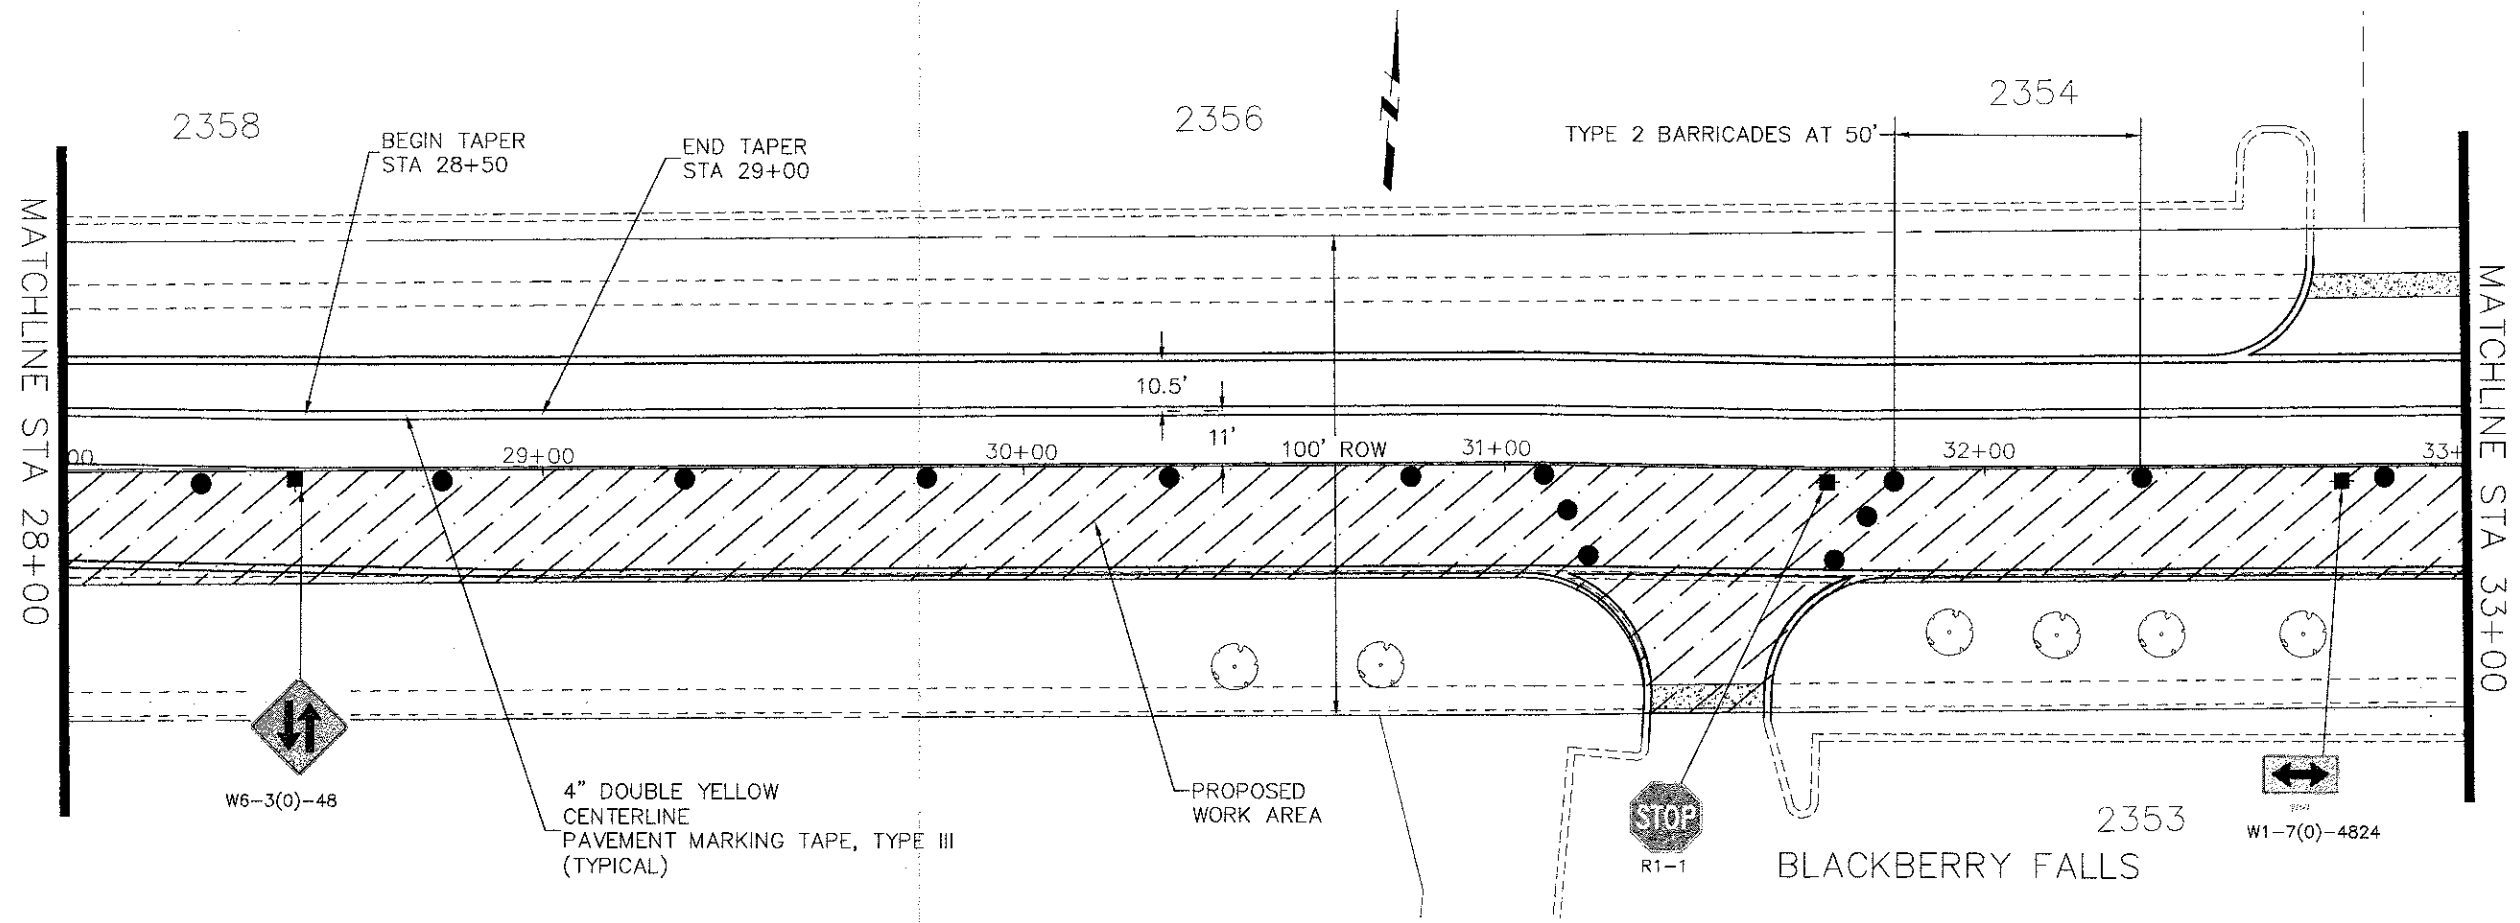

FILE NAME =	DESIGNED -	REVISED -
Hassell Plan-Profile.dwg	DRAWN -	REVISED -
	CHECKED -	REVISED -
	DATE -	REVISED -

**STATE OF ILLINOIS  
DEPARTMENT OF TRANSPORTATION**

Hassell Road STP Project  
Construction Staging 2

F.A.U. R.T.E.	SECTION	COUNTY	TOTAL SHEETS	SHEET NO.
1100	11-00087-00-FP	Cook	164	40
CONTRACT NO. 63770				
ILLINOIS FED. AID PROJECT CMM 9003(757)				

SCALE: 1" = 20' SHEET NO. 10 OF 18 SHEETS STA. 28+00 TO STA 38+00