
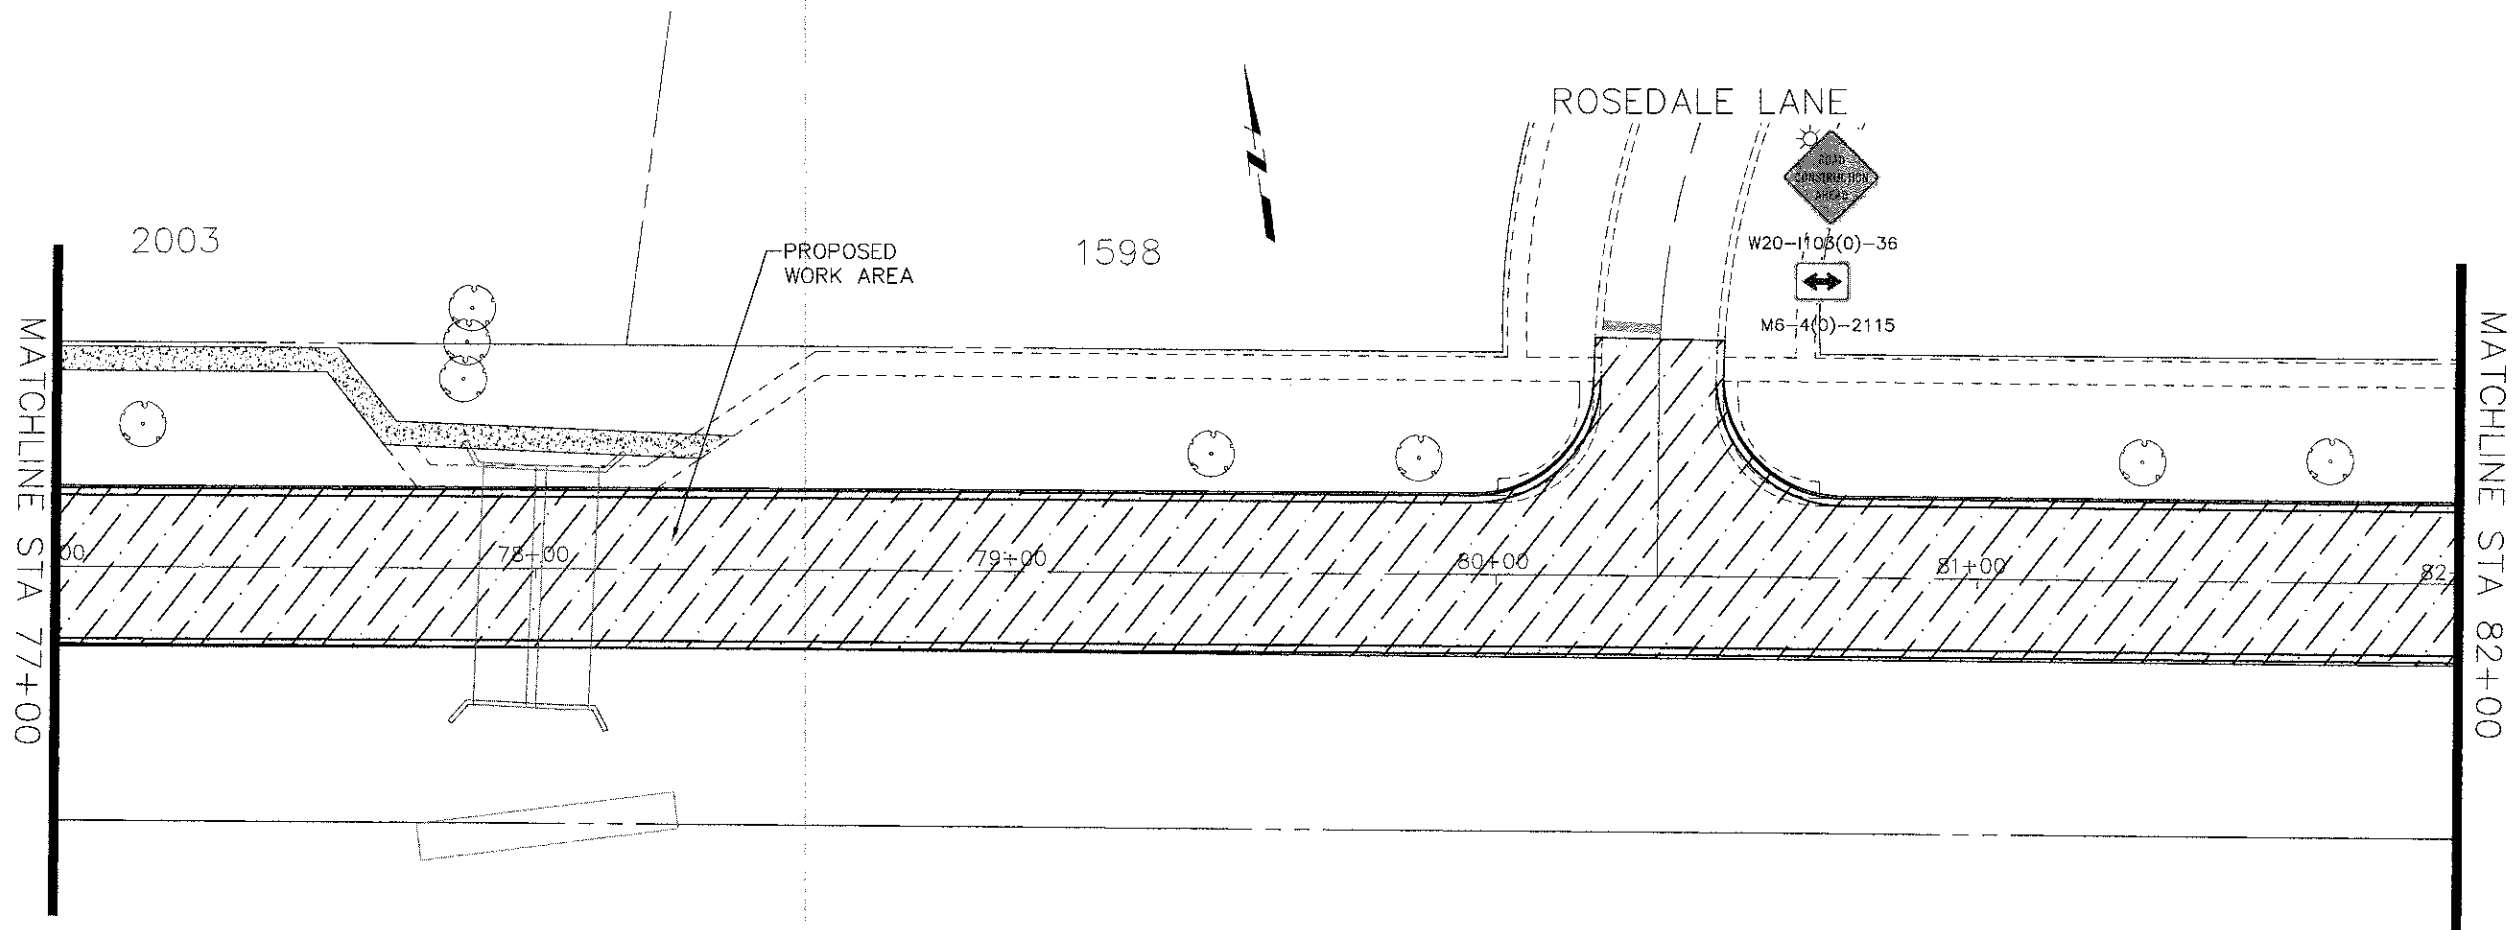


| | | |
|---------------------------|------|----|
| PLANNED | DATE | BY |
| DESIGNED | | |
| PLOTTED | | |
| NOTE BOOK ALIGNED CHECKED | | |
| NO. OF PLY CHECKED | | |
| NO. | | |

| | | |
|--------------------------|------|----|
| PROFILE | DATE | BY |
| DESIGNED | | |
| PLOTTED | | |
| NOTE BOOK GRADES CHECKED | | |
| NO. OF NOTES | | |
| NO. | | |

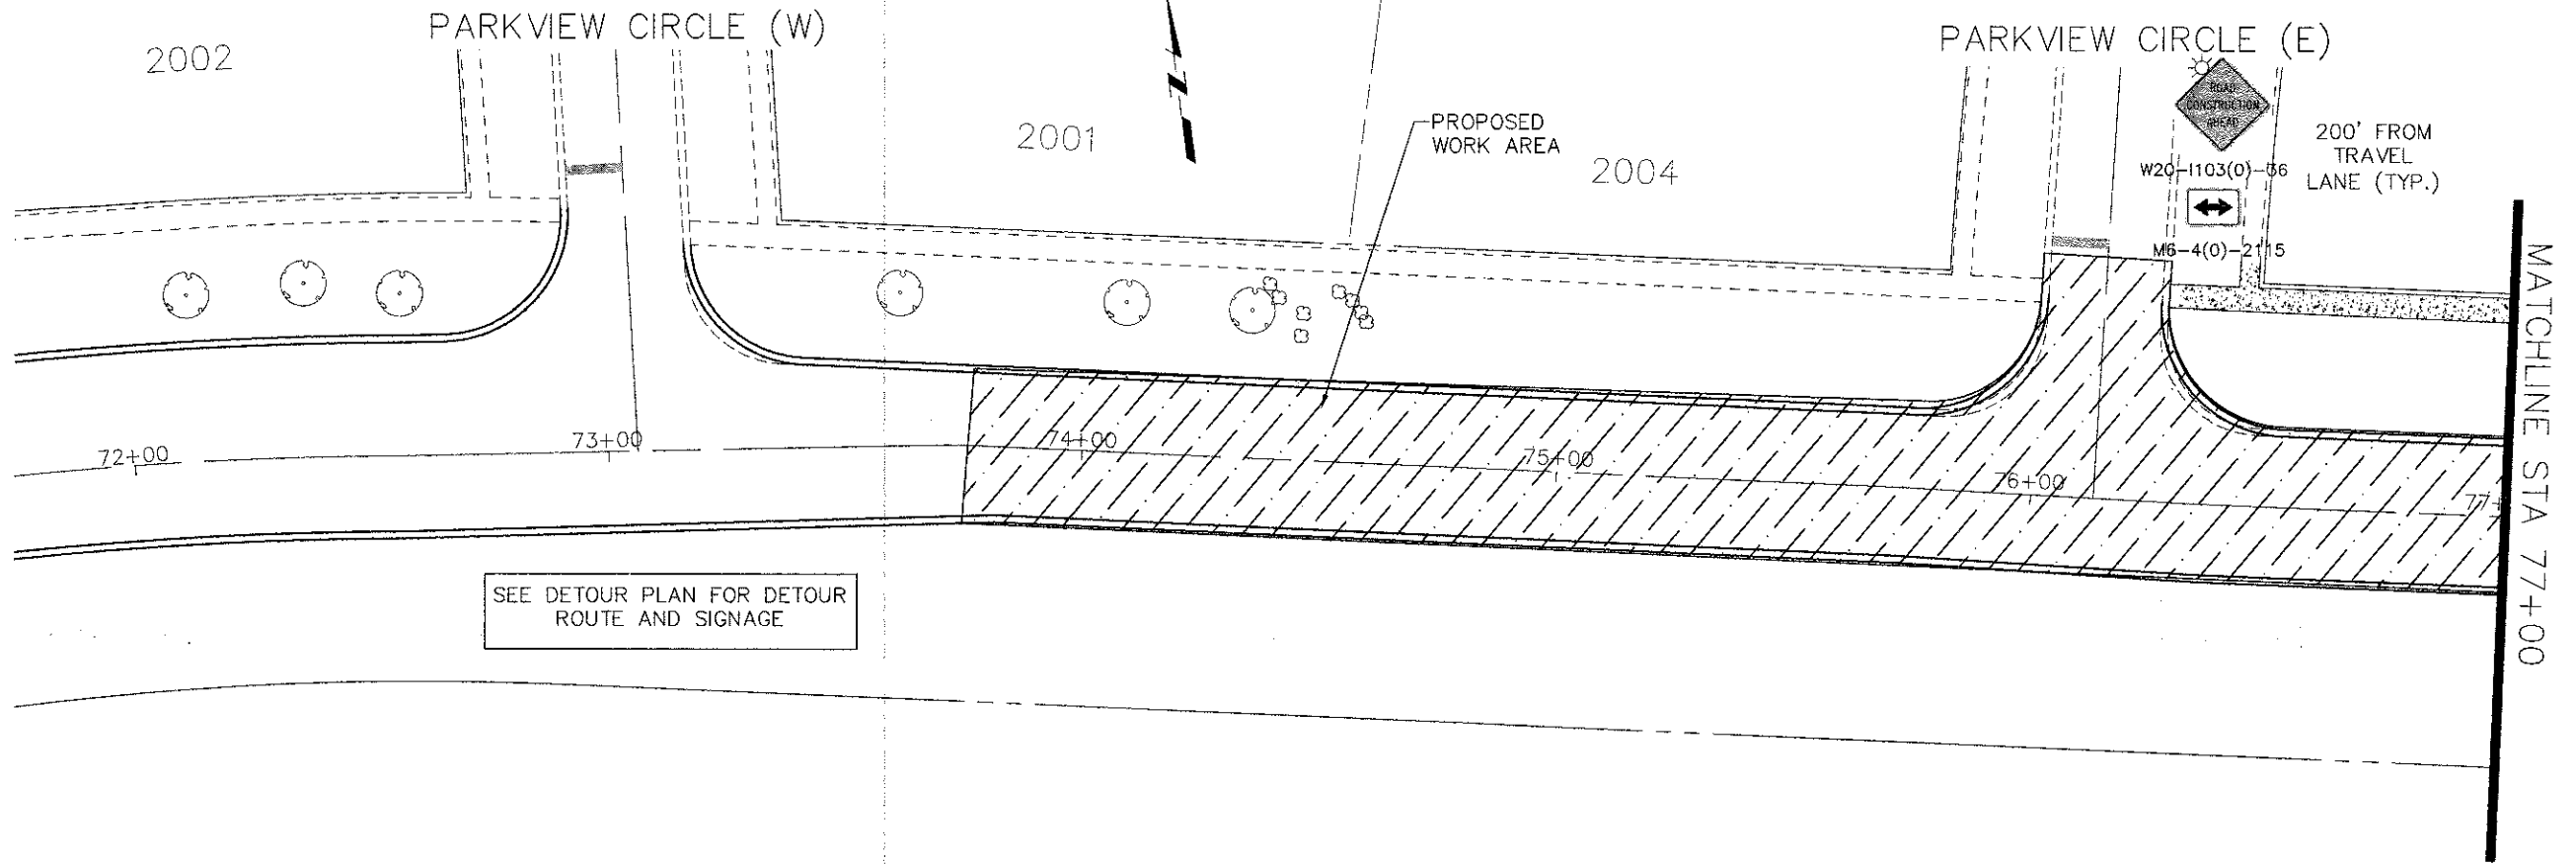

| | |
|-----------|--------------------------|
| FILE NAME | Hassell_Plan-Profile.dwg |
| DRAWN | - |
| CHECKED | - |
| DATE | - |

| | |
|---------|---|
| REVISED | - |
| REVISED | - |
| REVISED | - |

STATE OF ILLINOIS
DEPARTMENT OF TRANSPORTATION

Hassell Road STP Project
Construction Staging 4

SCALE: 1" = 20'

SHEET NO. 16 OF 18 SHEETS

STA. 78+00 TO STA 88+00

| | | | | |
|--------------------|----------------|--------|---|-----------|
| F.A.U. RTE. | SECTION | COUNTY | TOTAL SHEETS | SHEET NO. |
| 1100 | 11-00087-00-FP | Cook | 164 | 46 |
| CONTRACT NO. 63770 | | | ILLINOIS FED. AID PROJECT CMM 9003(757) | |