


PLAN SURVEYED
 PLOTTED
 NOTE BOOK ALIGNED CHECKED
 NO. _____ DATE FILED
 NO. _____ DATE FILED

PROFILE SURVEYED
 PLOTTED
 NOTE BOOK GRADES CHECKED
 NO. _____ DATE FILED
 NO. _____ DATE FILED

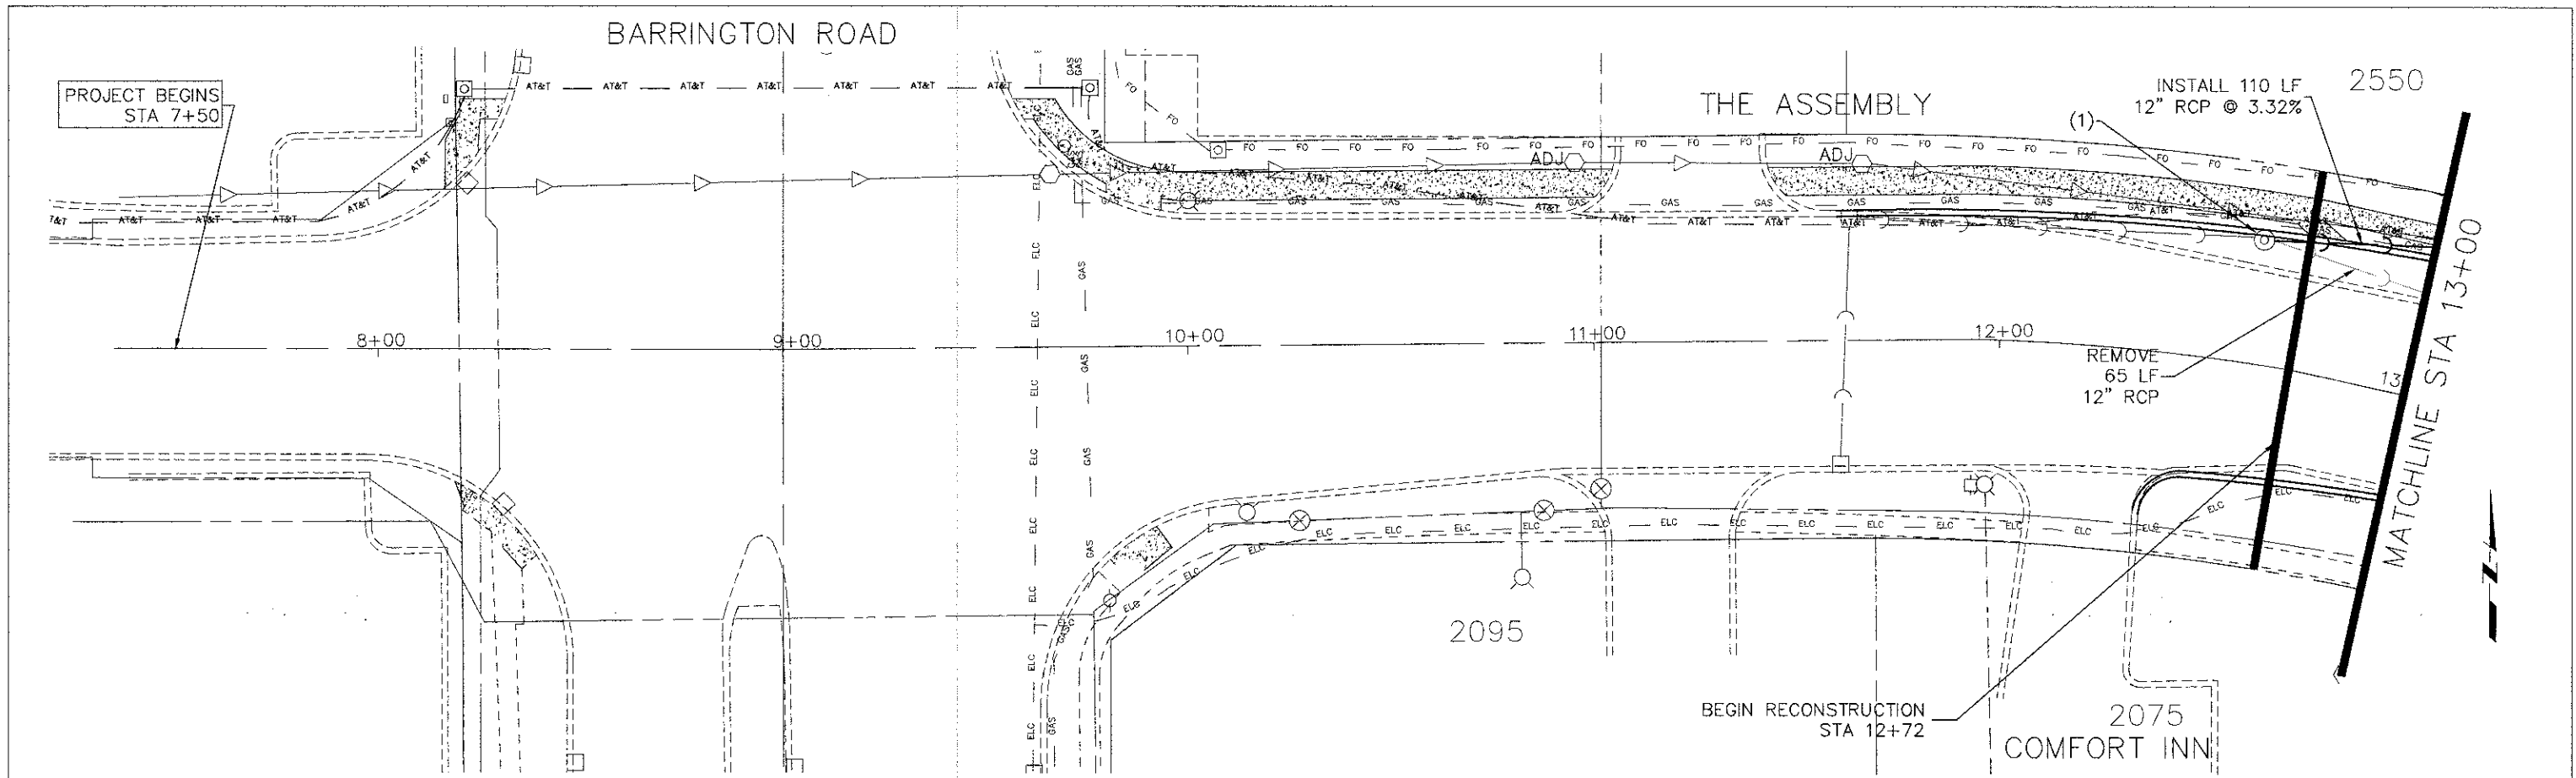

STRUCTURE NUMBER	STATION	OFFSET	RIM ELEV.	INVERT ELEV.	STRUCTURE TYPE
816	12+63	31.0' LT.	808.00	804.00 ESE, 804.20 W	ADJUST 4' MANHOLE W/NEW TYPE 23 FRAME & GRATE
814					
812					
810					
808					
806					
804					
802					
800					

FILE NAME = Hassell Plan-Profile.dwg	DESIGNED - DRAWN - CHECKED - DATE -	REVISED - REVISED - REVISED - REVISED -	STATE OF ILLINOIS DEPARTMENT OF TRANSPORTATION	Hassell Road STP Project Drainage and Utilities	F.A.U. RTE. 1100	SECTION 11-00087-00-FP	COUNTY Cook	TOTAL SHEETS 164	SHEET NO. 57	CONTRACT NO. 63770	ILLINOIS FED. AID PROJECT CMM 9003(757)
---	--	--	---	--	---------------------	---------------------------	----------------	---------------------	-----------------	-----------------------	---

SCALE: 1" = 20' SHEET NO. 1 OF 16 SHEETS STA. 8+00 TO STA 13+00