
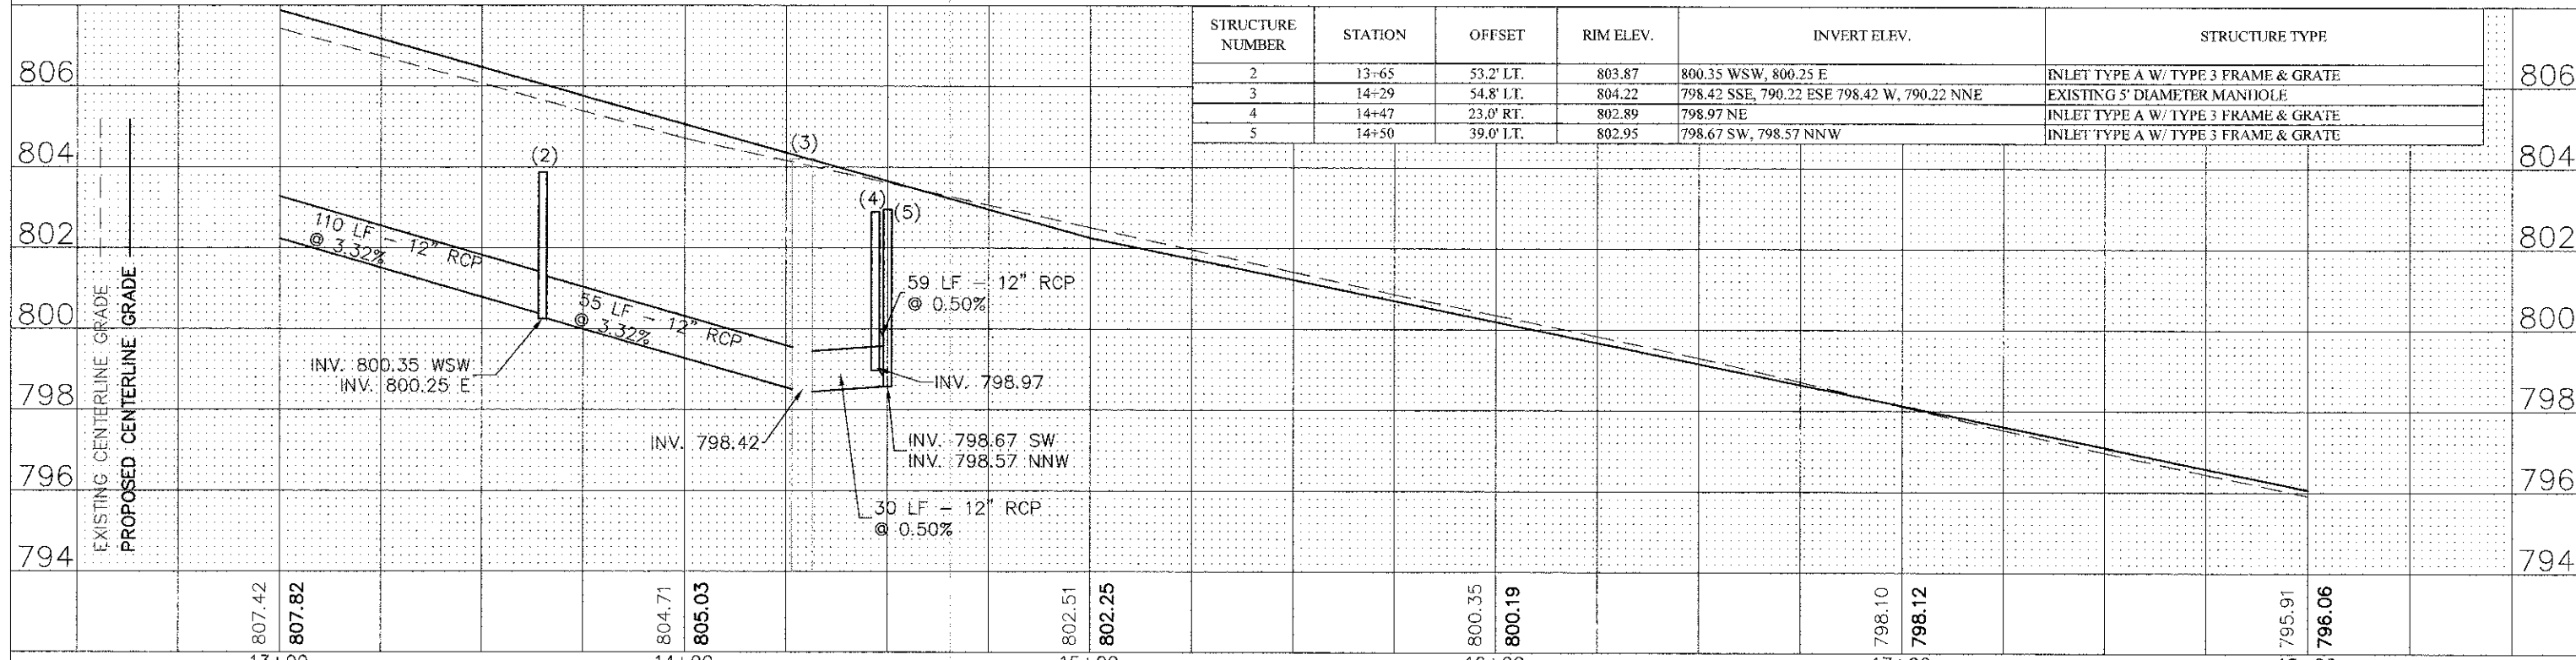


PLAN SURVEYED PLOTTED  
 NOTE BOOK PLUMBER CHECKED  
 NO. STRUCTURE NUMBER NAME

PROFILE SURVEYED PLOTTED  
 NOTE BOOK PLUMBER CHECKED  
 NO. STRUCTURE NUMBER NAME

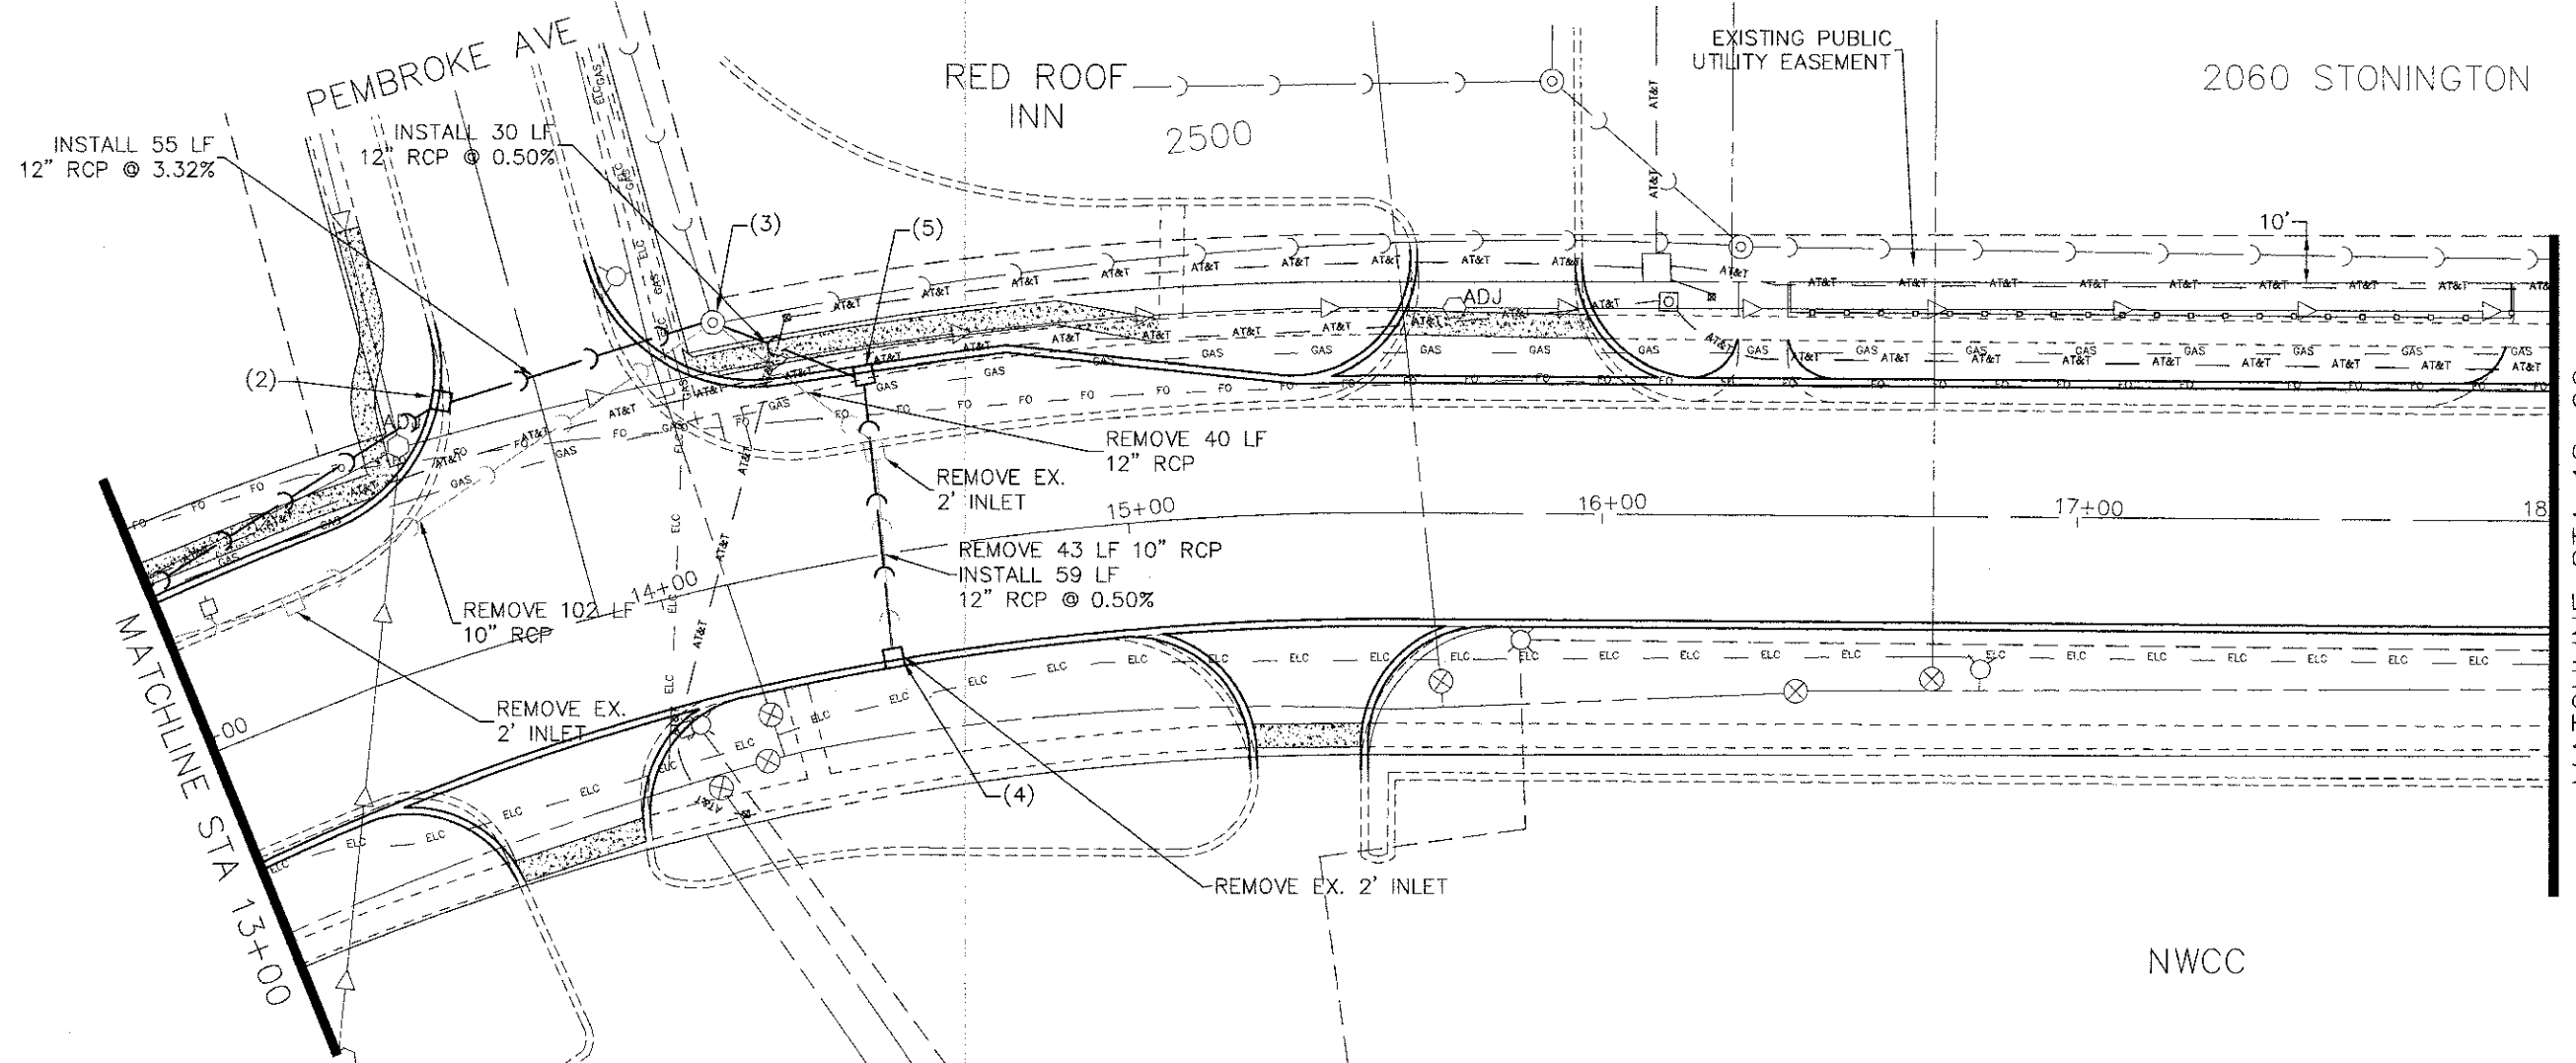

STRUCTURE NUMBER	STATION	OFFSET	RIM ELEV.	INVERT ELEV.	STRUCTURE TYPE
2	13+65	53.2' LT.	803.87	800.35 WSW, 800.25 E	INLET TYPE A W/ TYPE 3 FRAME & GRATE
3	14+29	54.8' LT.	804.22	798.42 SSE, 790.22 ESE 798.42 W, 790.22 NNE	EXISTING 5' DIAMETER MANHOLE
4	14+47	23.0' RT.	802.89	798.97 NE	INLET TYPE A W/ TYPE 3 FRAME & GRATE
5	14+50	39.0' LT.	802.95	798.67 SW, 798.57 NNW	INLET TYPE A W/ TYPE 3 FRAME & GRATE