
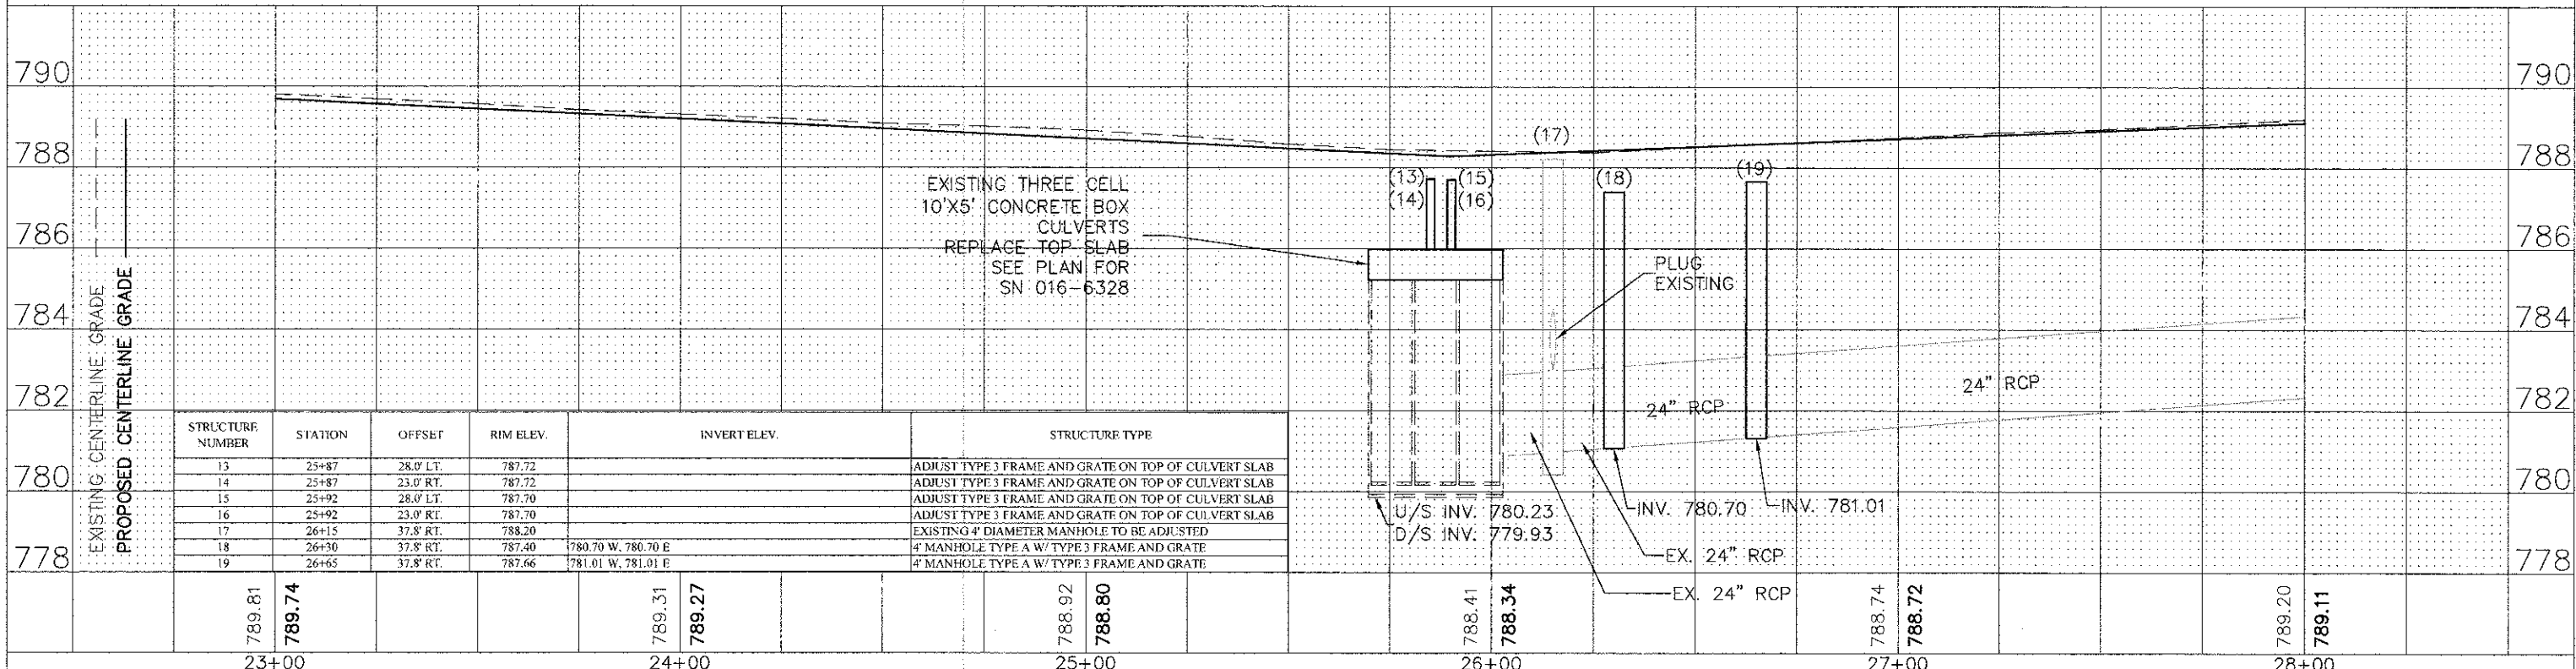


PLAN	SURVEYED	DATE	BY
	NOTED		
	CHECKED		
	BY		
	NO. OF PAGES CHECKED		
	NO.		
	CADD FILE NAME		

PROFILE	SURVEYED	DATE	BY
	NOTED		
	CHECKED		
	BY		
	NO. OF PAGES CHECKED		
	NO.		
	STRUCTURE NOTES CHECKED		

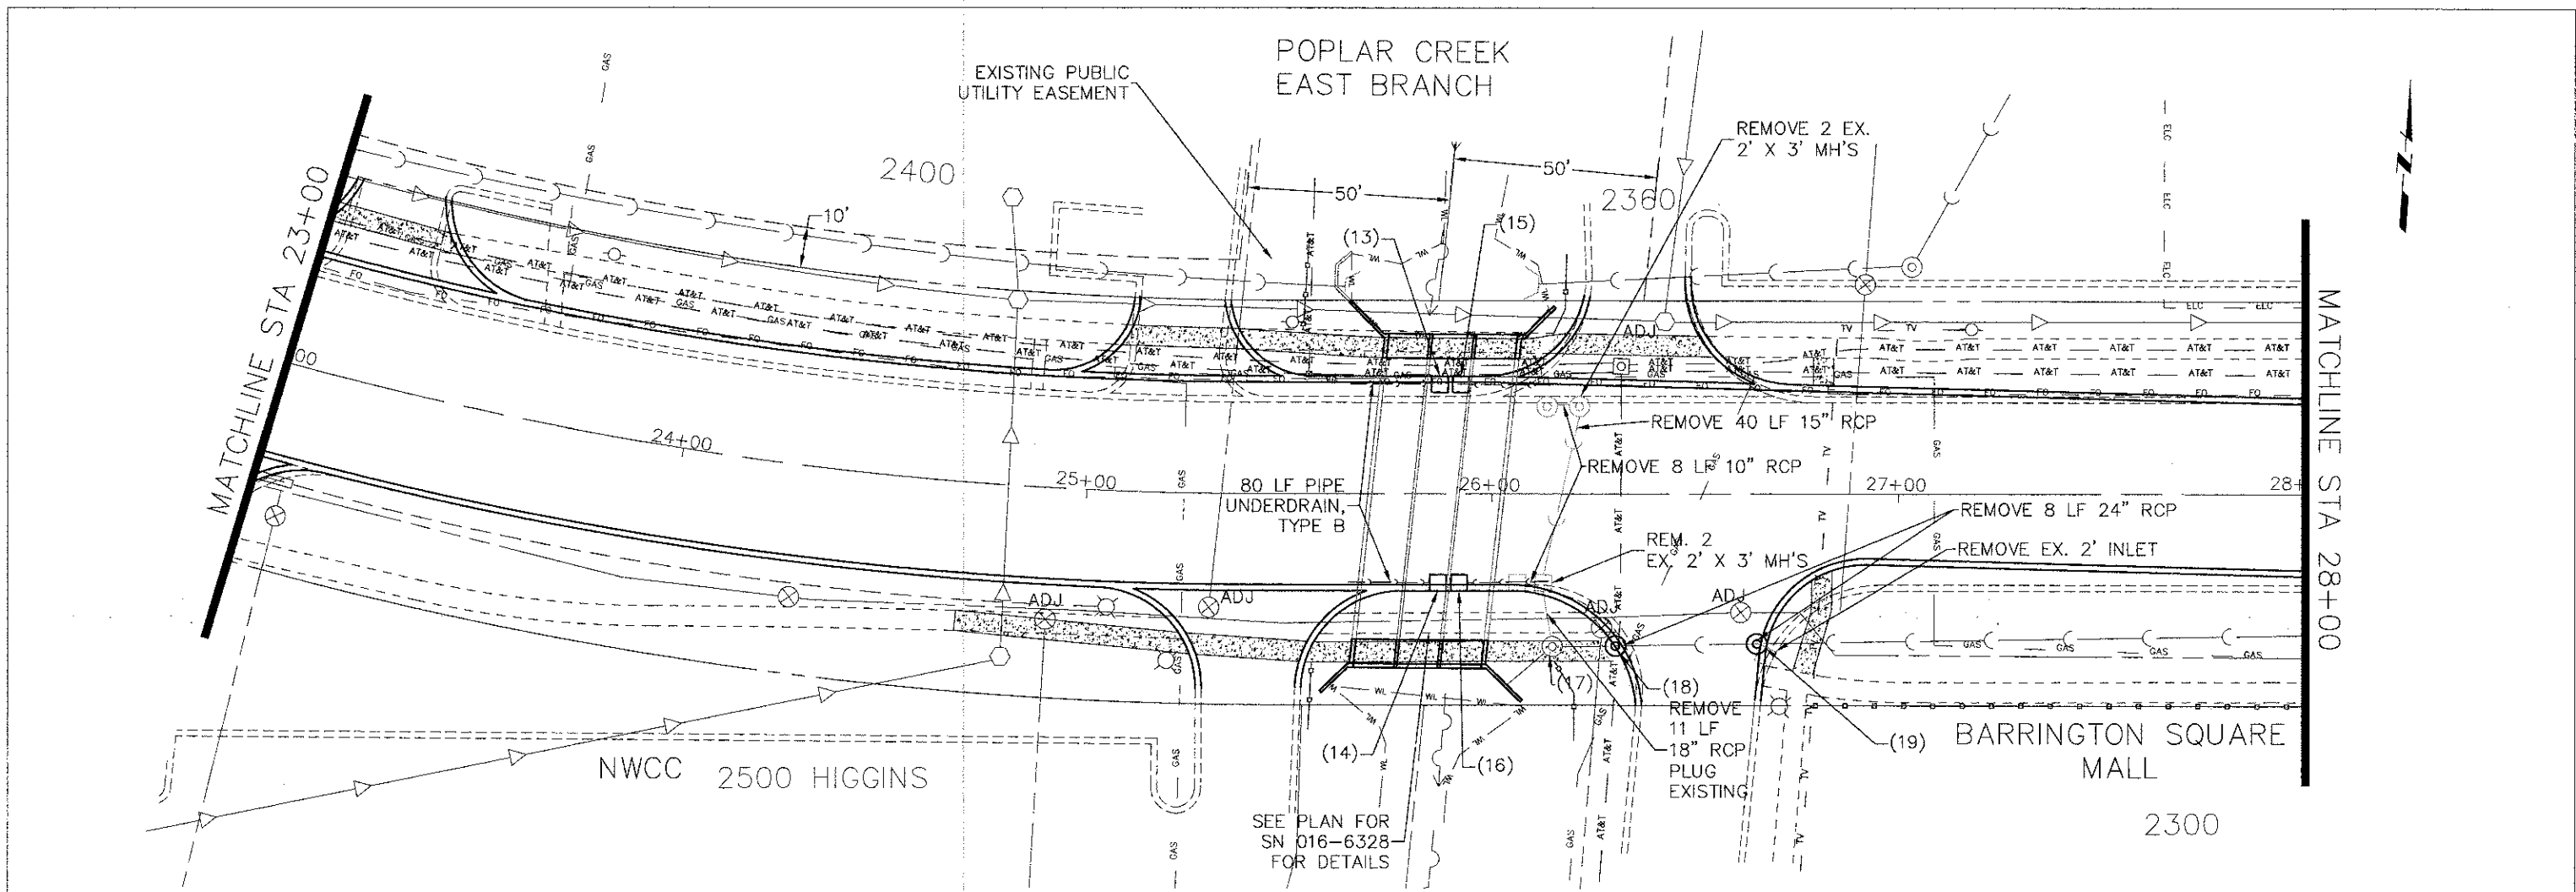

FILE NAME =	DESIGNED -	REVISED -	Hassell Road STP Project		F.A.U. RT. 1100	SECTION 11-00087-00-FP	COUNTY Cook	TOTAL SHEETS 164	SHEET NO. 60
Hassell Plan-Profile.dwg	DRAWN -	REVISED -	Drainage and Utilities		CONTRACT NO. 63770		ILLINOIS FED. AID PROJECT CMM 9003(757)		
	CHECKED -	REVISED -	SCALE: 1" = 20'		SHEET NO. 4 OF 16 SHEETS		STA. 23+00 TO STA 28+00		
	DATE -	REVISED -							