



PLAN SURVEYED PLOTTED
 NOTE BOOK ALIGNMENT CHECKED
 NO. _____ DATE _____
 SURVEYOR NAME _____
 CHECKED NAME _____

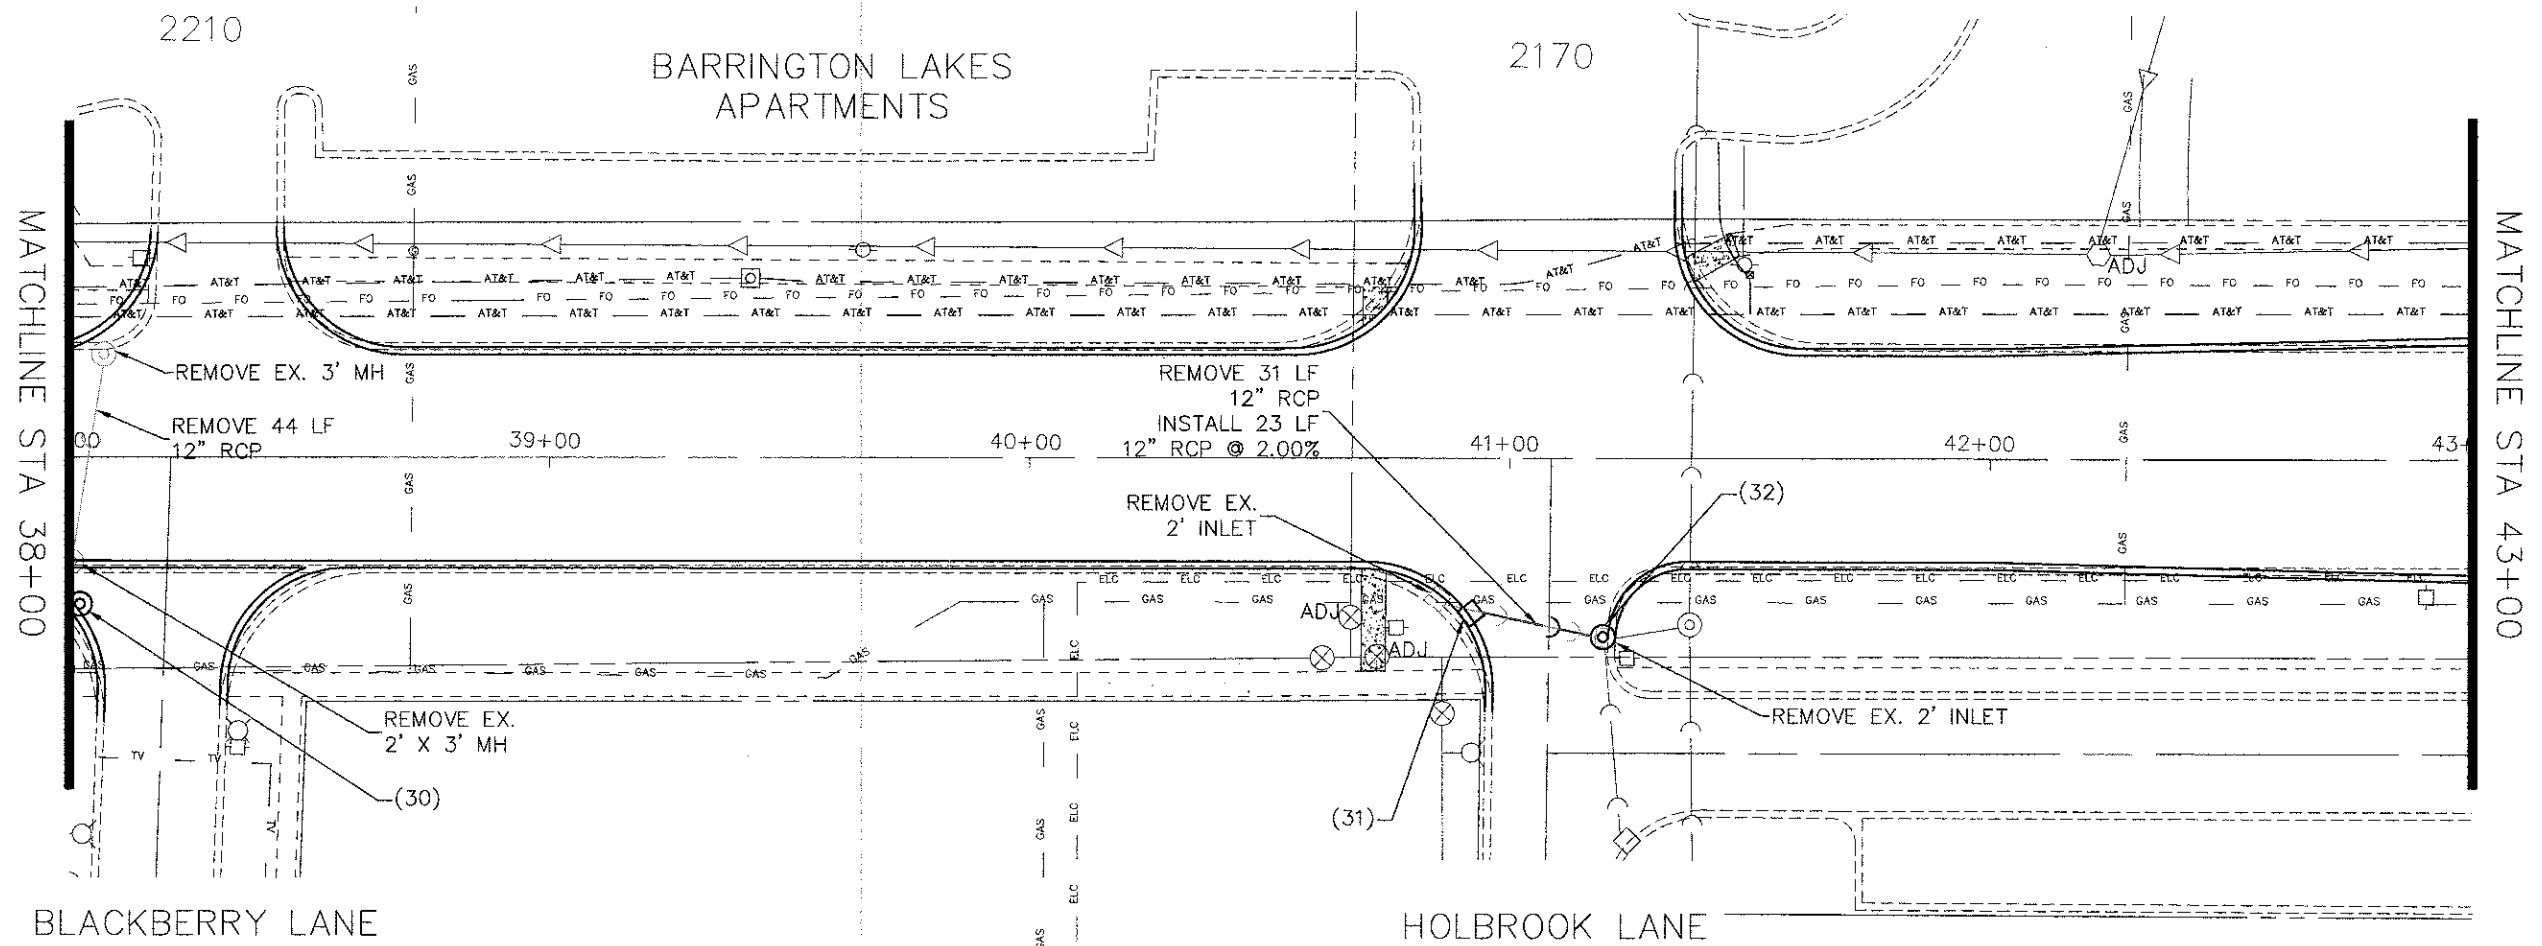

PROFILE SURVEYED PLOTTED
 NOTE BOOK GRADES CHECKED
 NO. _____ DATE _____
 SURVEYOR NAME _____
 CHECKED NAME _____

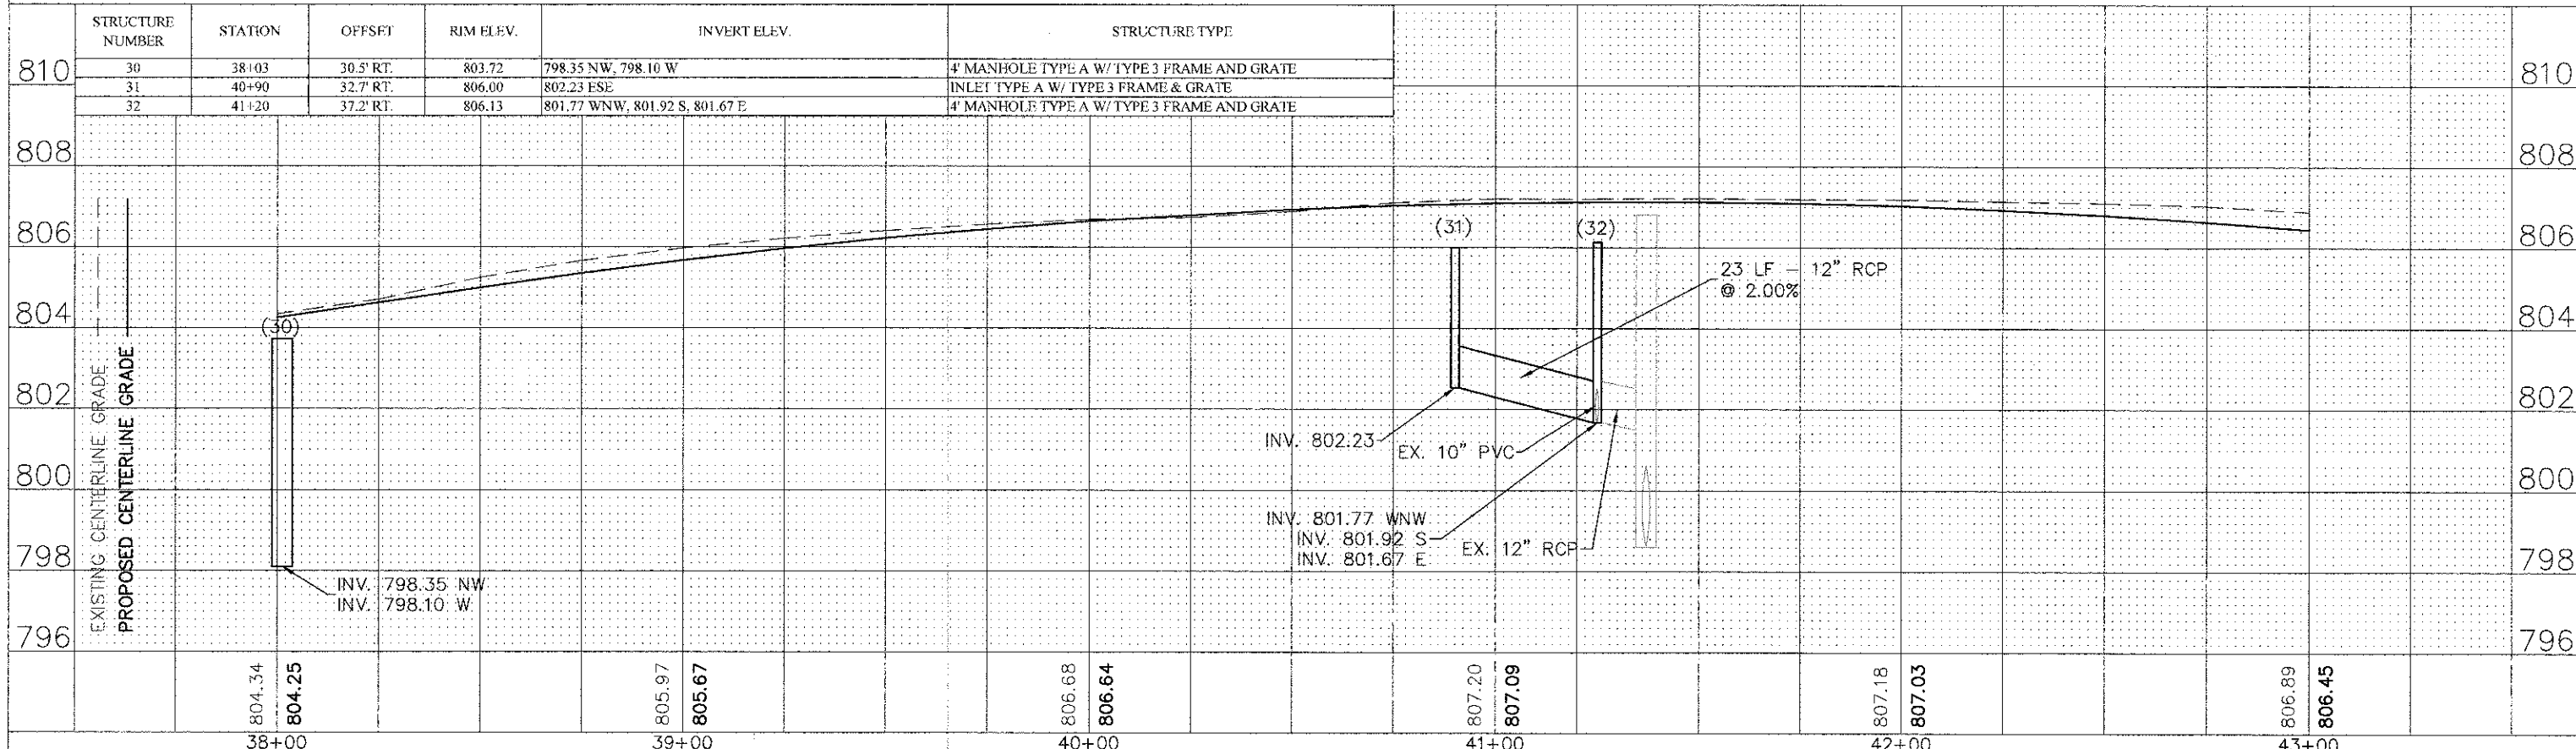

STRUCTURE NUMBER	STATION	OFFSET	RIM ELEV.	INVERT ELEV.	STRUCTURE TYPE	
810	30	38+03	30.5' RT.	803.72	798.35 NW, 798.10 W	4' MANHOLE TYPE A W/ TYPE 3 FRAME AND GRATE
	31	40+90	32.7' RT.	806.00	802.23 ESE	INLET TYPE A W/ TYPE 3 FRAME & GRATE
	32	41+20	37.2' RT.	806.13	801.77 WNW, 801.92 S, 801.67 E	4' MANHOLE TYPE A W/ TYPE 3 FRAME AND GRATE

FILE NAME = Hassell Plan-Profile.dwg

DESIGNED - _____ REVISIONS - _____
 DRAWN - _____ REVISIONS - _____
 CHECKED - _____ REVISIONS - _____
 DATE - _____ REVISIONS - _____

**STATE OF ILLINOIS
 DEPARTMENT OF TRANSPORTATION**

Hassell Road STP Project
 Drainage and Utilities

SCALE: 1" = 20' SHEET NO. 7 OF 16 SHEETS STA. 38+00 TO STA 43+00

F.A.U. RTE.	SECTION	COUNTY	TOTAL SHEETS	SHEET NO.
1100	11-00087-00-FP	Cook	164	63

CONTRACT NO. 63770
 ILLINOIS FED. AID PROJECT CMM 9003(757)