
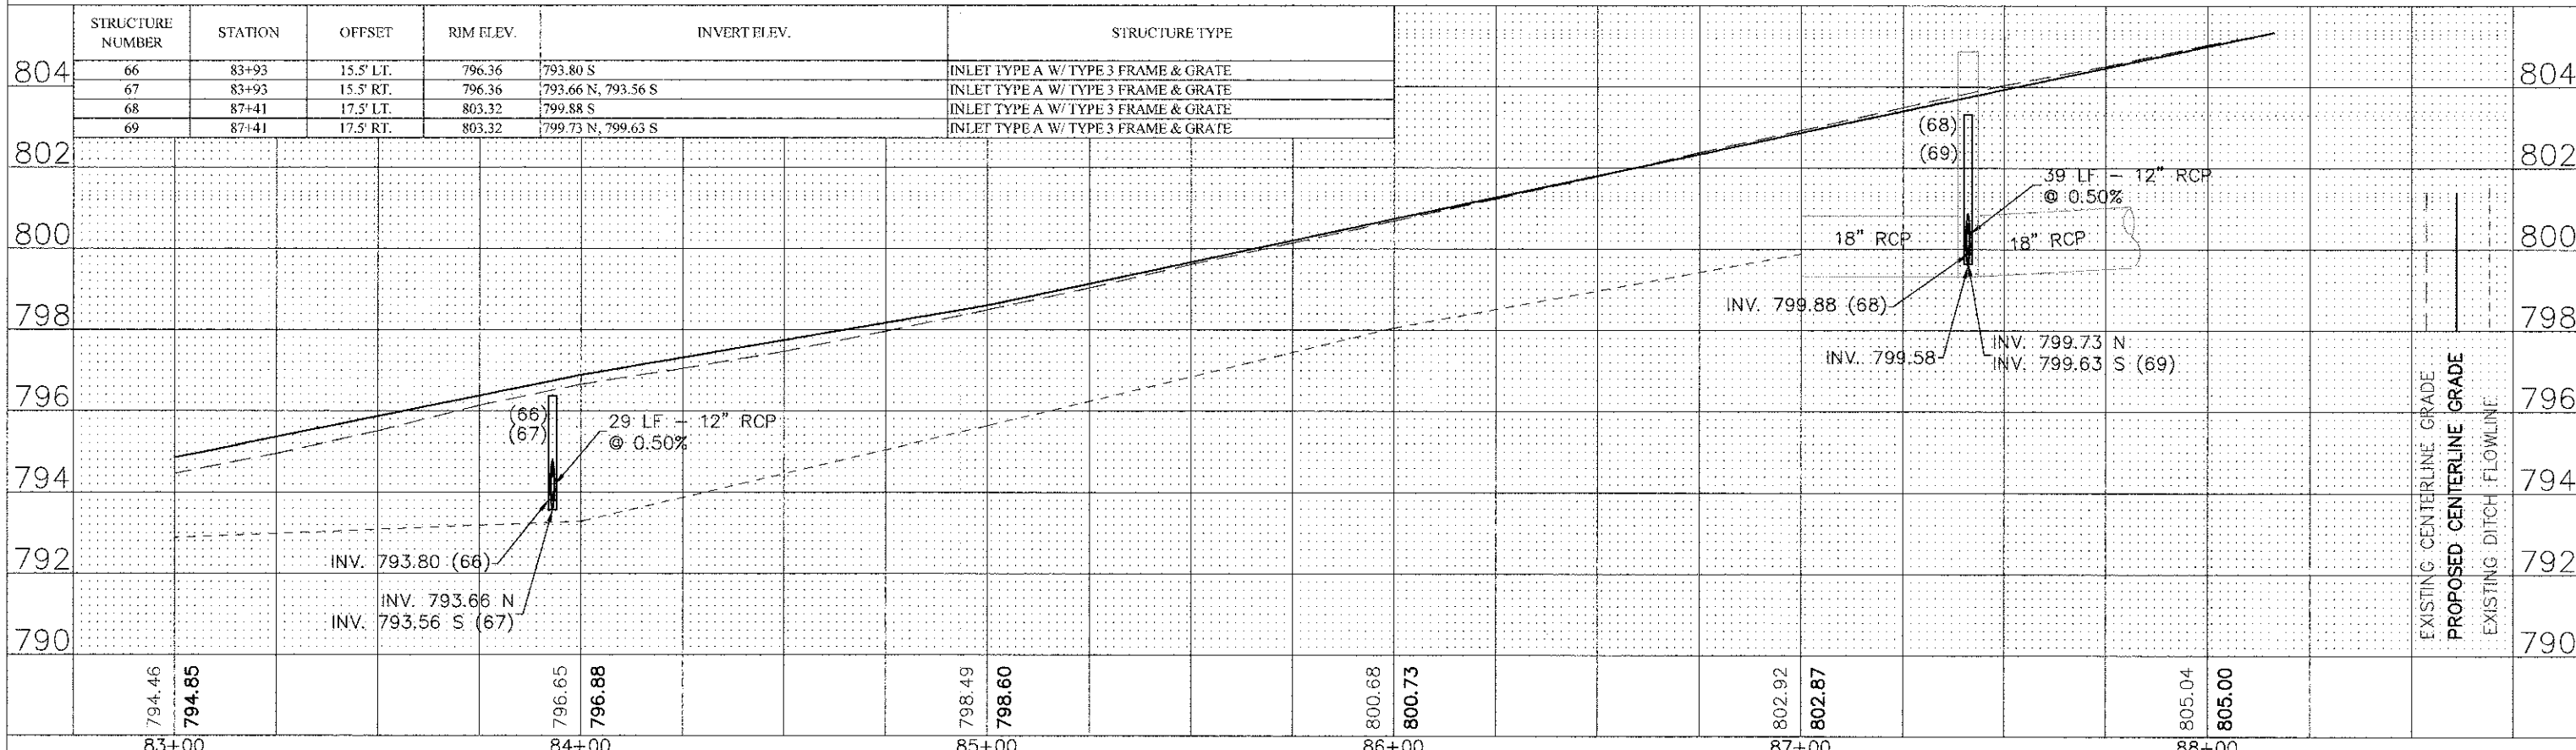


PLAN	SURVEYED	DATE
	PLOTTED	BY
	NOTE BOOK	NO.
	ALIGNMENT CHECKED	
	CAUTION NAME	

PROFILE	SURVEYED	DATE
	PLOTTED	BY
	NOTE BOOK	NO.
	GRADES CHECKED	
	STRUCTURE NOTATIONS OK'D	

MATCHLINE STA 83+00

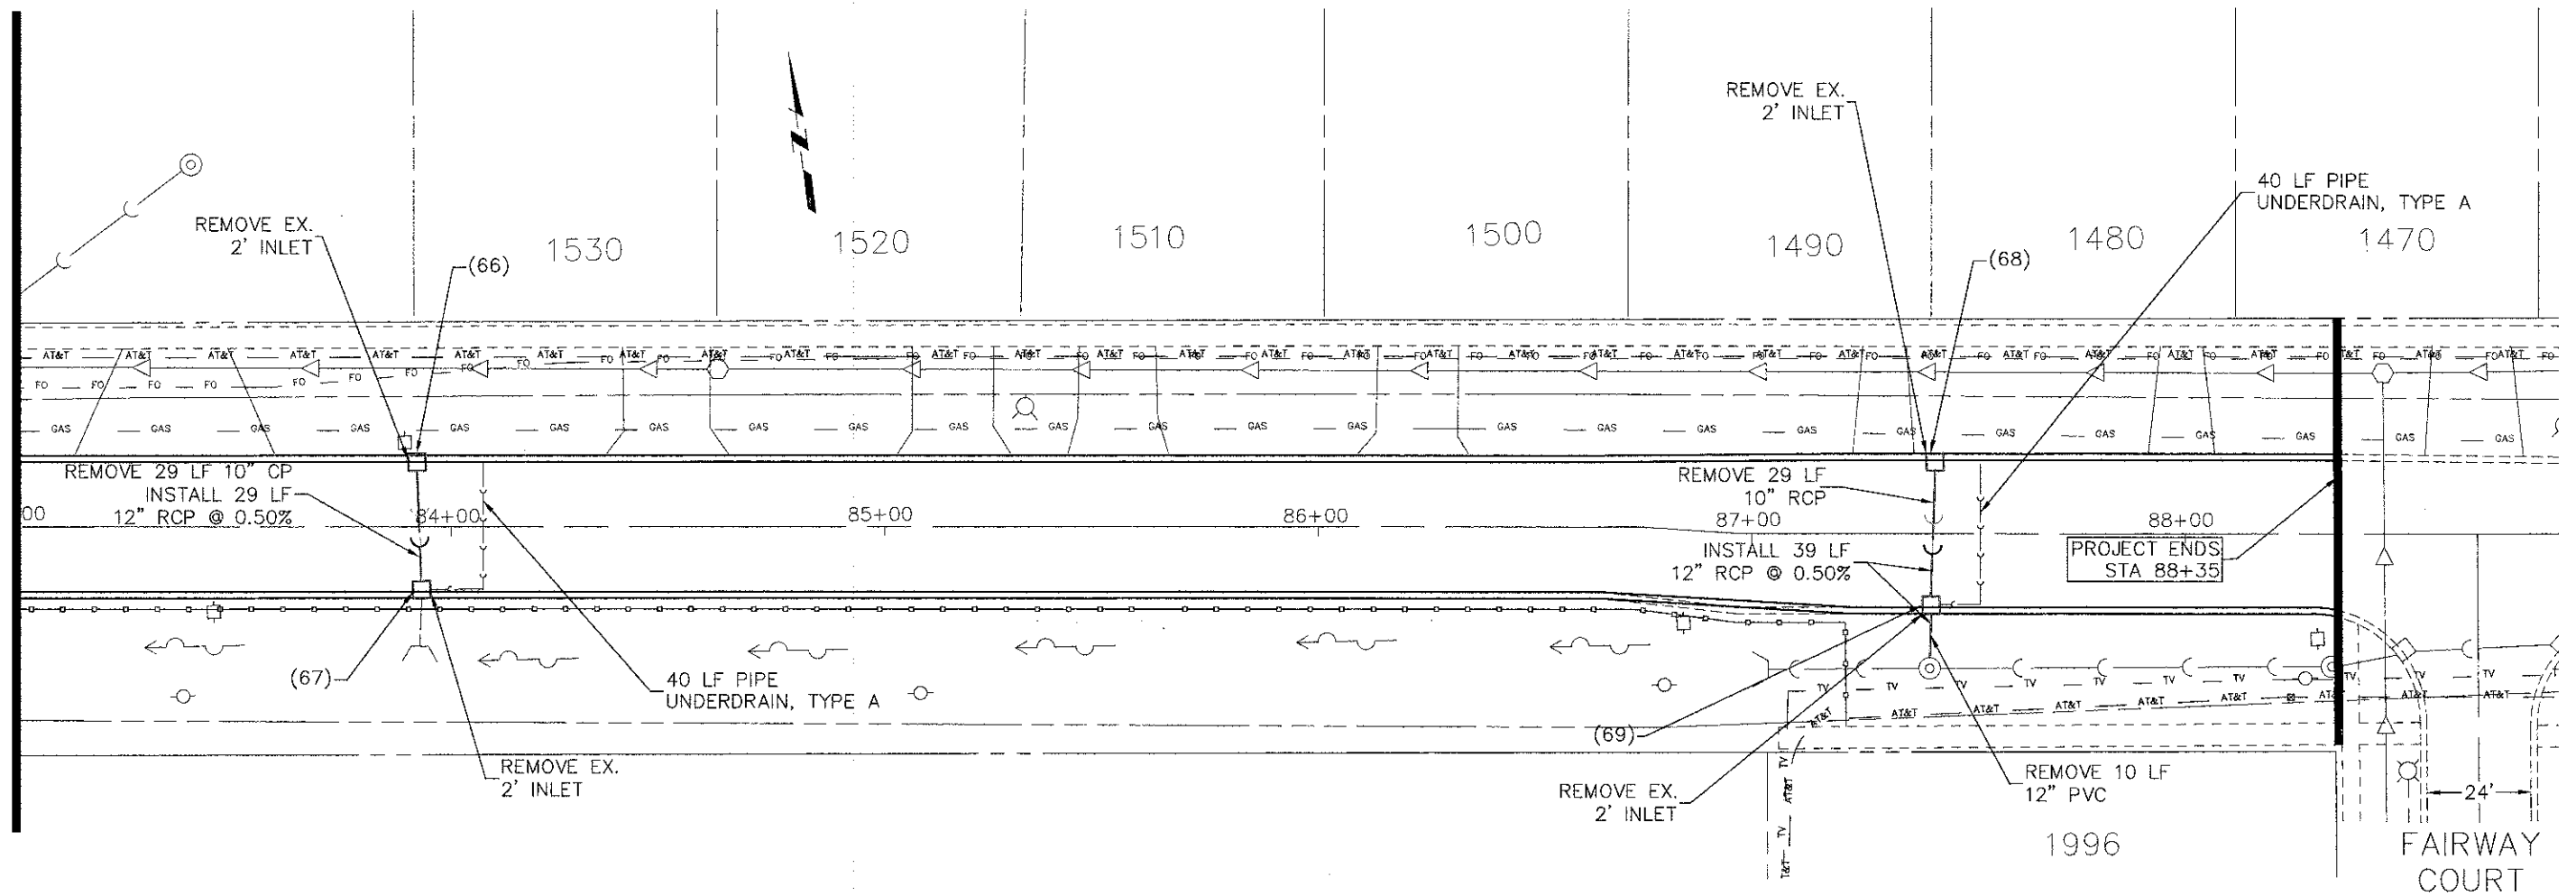

FILE NAME = Hassell Plan-Profile.dwg	DESIGNED -	REVISED -	STATE OF ILLINOIS DEPARTMENT OF TRANSPORTATION	Hassell Road STP Project Drainage and Utilities		F.A.U. RTE. 1100	SECTION 11-00087-00-FP	COUNTY Cook	TOTAL SHEETS 160	SHEET NO. 72
	DRAWN -	REVISED -		SCALE: 1" = 20'	SHEET NO. 16 OF 16 SHEETS	STA. 83+00 TO STA 89+00	CONTRACT NO. 63770		ILLINOIS FED. AID PROJECT CMM 9003(757)	
	CHECKED -	REVISED -								
	DATE -	REVISED -								