


BARRINGTON ROAD

ALL STRIPING ON PCC SURFACE SHALL BE PAINT


NUMBER	LOCATION	MOUNT	EXISTING/PROPOSED	DESCRIPTION	PRIMARY SIGN			EXISTING/PROPOSED	DESCRIPTION	SECONDARY SIGN		
					MUTCD	W	H			MUTCD	W	H
1	9+72R	SIGNAL POST	PROPOSED	STOP HERE FOR PEDS	R1-5B	36	36					
2	10+85R	NEW POST	PROPOSED	BICYCLE	W11-1	30	30	PROPOSED	SHARE THE ROAD	W16-1P	18	24
3	11+58L	EX. POST	RELOCATE	DO NOT BLOCK DRIVEWAY	R10-7	30	24					
4	11+95R	EX. LIGHT POLE	MAINTAIN EXISTING	SPEED LIMIT 30	R2-1	30	36	MAINTAIN EXISTING	WHIGHT LIMIT 5 TONS	R12-1	30	24
5	12+68R	NEW POST	PROPOSED	BEGINS	R3-9cP	30	12	PROPOSED	TWO-WAY LEFT TURN ONLY	R3-9b	24	36
6	13-12L	EX. POST	RELOCATE	RIGHT LANE MUST TURN RIGHT	R3-7R	30	30	PROPOSED	BIKE USE SIGNAL TO X BARRINGTON		24	18
7	13+66L	EX. POST	RELOCATE	STOP	R1-1	30	30					
8	13+98R	EX. LIGHT POLE	MAINTAIN EXISTING	NO OUTSIDE WATER USE		24	18	MAINTAIN EXISTING	NO PARKING MORE THAN 72 HOURS	R8-3M	24	18
9	14+14L	EX. POST	RELOCATE	PEMBROKE AVENUE		48	9	RELOCATE	HASSELL ROAD		42	9
10	14+91R	NEW POST	PROPOSED	BIKE ROUTE	D11-1	24	18	PROPOSED	VILLAGE HALL 1	D1-2C	30	6
								PROPOSED	TRIPHAWN CENTER 1.7	D1-2C	30	6
								PROPOSED	ROSELLE RD TRL 3.5	D1-2C	30	6
11	15+11L	EX. POST	RELOCATE	SPEED LIMIT 30	R2-1	30	24	RELOCATE	DO NOT BLOCK INTERSECTION	R10-7	30	24
12	15+81R	EX. LIGHT POLE	MAINTAIN EXISTING	SPEED LIMIT 30	R2-1	30	24	PROPOSED	BICYCLE	W11-1	30	30
									SHARE THE ROAD	W16-1P	18	24
13	16+90L	EX. POST	RELOCATE	SIGNAL AHEAD	1W3-3	30	30	PROPOSED	POPLAR CREEK TRL 0.4	D1-2C	30	6

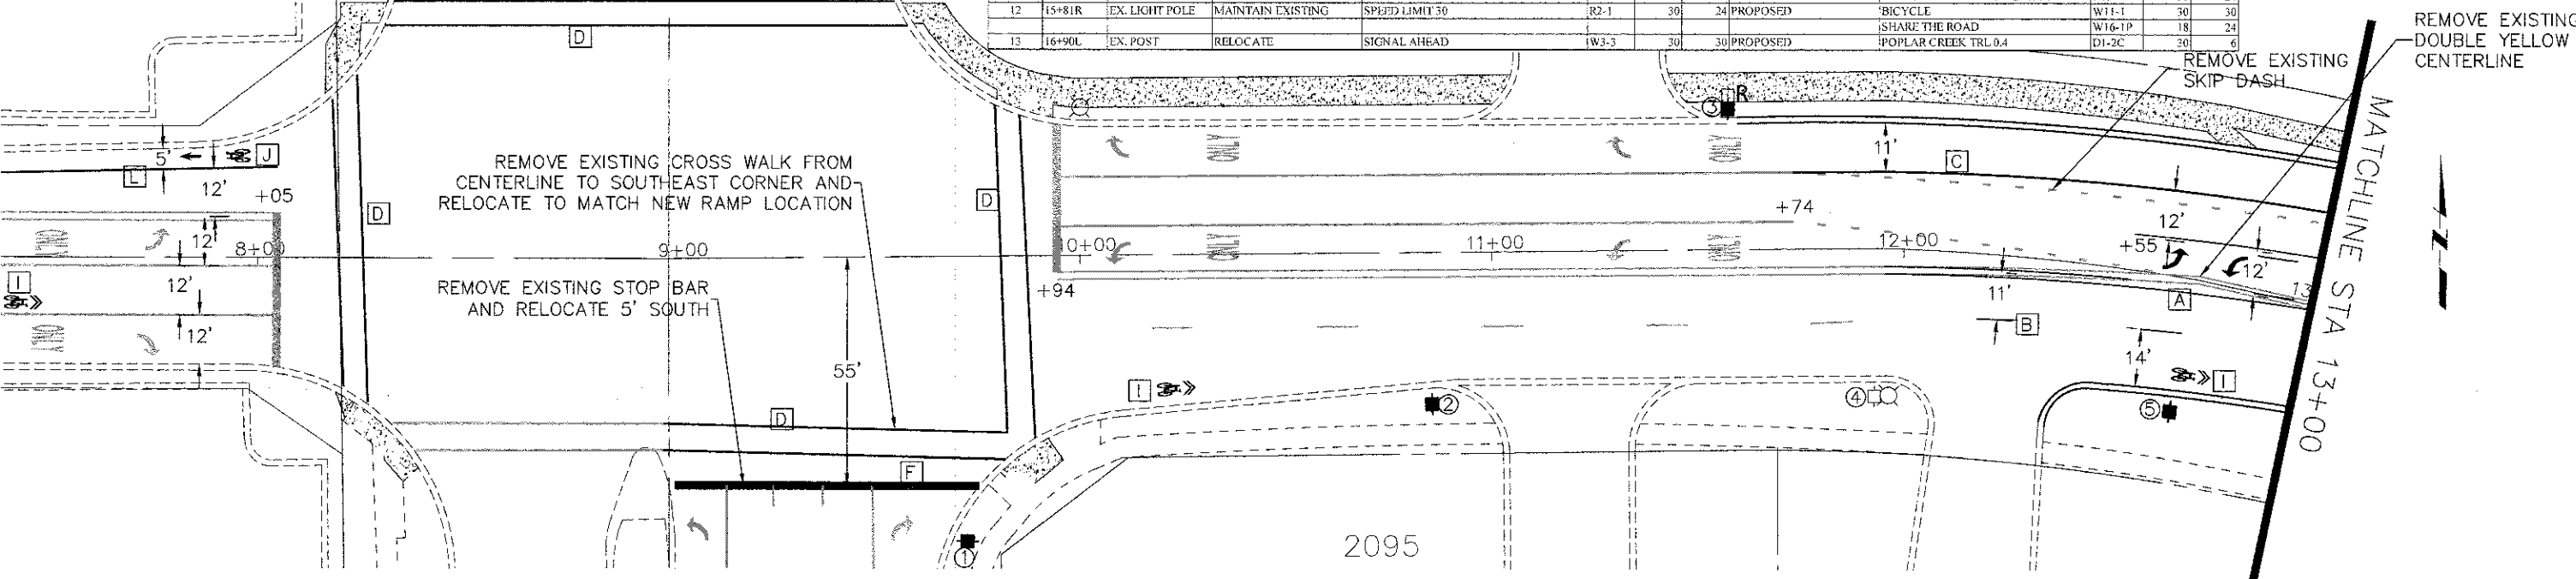

PLAN	DESIGNED	DATE
	BY	
	CHECKED	
	DATE	
	NO.	

PROFILE	DESIGNED	DATE
	BY	
	CHECKED	
	DATE	
	NO.	

PEMBROKE AVENUE

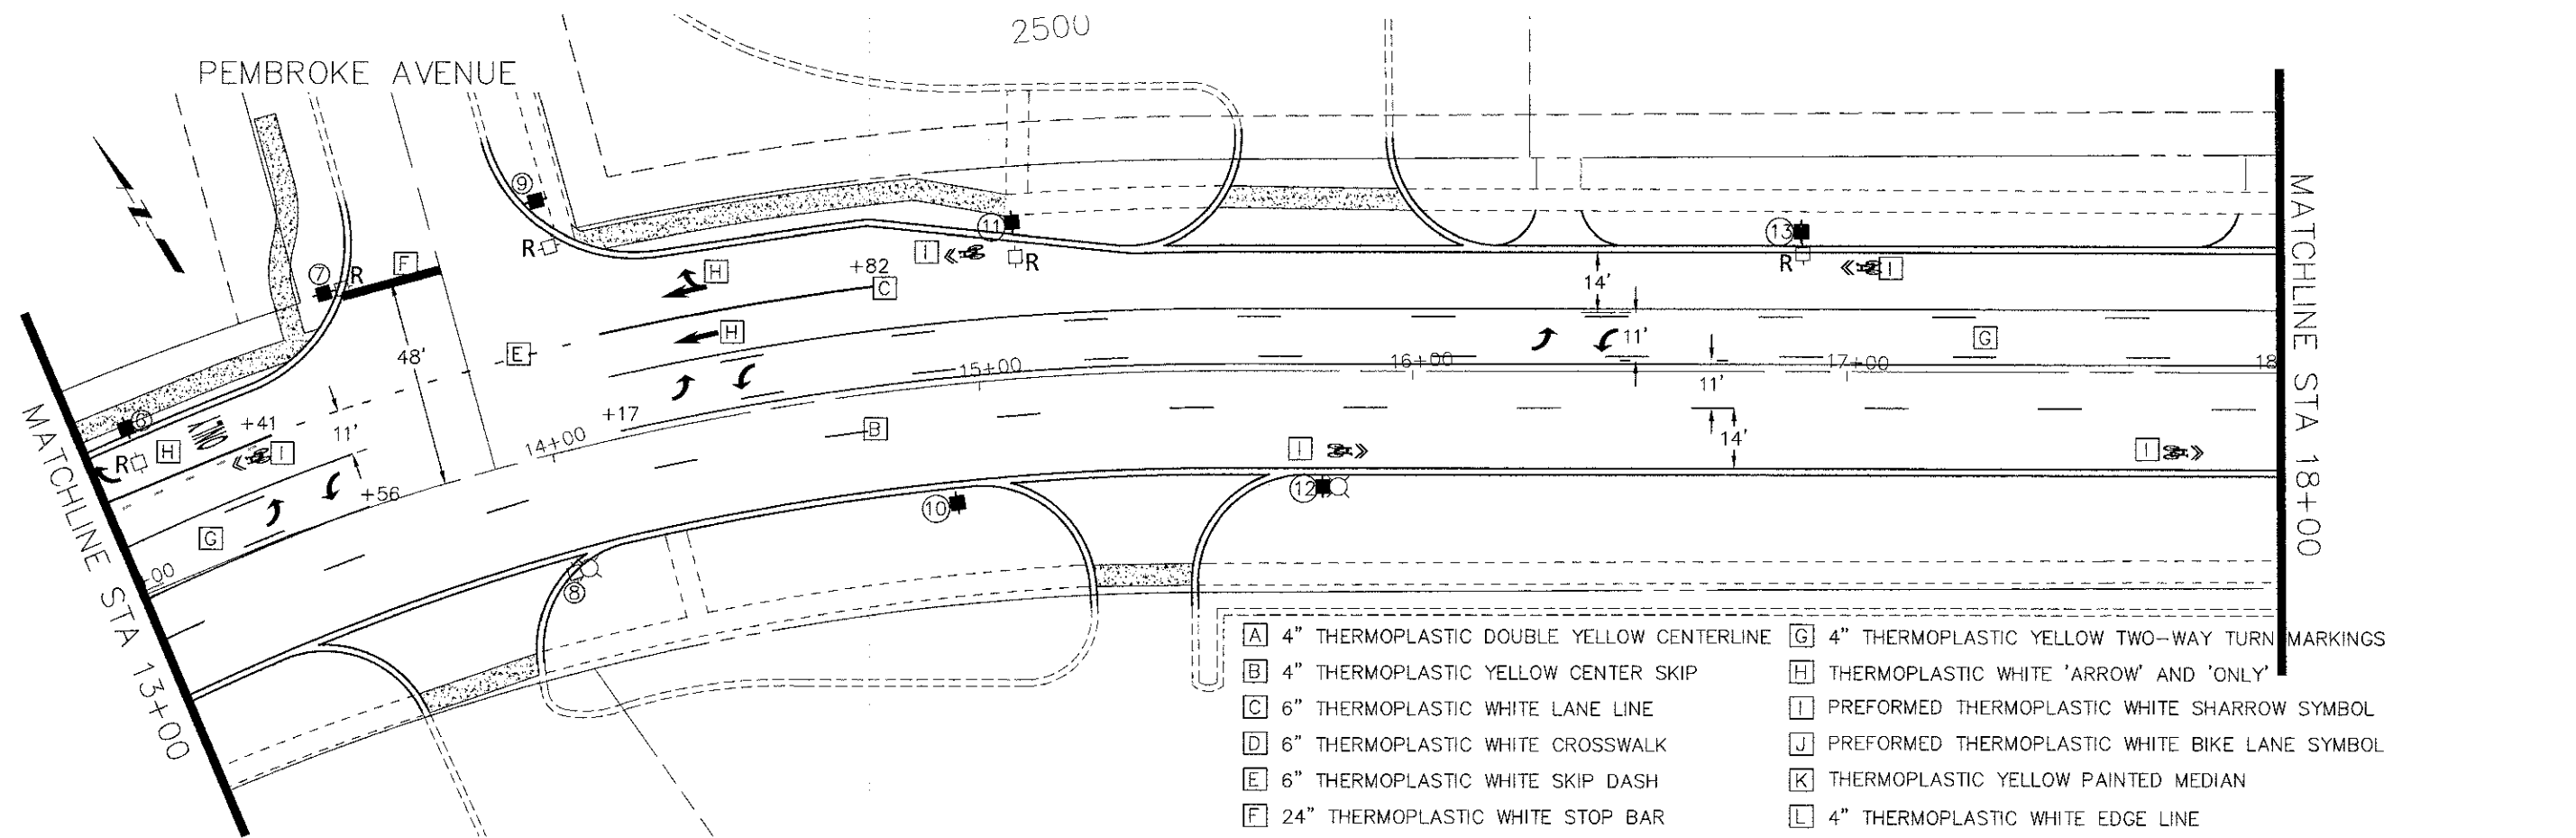

- [A] 4" THERMOPLASTIC DOUBLE YELLOW CENTERLINE
- [B] 4" THERMOPLASTIC YELLOW CENTER SKIP
- [C] 6" THERMOPLASTIC WHITE LANE LINE
- [D] 6" THERMOPLASTIC WHITE CROSSWALK
- [E] 6" THERMOPLASTIC WHITE SKIP DASH
- [F] 24" THERMOPLASTIC WHITE STOP BAR
- [G] 4" THERMOPLASTIC YELLOW TWO-WAY TURN MARKINGS
- [H] THERMOPLASTIC WHITE 'ARROW' AND 'ONLY'
- [I] PREFORMED THERMOPLASTIC WHITE SHARROW SYMBOL
- [J] PREFORMED THERMOPLASTIC WHITE BIKE LANE SYMBOL
- [K] THERMOPLASTIC YELLOW PAINTED MEDIAN
- [L] 4" THERMOPLASTIC WHITE EDGE LINE

STATE OF ILLINOIS  
DEPARTMENT OF TRANSPORTATION

Hassell Road STP Project  
Striping and Signage Plan

F.A.U.:	SECTION	COUNTY	TOTAL SHEETS	SHEET NO.
1100	11-00087-00-FP	Cook	164	73
CONTRACT NO. 63770			ILLINOIS FED. AID PROJECT CMM 9003(757)	

SCALE: 1" = 20' SHEET NO. 1 OF 9 SHEETS STA. 9+00 TO STA 18+00

DESIGNED -	REVISED -
DRAWN -	REVISED -
CHECKED -	REVISED -
DATE -	REVISED -