


2210

21

NUMBER	LOCATION	MOUNT	EXISTING/PROPOSED	DESCRIPTION	PRIMARY SIGN			SECONDARY SIGN					
					MUTCD	W	H	EXISTING/PROPOSED	DESCRIPTION	MUTCD	W	H	
35	38+15L	EX. POST	RELOCATE	STOP	R1-1	30	30						
36	38-35R	EX. LIGHT POLE	MAINTAIN EXISTING	STOP	R1-1	30	30						
37	39+00R	NEW POST	PROPOSED	BIKE LANE	R3-17	24	18						
38	39+54L	NEW POST	PROPOSED	BEGINS	R3-96P	30	12	PROPOSED	TWO-WAY LEFT TURN ONLY	R3-96	24	36	
39	40+25R	NEW POST	PROPOSED	ENDS	R3-96P	30	12	PROPOSED	TWO-WAY LEFT TURN ONLY	R3-96	24	36	
40	40+20L	NEW POST	PROPOSED	BIKE LANE	R3-17	24	18						
41	40+76R	EX. POST	MAINTAIN EXISTING	HASSELL ROAD		42	9		HOLBROOK LANE		42	9	
42	41+24R	EX. POST	MAINTAIN EXISTING	STOP	R1-1	30	30						
43	42+00R	NEW POST	PROPOSED	BIKE LANE	R3-17	24	18						
44	42+90R	EX. POST	MAINTAIN EXISTING	SPEED LIMIT 30	R2-1	30	24						
45	43+87R	EX. POST	MAINTAIN EXISTING	HASSELL ROAD		42	9		CARDIGAN PLACE		42	9	
46	44+26R	EX. POST	MAINTAIN EXISTING	STOP	R1-1	30	30						
47	44+74R	NEW POST	PROPOSED	BIKE LANE	R3-17	24	18						
48	45+95R	EX. POST	MAINTAIN EXISTING	HASSELL ROAD		48	9		BRIGHTON PLACE		42	9	
49	46+46R	EX. POST	MAINTAIN EXISTING	STOP	R1-1	30	30		KETTERING ROAD		54	9	
50	46+98R	NEW POST	PROPOSED	BIKE LANE	R3-17	24	18						
51	47+51L	EX. POST	RELOCATE	SPEED LIMIT 30	R2-1	30	24						

PLAN SURVEYED
 NOTE BOOK ALTIMETER CHECKED
 NO. _____ DATE _____
 SURVEYOR NAME _____
 CHECKED NAME _____

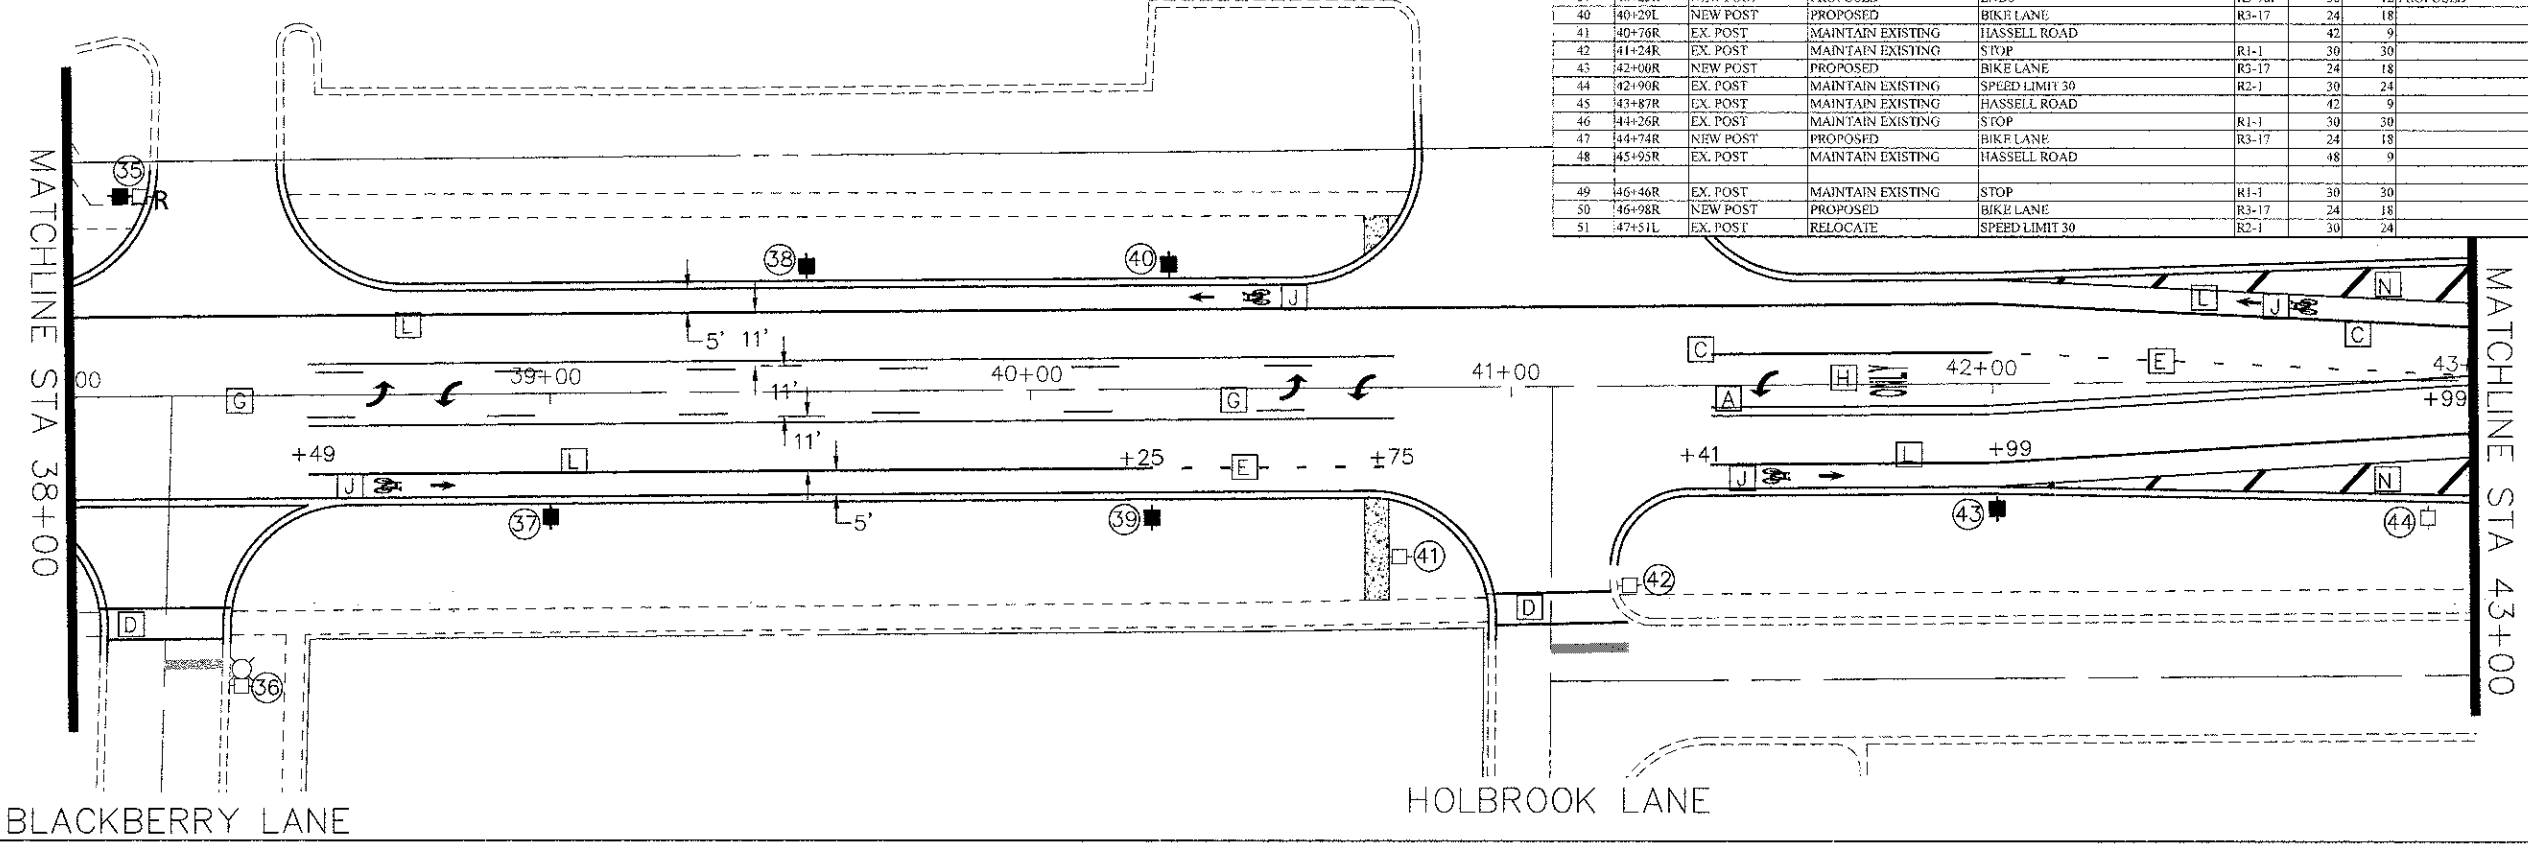

- [A] 4" THERMOPLASTIC DOUBLE YELLOW CENTERLINE
- [B] 4" THERMOPLASTIC YELLOW CENTER SKIP
- [C] 6" THERMOPLASTIC WHITE LANE LINE
- [D] 6" THERMOPLASTIC WHITE CROSSWALK
- [E] 6" THERMOPLASTIC WHITE SKIP DASH
- [F] 24" THERMOPLASTIC WHITE STOP BAR
- [G] 4" THERMOPLASTIC YELLOW TWO-WAY TURN MARKINGS
- [H] THERMOPLASTIC WHITE 'ARROW' AND 'ONLY'
- [I] PREFORMED THERMOPLASTIC WHITE SHARROW SYMBOL
- [J] PREFORMED THERMOPLASTIC WHITE BIKE LANE SYMBOL
- [K] THERMOPLASTIC YELLOW PAINTED MEDIAN
- [L] 4" THERMOPLASTIC WHITE EDGE LINE
- [M] 24" THERMOPLASTIC WHITE CROSSWALK - 2' STRIPE, 3' GAP
- [N] 12" THERMOPLASTIC WHITE CHANNELIZATION

PROFILE SURVEYED
 NOTE BOOK GRADES CHECKED
 NO. _____ DATE _____
 SURVEYOR NAME _____
 CHECKED NAME _____

