
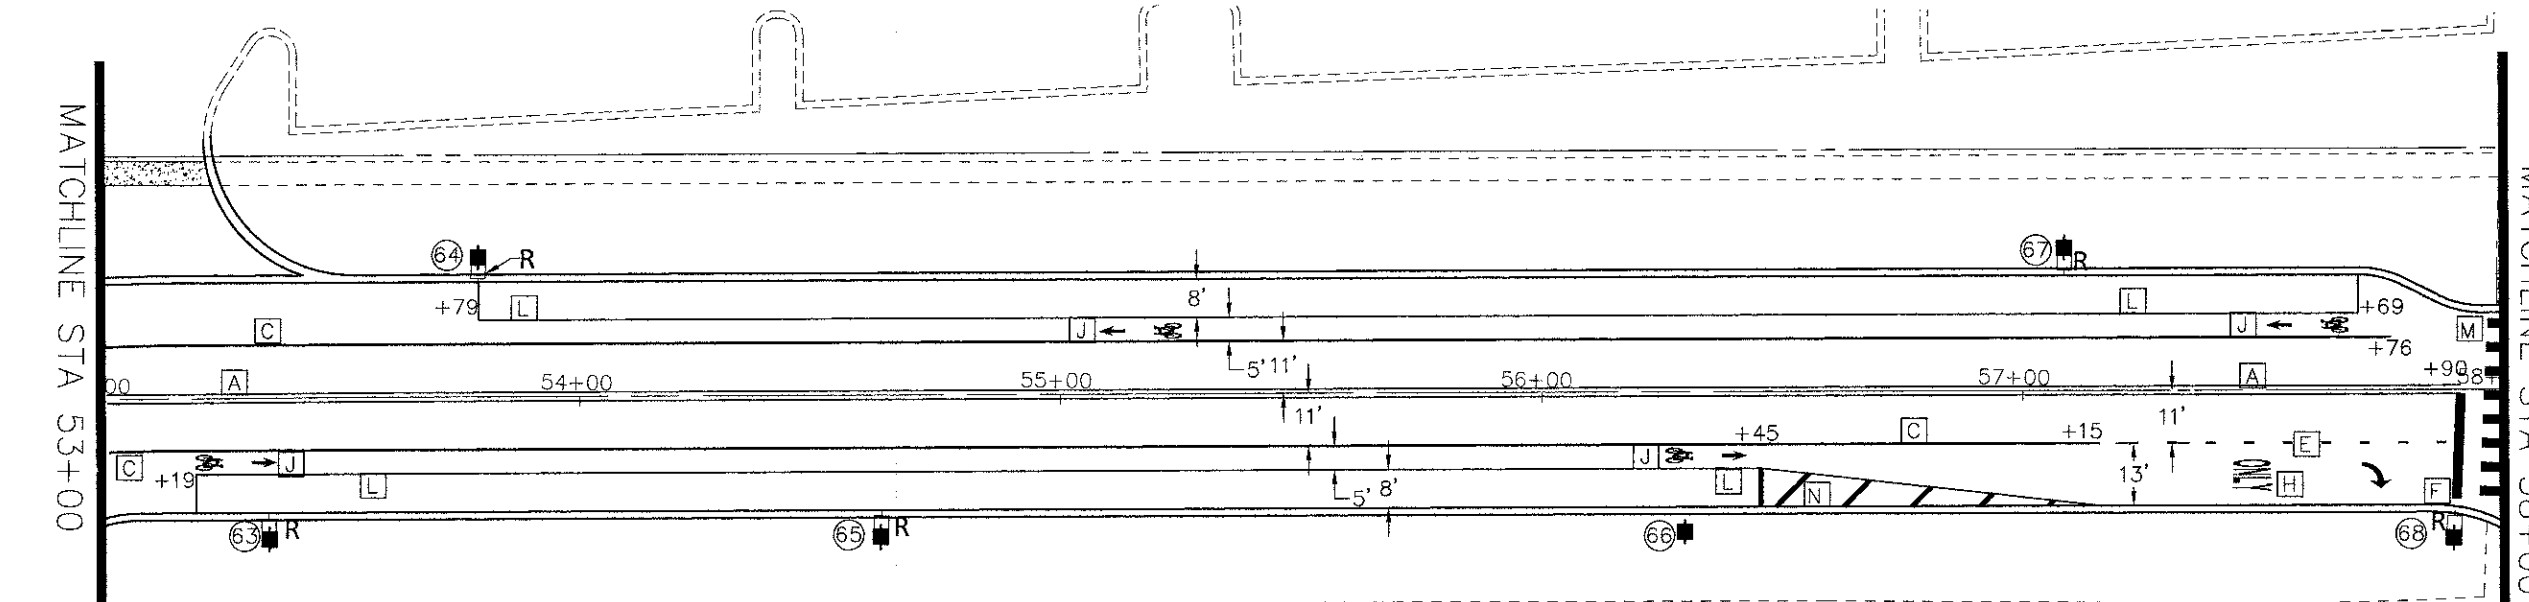


NUMBER	LOCATION	MOUNT	EXISTING/PROPOSED	PRIMARY SIGN			SECONDARY SIGN				
				DESCRIPTION	MUTCD	W	H	DESCRIPTION	MUTCD	W	H
52	48+08R	EX. POST	MAINTAIN EXISTING	HASSELL ROAD		42	9	KETTERING ROAD		36	9
53	48+56R	EX. POST	MAINTAIN EXISTING	STOP	R1-1	30	30	OXFORD LANE			
54	49+45R	EX. POST	RELOCATE	SPEED LIMIT 30	R2-1	30	24	BIKE LANE	R3-17	24	18
55	50+70L	EX. POST	RELOCATE	NO PARKING W/RIGHT ARROW	R8-3A	12	18				
56	50+74R	EX. LIGHT POLE	MAINTAIN EXISTING	STOP	R1-1	30	30				
57	50+89R	EX. POST	MAINTAIN EXISTING	HASSELL ROAD		42	9	GEORGETOWN LANE		54	9
58	51+53L	EX. POST	RELOCATE	NO PARKING W/LEFT ARROW	R8-3A	12	18				
59	52+35L	EX. POST	RELOCATE	NO PARKING W/RIGHT ARROW	R8-3A	12	18				
60	52+37R	EX. POST	MAINTAIN EXISTING	HASSELL ROAD		42	9	ERIE LANE		30	9
61	52+86R	EX. LIGHT POLE	MAINTAIN EXISTING	STOP	R1-1	30	30				
62	52+91L	EX. POST	MAINTAIN EXISTING	STOP	R1-1	30	30				
63	53+35R	EX. POST	RELOCATE	STOP AHEAD	W3-1A	30	30				
64	53+79L	EX. POST	RELOCATE	NO PARKING W/LEFT ARROW	R8-3A	12	18				
65	54+63R	EX. POST	RELOCATE	PEDESTRIAN CROSSING AHEAD		30	30	BIKE LANE	R3-17	24	18
66	56+28R	NEW POST	PROPOSED	VILLAGE HALL 0.2	D1-2C	30	6	TRIPHAHN CENTER 0.5	D1-2C	30	6
								ROSELLE RD TRI. 2.7	D1-2C	30	6
67	57+09L	EX. POST	RELOCATE	SPEED LIMIT 30	R2-1	30	24	BIKE LANE	R3-17	24	18
68	57+90R	EX. POST	RELOCATE	STOP	R1-1	30	30				

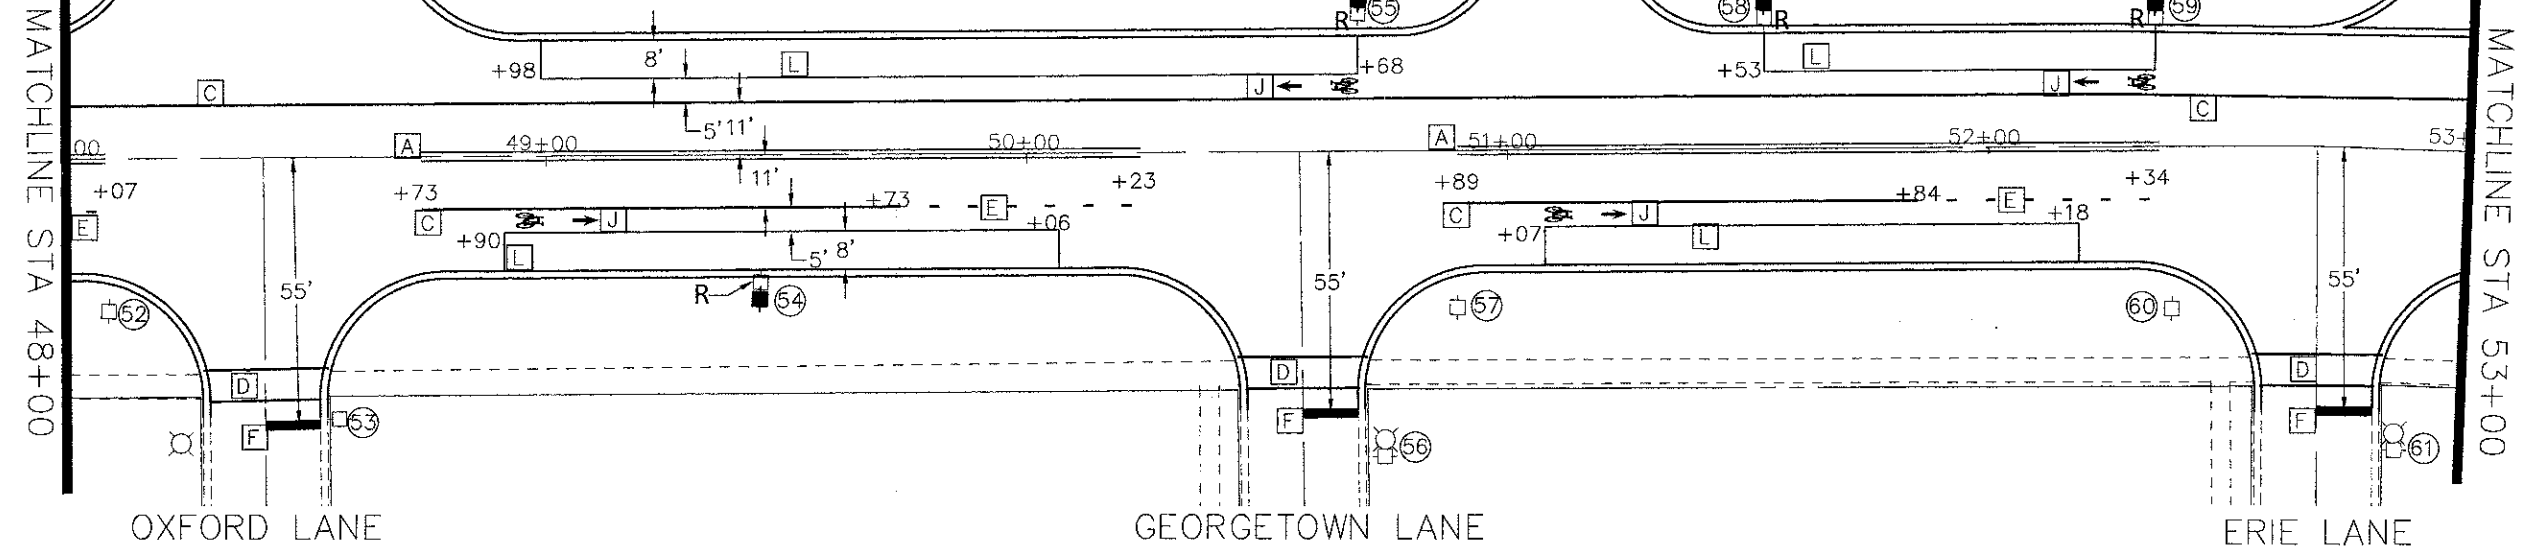

- [A] 4" THERMOPLASTIC DOUBLE YELLOW CENTERLINE
- [B] 4" THERMOPLASTIC YELLOW CENTER SKIP
- [C] 6" THERMOPLASTIC WHITE LANE LINE
- [D] 6" THERMOPLASTIC WHITE CROSSWALK
- [E] 6" THERMOPLASTIC WHITE SKIP DASH
- [F] 24" THERMOPLASTIC WHITE STOP BAR
- [G] 4" THERMOPLASTIC YELLOW TWO-WAY TURN MARKINGS
- [H] THERMOPLASTIC WHITE 'ARROW' AND 'ONLY'
- [I] PREFORMED THERMOPLASTIC WHITE SHARROW SYMBOL
- [J] PREFORMED THERMOPLASTIC WHITE BIKE LANE SYMBOL
- [K] THERMOPLASTIC YELLOW PAINTED MEDIAN
- [L] 4" THERMOPLASTIC WHITE EDGE LINE
- [M] 24" THERMOPLASTIC WHITE CROSSWALK - 2' STRIPE, 3' GAP
- [N] 12" THERMOPLASTIC WHITE CHANNELIZATION

PLAN
 DRAWN BY: []
 CHECKED BY: []
 DATE: []
 NOTE: []

PROFILE
 DRAWN BY: []
 CHECKED BY: []
 DATE: []
 NOTE: []