


NUMBER	LOCATION	MOUNT	PRIMARY SIGN			SECONDARY SIGN						
			EXISTING/PROPOSED	DESCRIPTION	MUTCD	W	H	EXISTING/PROPOSED	DESCRIPTION	MUTCD	W	H
69	58+58R	EX. LIGHT POLE	RELOCATE	STOP	R1-1	30	30					
70	58+81L	EX. POST	RELOCATE	STOP	R1-1	30	30					
71	59+43R	NEW POST	PROPOSED	BIKE LANE	R3-17	24	18					
72	59+66L	NEW POST	PROPOSED	SEASCAPE AQUATIC CNTR 1.2	D1-2C	30	6	PROPOSED	POPLAR CREEK TRL 1.3	D1-2C	30	6
73	61+82R	EX. POST	RELOCATE	SPEED LIMIT 30	R2-1	30	24					
74	62+95L	EX. POST	RELOCATE	SCHOOL CROSSWALK SYMBOL		36	36		AHEAD	W16-9P		
75	63+75L	EX. POST	RELOCATE	STOP AHEAD	W3-1A	30	30					
76	65+20R	EX. POST	RELOCATE	STOP AHEAD	W3-1A	30	30	PROPOSED	BIKE LANE	R3-17	24	18
77	66+05L	EX. POST	RELOCATE	SPEED LIMIT 30	R2-1	30	24					
78	66+74L	EX. POST	RELOCATE	NO PARKING W/RIGHT ARROW	R8-3A	12	18					
79	66+74R	EX. POST	RELOCATE	NO PARKING W/RIGHT ARROW	R8-3A	12	18					
80	66+95R	EX. POST	RELOCATE	PEDESTRIAN CROSSING SYMBOL	W11-2	30	30		RIGHT ARROW DOWN	W16-7PR		
81	67+14R	EX. POST	RELOCATE	GOLF CART CROSSING								
82	67+15L	EX. POST	RELOCATE	PEDESTRIAN CROSSING SYMBOL	W11-2	30	30		LEFT ARROW DOWN	W16-7PL		
83	67+36L	EX. POST	RELOCATE	NO PARKING W/LEFT ARROW	R8-3A	12	18					
84	67+36R	EX. POST	RELOCATE	NO PARKING W/RIGHT ARROW	R8-3A	12	18					

PLAN SURVEYED
 PLOTTED
 NOTE BOOK ALIGNMENT CHECKED
 NO. _____
 DATE _____
 BY _____

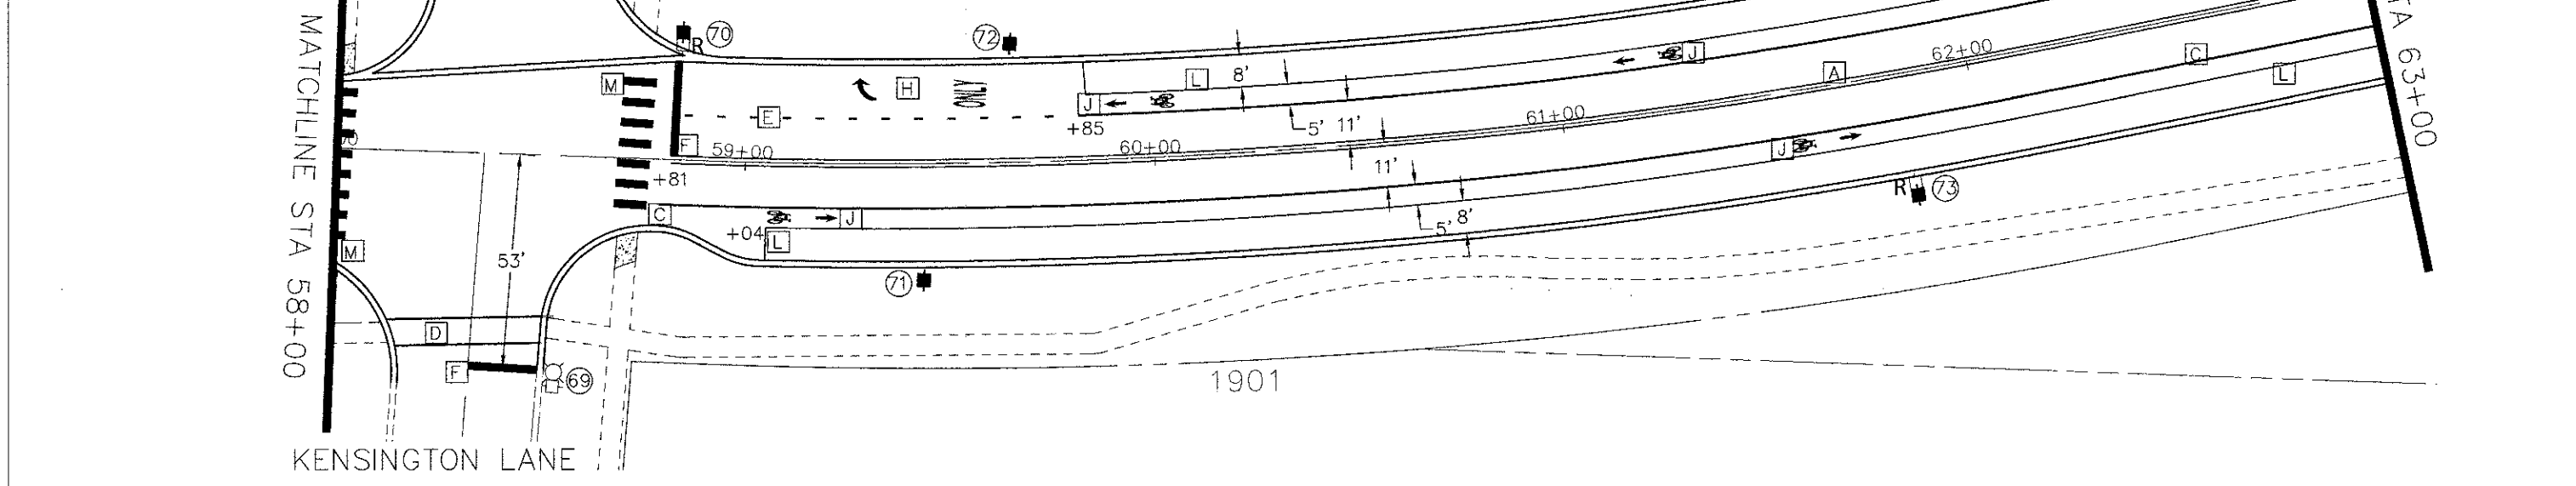

- [A] 4" THERMOPLASTIC DOUBLE YELLOW CENTERLINE
- [B] 4" THERMOPLASTIC YELLOW CENTER SKIP
- [C] 6" THERMOPLASTIC WHITE LANE LINE
- [D] 6" THERMOPLASTIC WHITE CROSSWALK
- [E] 6" THERMOPLASTIC WHITE SKIP DASH
- [F] 24" THERMOPLASTIC WHITE STOP BAR
- [G] 4" THERMOPLASTIC YELLOW TWO-WAY TURN MARKINGS
- [H] THERMOPLASTIC WHITE 'ARROW' AND 'ONLY'
- [I] PREFORMED THERMOPLASTIC WHITE SHARROW SYMBOL
- [J] PREFORMED THERMOPLASTIC WHITE BIKE LANE SYMBOL
- [K] THERMOPLASTIC YELLOW PAINTED MEDIAN
- [L] 4" THERMOPLASTIC WHITE EDGE LINE
- [M] 24" THERMOPLASTIC WHITE CROSSWALK - 2' STRIPE, 3' GAP
- [N] 12" THERMOPLASTIC WHITE CHANNELIZATION

PROFILE SURVEYED
 PLOTTED
 NOTE BOOK GRADES CHECKED
 NO. _____
 DATE _____
 BY _____

