



PLAN
 SURVEYED BY: []
 NOTE BOOK ALIGNED CHECKED: []
 NO. OF WYS CHECKED: []
 SAMPLE NAME: []

PROFILE
 SURVEYED BY: []
 DATE: []
 NOTE BOOK GRADES CHECKED: []
 NO. OF NOTES: []
 STRUCTURE NOTATIONS: []

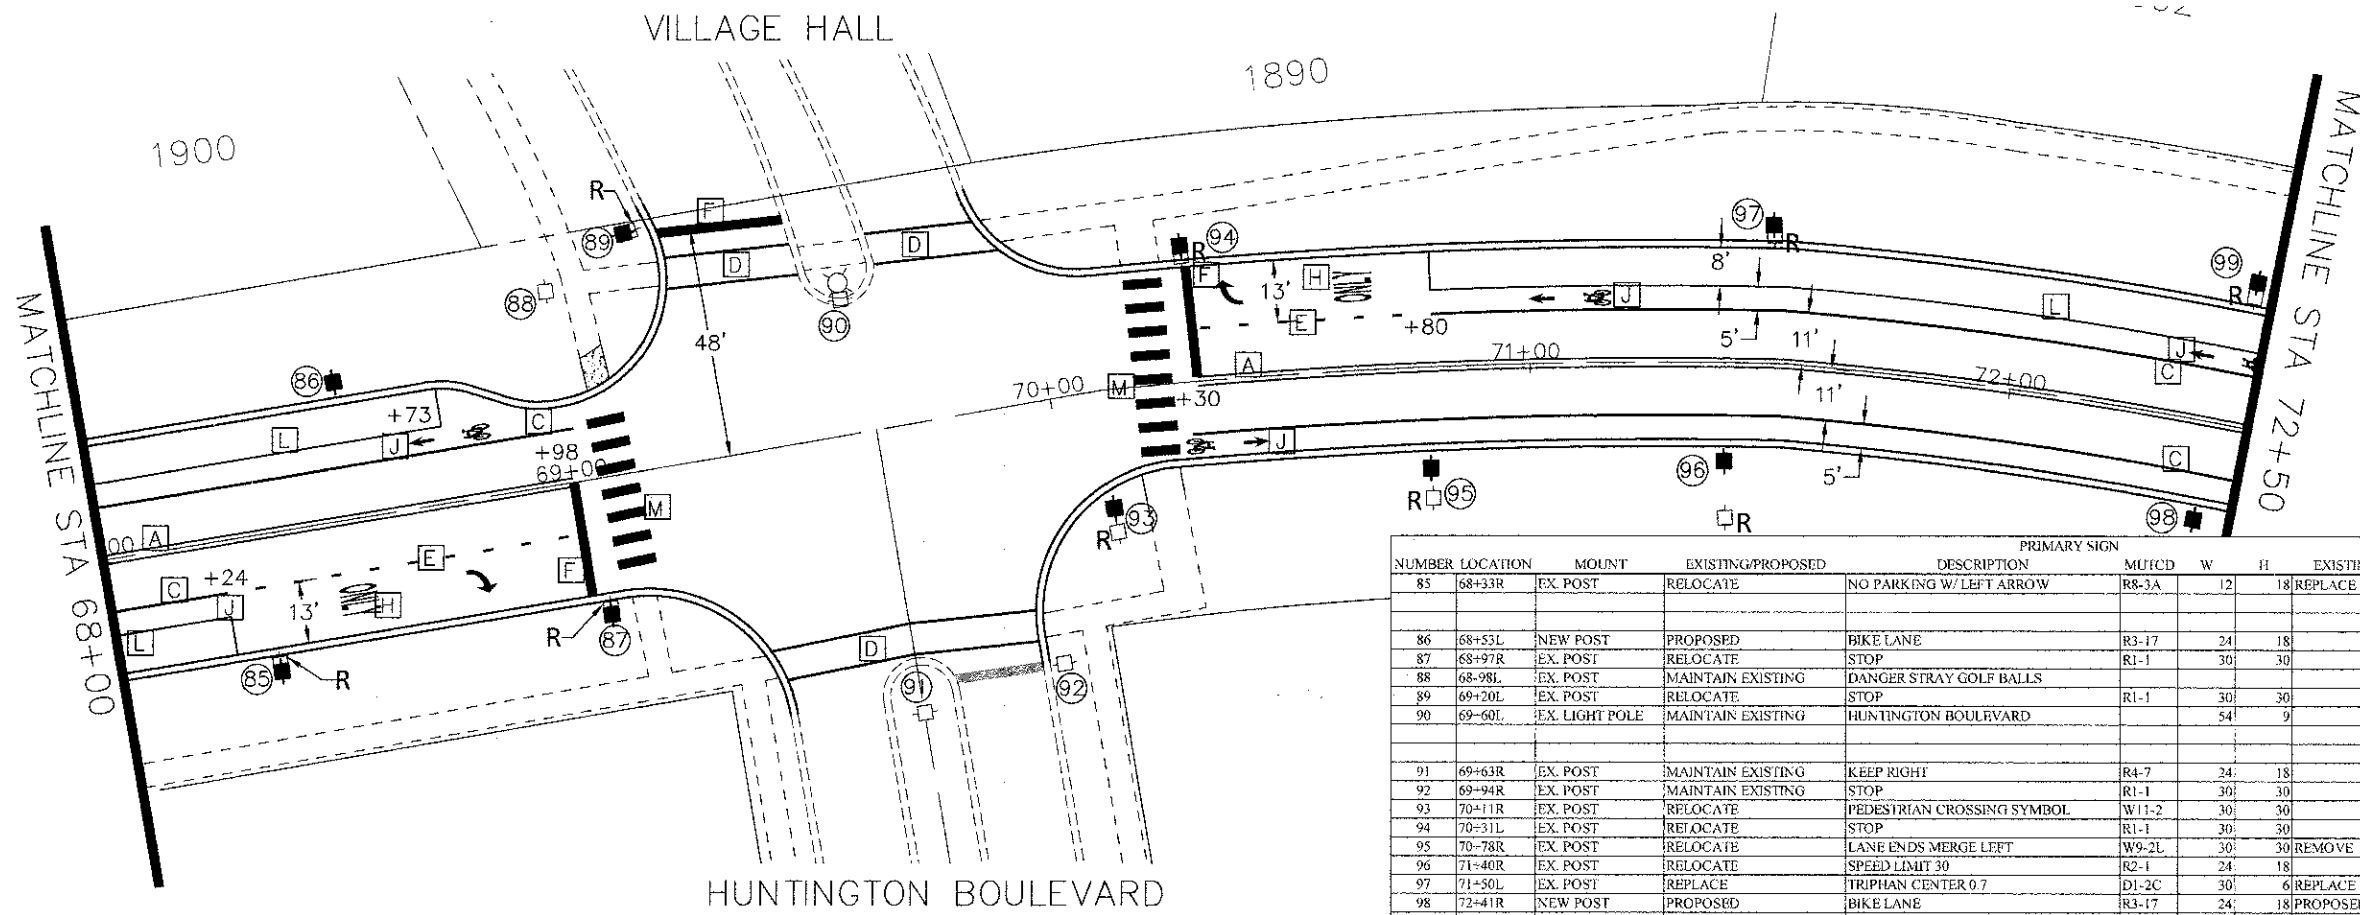

NUMBER	LOCATION	MOUNT	EXISTING/PROPOSED	DESCRIPTION	PRIMARY SIGN		EXISTING/PROPOSED	SECONDARY SIGN				
					MUTCD	W		H	DESCRIPTION	MUTCD	W	H
85	68+33R	EX. POST	RELOCATE	NO PARKING W/ LEFT ARROW	R8-3A	12	18	REPLACE	ROSELLE RD TRL 2.5	D1-2C	30	6
									VILLAGE HALL	D1-2C	30	6
									TRIPHANN CENTER 0.7	D1-2C	30	6
86	68+53L	NEW POST	PROPOSED	BIKE LANE	R3-17	24	18					
87	68+97R	EX. POST	RELOCATE	STOP	R1-1	30	30					
88	68-98L	EX. POST	MAINTAIN EXISTING	DANGER STRAY GOLF BALLS								
89	69+20L	EX. POST	RELOCATE	STOP	R1-1	30	30		4-WAY	R1-3-4	12	6
90	69-60L	EX. LIGHT POLE	MAINTAIN EXISTING	HUNTINGTON BOULEVARD			54	9	VILLAGE HALL		48	9
									PUBLIC LIBRARY		54	9
									HASSELL ROAD		48	9
91	69+63R	EX. POST	MAINTAIN EXISTING	KEEP RIGHT	R4-7	24	18					
92	69+94R	EX. POST	MAINTAIN EXISTING	STOP	R1-1	30	30		4-WAY	R1-3-4	12	6
93	70+11R	EX. POST	RELOCATE	PEDESTRIAN CROSSING SYMBOL	W11-2	30	30					
94	70-31L	EX. POST	RELOCATE	STOP	R1-1	30	30					
95	70-78R	EX. POST	RELOCATE	LANE ENDS MERGE LEFT	W9-2L	30	30	REMOVE	BIKE ROUTE	D11-1	24	18
96	71+40R	EX. POST	RELOCATE	SPEED LIMIT 30	R2-1	24	18		NO PARKING ANYTIME	R7-31B	12	18
97	71+50L	EX. POST	REPLACE	TRIPHANN CENTER 0.7	D1-2C	30	6	REPLACE	VILLAGE HALL	D1-2C	30	6
98	72+41R	NEW POST	PROPOSED	BIKE LANE	R3-17	24	18	PROPOSED	ENDS	M4-6	12	6
99	72-47L	EX. POST	RELOCATE	STOP AHEAD	W3-1A	30	30	PROPOSED	BIKE LANE	R3-17	24	18
								PROPOSED	BEGINS	M4-14	12	6
100	72+87L	EX. POST	MAINTAIN EXISTING	STOP	R1-1	30	30					
101	73+26L	EX. POST	MAINTAIN EXISTING	HASSELL ROAD			42	9	PARKVIEW CIRCLE (W)		54	9
102	73+98R	NEW POST	PROPOSED	BIKE LANE	W11-1	30	30	PROPOSED	SHARE THE ROAD	W16-1P	18	24
103	74+49L	EX. POST	MAINTAIN EXISTING	SPEED LIMIT 30	R2-1	24	18					
104	74+55R	EX. POST	MAINTAIN EXISTING	NO PARKING ANYTIME	R7-31B	12	18					
105	75+98L	EX. POST	MAINTAIN EXISTING	STOP	R1-1	30	30					
106	76+43L	EX. POST	MAINTAIN EXISTING	HASSELL ROAD			42	9	PARKVIEW CIRCLE (E)		48	9

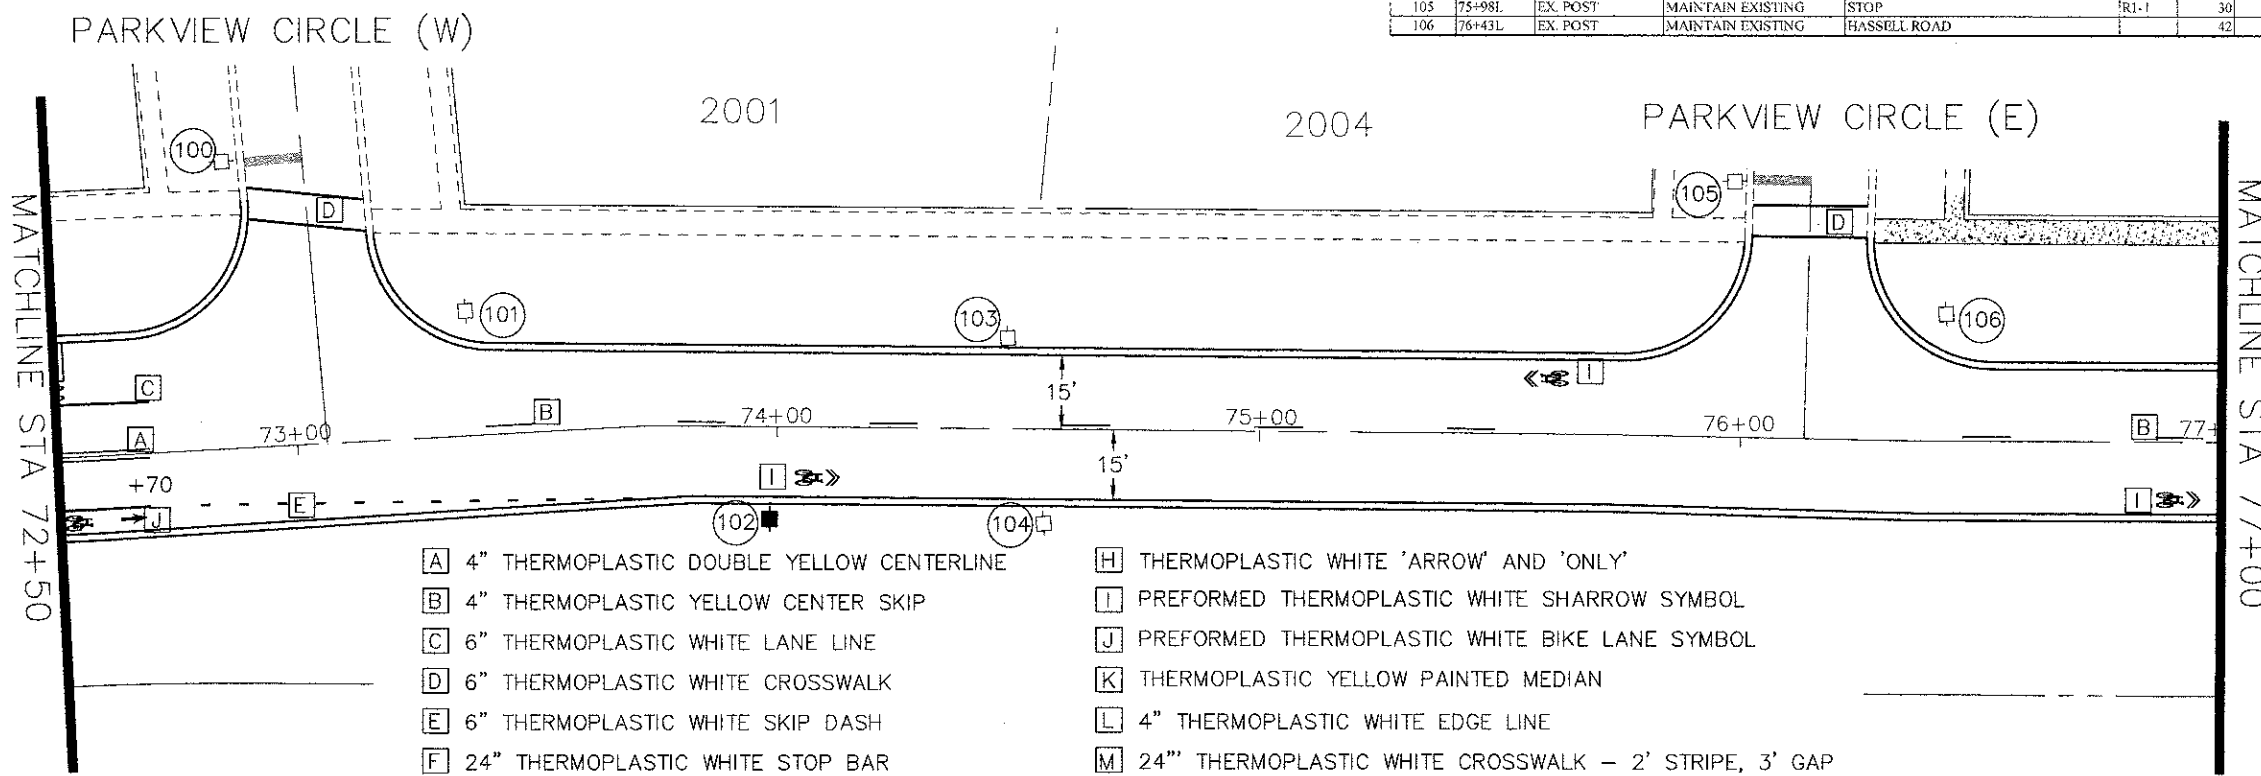

- [A] 4" THERMOPLASTIC DOUBLE YELLOW CENTERLINE
- [B] 4" THERMOPLASTIC YELLOW CENTER SKIP
- [C] 6" THERMOPLASTIC WHITE LANE LINE
- [D] 6" THERMOPLASTIC WHITE CROSSWALK
- [E] 6" THERMOPLASTIC WHITE SKIP DASH
- [F] 24" THERMOPLASTIC WHITE STOP BAR
- [G] 4" THERMOPLASTIC YELLOW TWO-WAY TURN MARKINGS
- [H] THERMOPLASTIC WHITE 'ARROW' AND 'ONLY'
- [I] PREFORMED THERMOPLASTIC WHITE SHARROW SYMBOL
- [J] PREFORMED THERMOPLASTIC WHITE BIKE LANE SYMBOL
- [K] THERMOPLASTIC YELLOW PAINTED MEDIAN
- [L] 4" THERMOPLASTIC WHITE EDGE LINE
- [M] 24" THERMOPLASTIC WHITE CROSSWALK - 2' STRIPE, 3' GAP
- [N] 12" THERMOPLASTIC WHITE CHANNELIZATION