
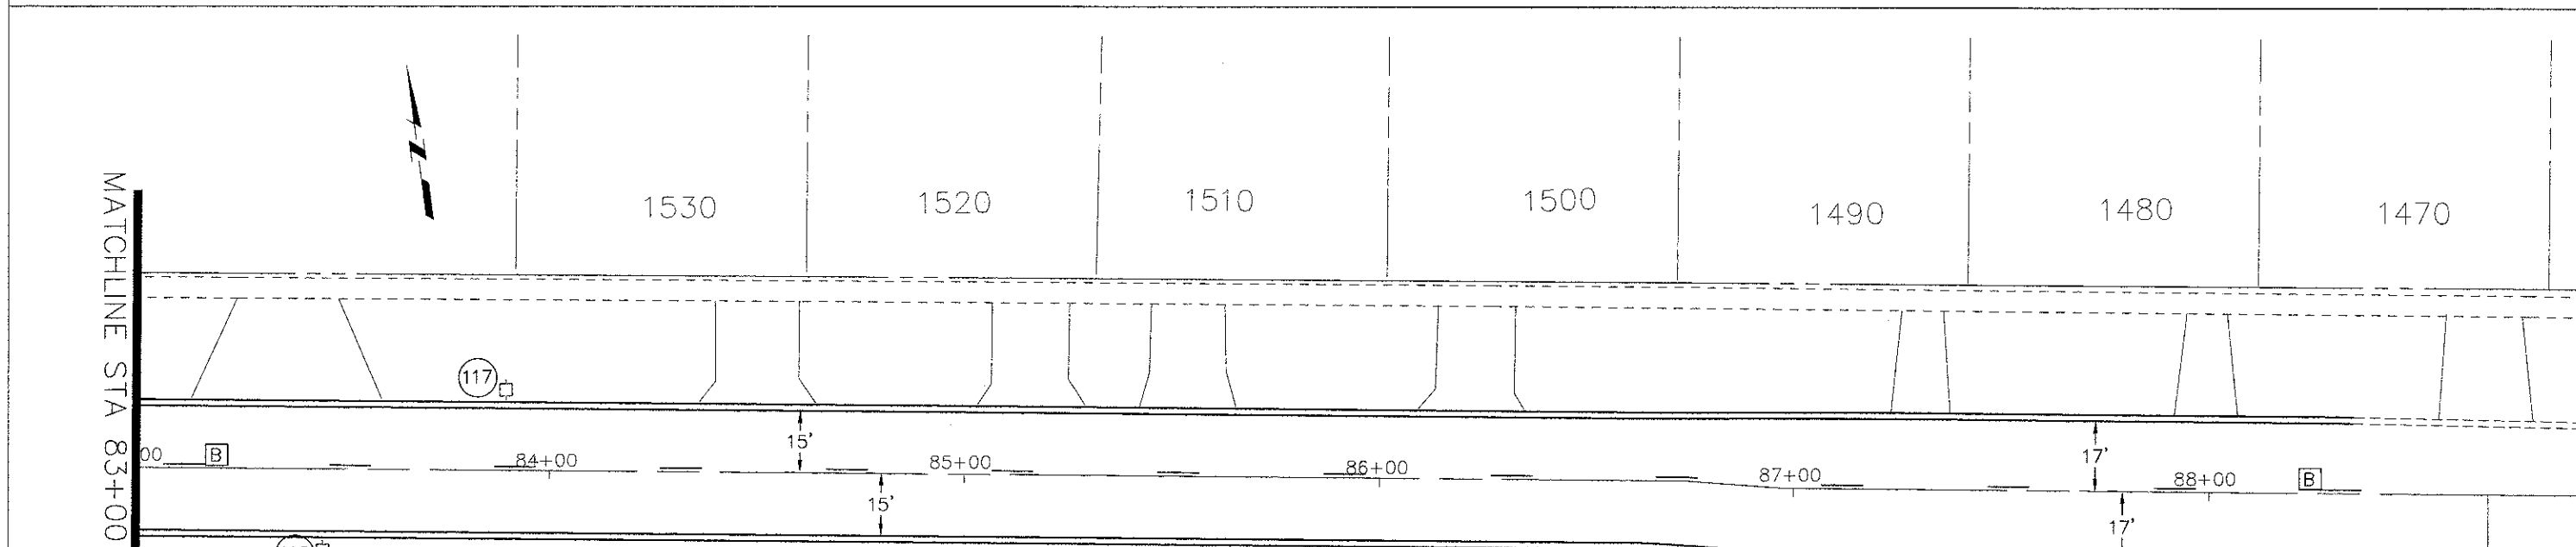


NUMBER	LOCATION	MOUNT	PRIMARY SIGN				SECONDARY SIGN					
			EXISTING/PROPOSED	DESCRIPTION	MUTCD	W	H	EXISTING/PROPOSED	DESCRIPTION	MUTCD	W	H
107	77+68R	EX. POST	MAINTAIN EXISTING	SPEED LIMIT 30	R2-1	24	18					
108	78+43L	EX. POST	MAINTAIN EXISTING	SPEED LIMIT 25	R2-1	24	18					
109	79+65R	EX. POST	MAINTAIN EXISTING	NO PARKING THIS SIDE	R7-31A	12	18					
110	80+17L	EX. POST	MAINTAIN EXISTING	STOP	R1-1	30	30					
111	80+62L	EX. POST	MAINTAIN EXISTING	HASSELL ROAD		42	9					
112	81+15R	EX. POST	MAINTAIN EXISTING	SPEED LIMIT 25	R2-1	24	18					
113	81+75R	NEW POST	PROPOSED	BICYCLE	W11-1	30	30	PROPOSED	SHARE THE ROAD	W16-1P	18	24
114	81+55L	EX. POST	MAINTAIN EXISTING	NO PARKING	R8-3A	12	18					
115	82+79L	EX. POST	MAINTAIN EXISTING	NO PARKING	R8-3A	12	18					
116	83+45R	EX. POST	MAINTAIN EXISTING	NO PARKING	R7-31B	12	18	MAINTAIN EXISTING	BIKE ROUTE	D11-1	24	18
117	83+91L	EX. POST	MAINTAIN EXISTING	NO PARKING W/LEFT ARROW	R8-3A	12	18	MAINTAIN EXISTING	BIKE ROUTE	D11-1	24	18
118	86+85R	EX. POST	MAINTAIN EXISTING	NO PARKING W/RIGHT ARROW	R7-31B	12	18					
119	88+31R	EX. POST	MAINTAIN EXISTING	HASSELL ROAD		42	9					

ROSEDALE LANE

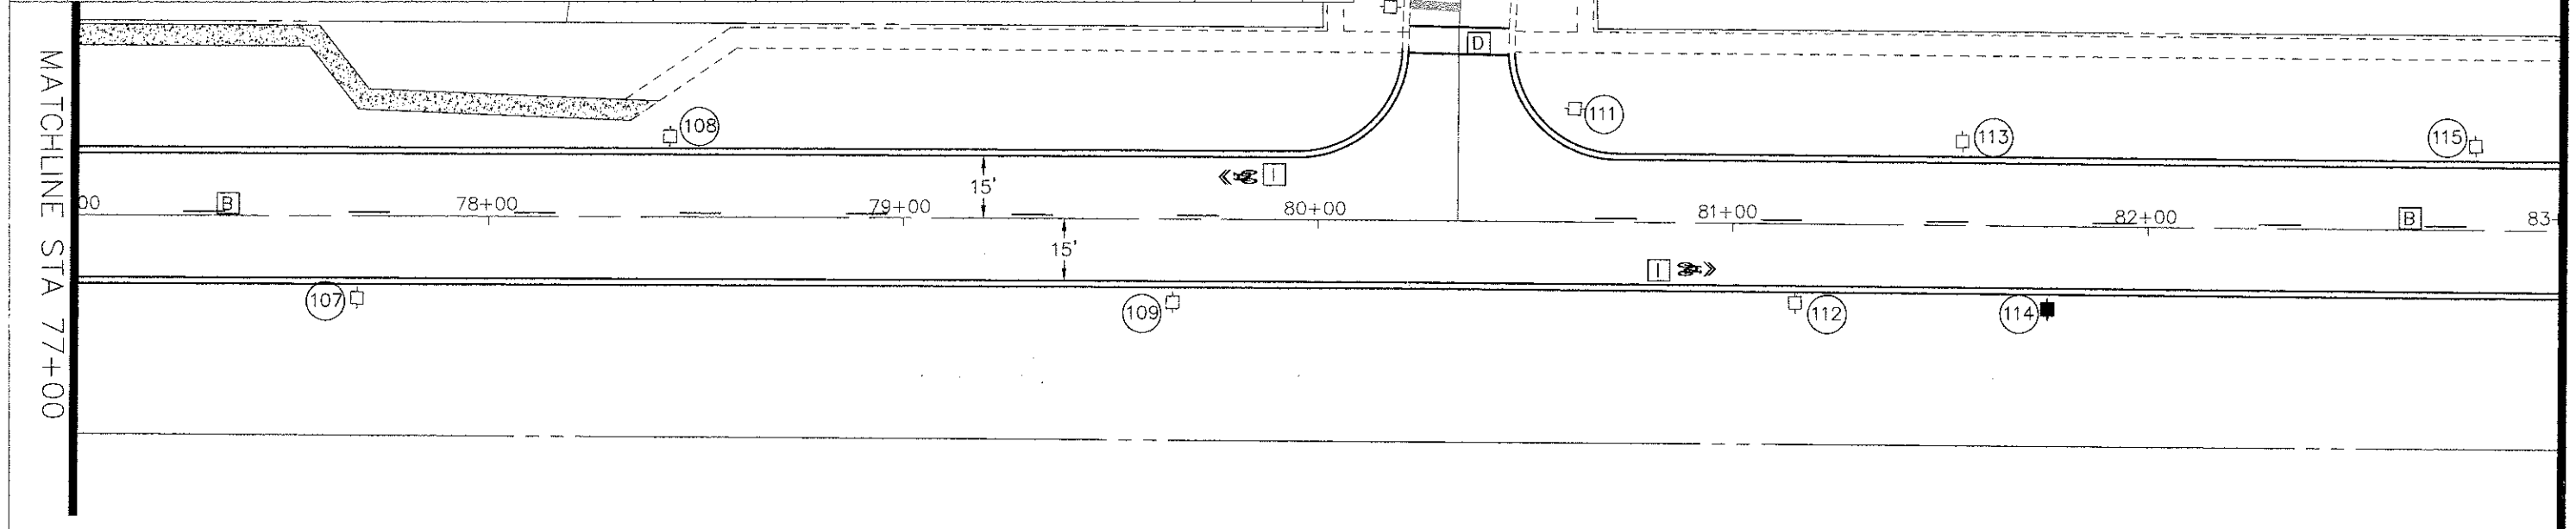

- [A] 4" THERMOPLASTIC DOUBLE YELLOW CENTERLINE
- [B] 4" THERMOPLASTIC YELLOW CENTER SKIP
- [C] 6" THERMOPLASTIC WHITE LANE LINE
- [D] 6" THERMOPLASTIC WHITE CROSSWALK
- [E] 6" THERMOPLASTIC WHITE SKIP DASH
- [F] 24" THERMOPLASTIC WHITE STOP BAR
- [G] 4" THERMOPLASTIC YELLOW TWO-WAY TURN MARKINGS
- [H] THERMOPLASTIC WHITE 'ARROW' AND 'ONLY'
- [I] PREFORMED THERMOPLASTIC WHITE SHARROW SYMBOL
- [J] PREFORMED THERMOPLASTIC WHITE BIKE LANE SYMBOL
- [K] THERMOPLASTIC YELLOW PAINTED MEDIAN
- [L] 4" THERMOPLASTIC WHITE EDGE LINE
- [M] 24" THERMOPLASTIC WHITE CROSSWALK - 2' STRIPE, 3' GAP
- [N] 12" THERMOPLASTIC WHITE CHANNELIZATION

FAIRWAY COURT