
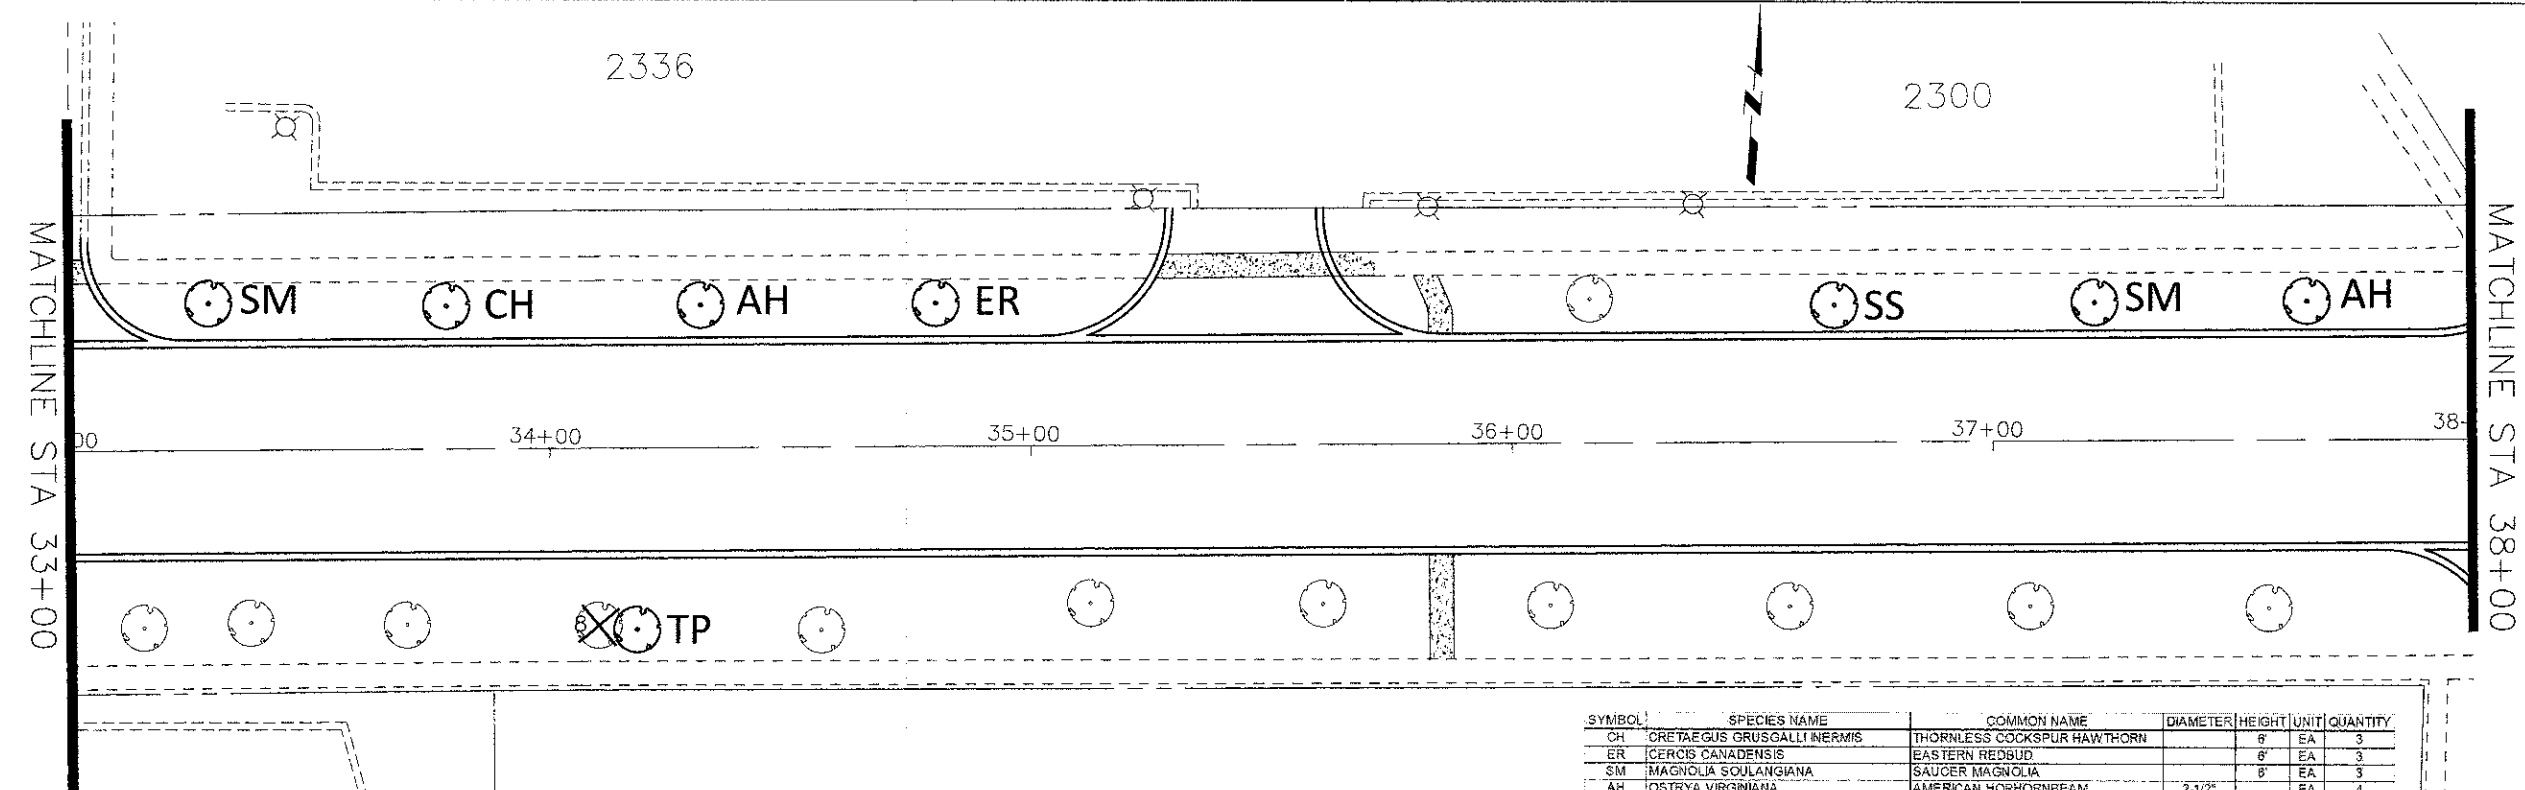


PLAN SURVEYED
 PLOTTED
 NOTE BOOK ALPHABET CHECKED
 NO. CADFILE NAME
 NO.

PROFILE SURVEYED
 PLOTTED
 GRADES CHECKED
 NO. STRUCTURE NOTATIONS OK'D

EXACT LIMITS OF SODDING TO BE DETERMINED BY THE ENGINEER

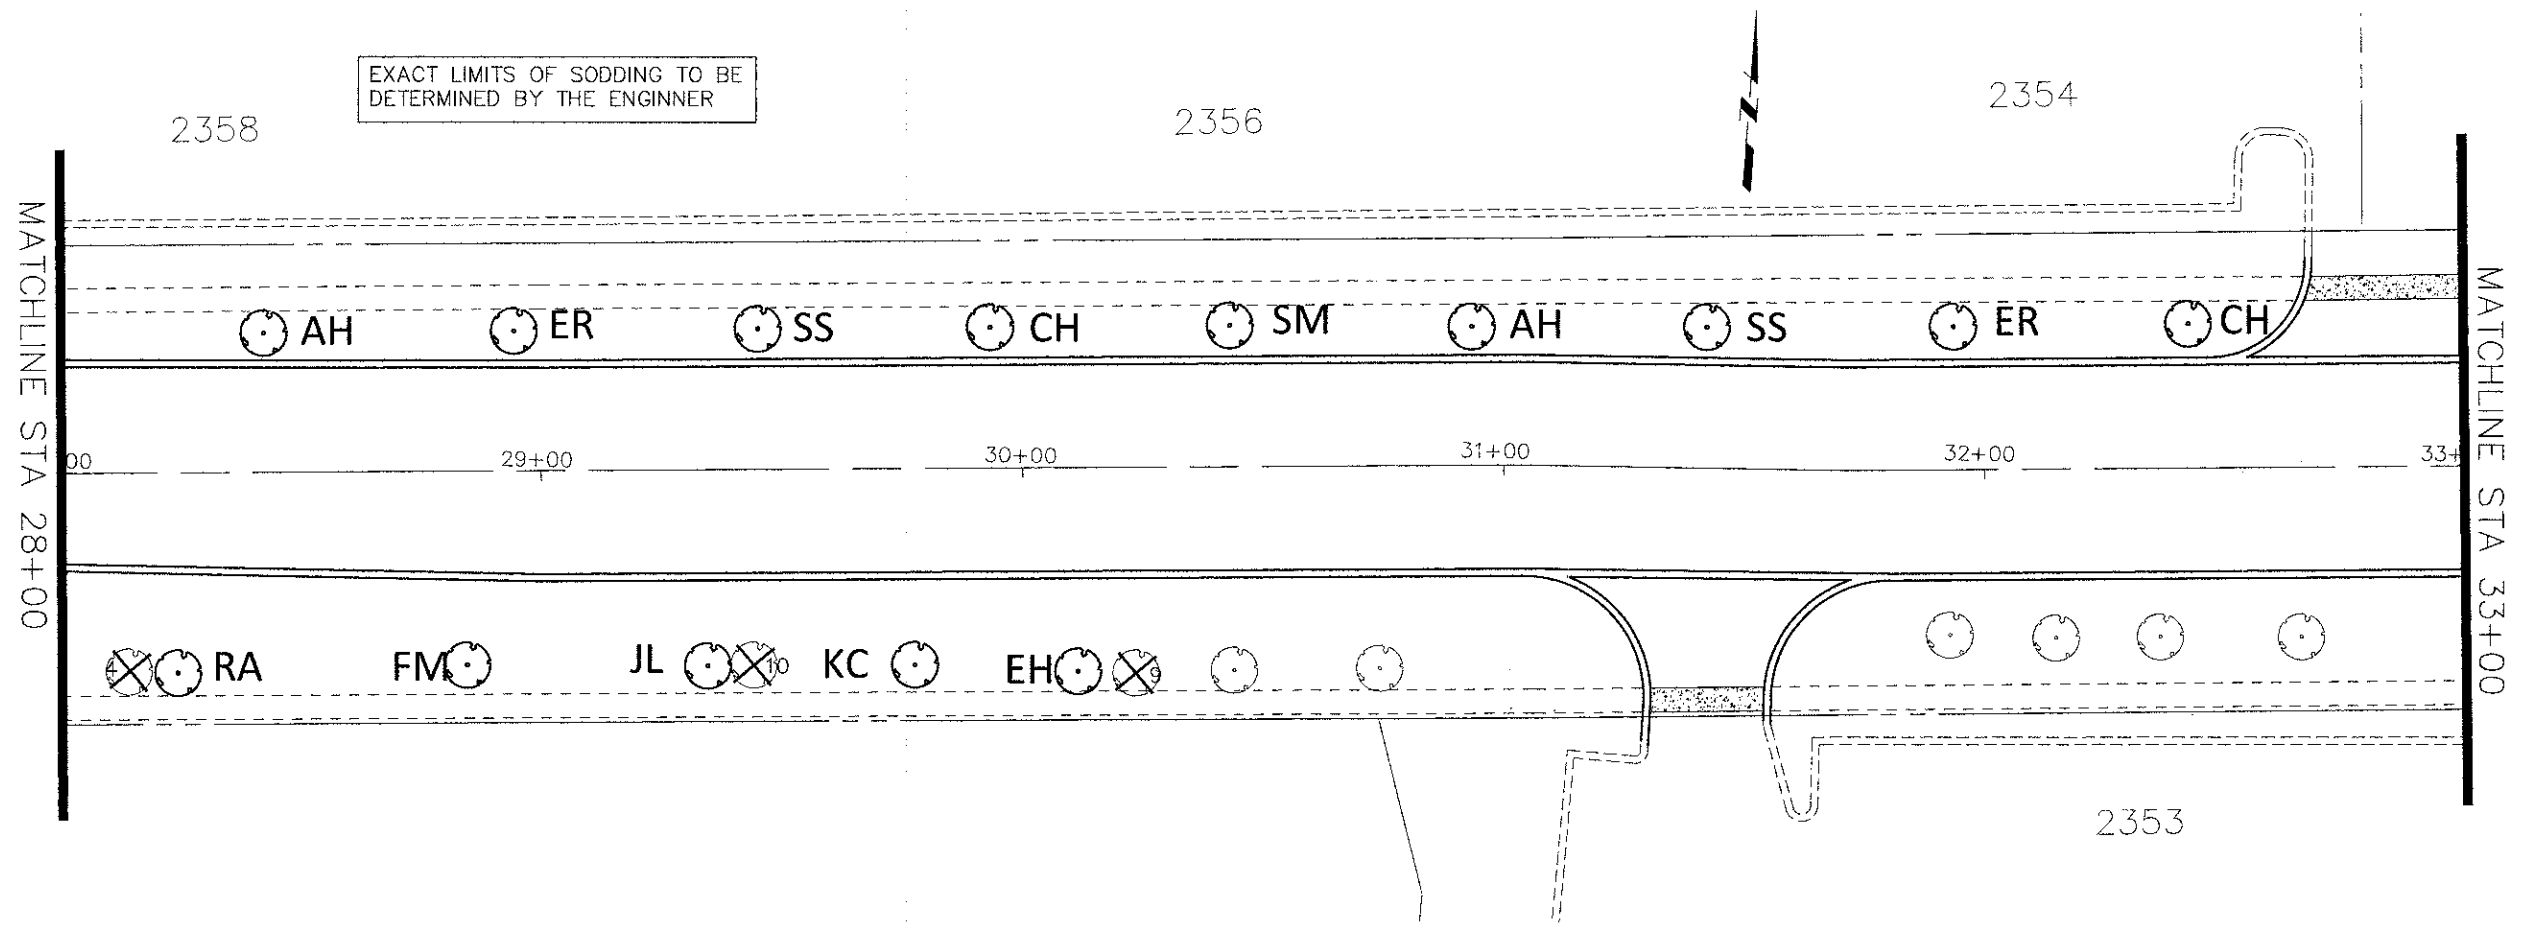

SYMBOL	SPECIES NAME	COMMON NAME	DIAMETER	HEIGHT	UNIT	QUANTITY
CH	CRETAEGUS GRUSGALLI INERMIS	THORNLESS COCKSPUR HAWTHORN		8'	EA	3
ER	CERCIS CANADENSIS	EASTERN REDBUD		8'	EA	3
SM	MAGNOLIA SOULANGIANA	SAUCER MAGNOLIA		8'	EA	3
AH	OSTRYA VIRGINIANA	AMERICAN HOPHORNBEAM	2-1/2"		EA	4
SS	AMELANCHIER CANADENSIS	SHADBLOW SERVICEBERRY		6'	EA	3
MM	ACER MIYABEI MORTON	STATE STREET MIYABE MAPLE	2-1/2"		EA	
FM	ACER X FREEMANI ARMSTRONG	ARMSTRONG FREEMAN MAPLE	2-1/2"		EA	1
RA	TILIA AMERICANA REDMOND	REDMOND AMERICAN LINDEN	2-1/2"		EA	1
TP	LIRIODENDRON TULIPIFERA	TULIP TREE	2-1/2"		EA	1
JL	SYRINGA RETICULATA	JAPANESE TREE LILAC	2-1/2"		EA	1
EH	CARPINUS BETULUS FASTIGIATA	EUROPEAN HORNBEAM - COLUMNAR	3"		EA	1
KC	GYMNOCLADUS DIOICUS	KENTUCKY COFFEETREE	2-1/2"		EA	1

FILE NAME =
 Hassell Plan-Profile.dwg

DESIGNED -
 DRAWN -
 CHECKED -
 DATE -

REVISED -
 REVISED -
 REVISED -
 REVISED -

STATE OF ILLINOIS
 DEPARTMENT OF TRANSPORTATION

Hassell Road STP Project
 Landscaping Plan

SCALE: 1" = 20' SHEET NO. 3 OF 8 SHEETS STA. 28+00 TO STA 38+00

F.A.U. RTE.	SECTION	COUNTY	TOTAL SHEETS	SHEET NO.
1100	11-00087-00-FP	Cook	164	84
CONTRACT NO. 63770			ILLINOIS FED. AID PROJECT CMM 9003(757)	