
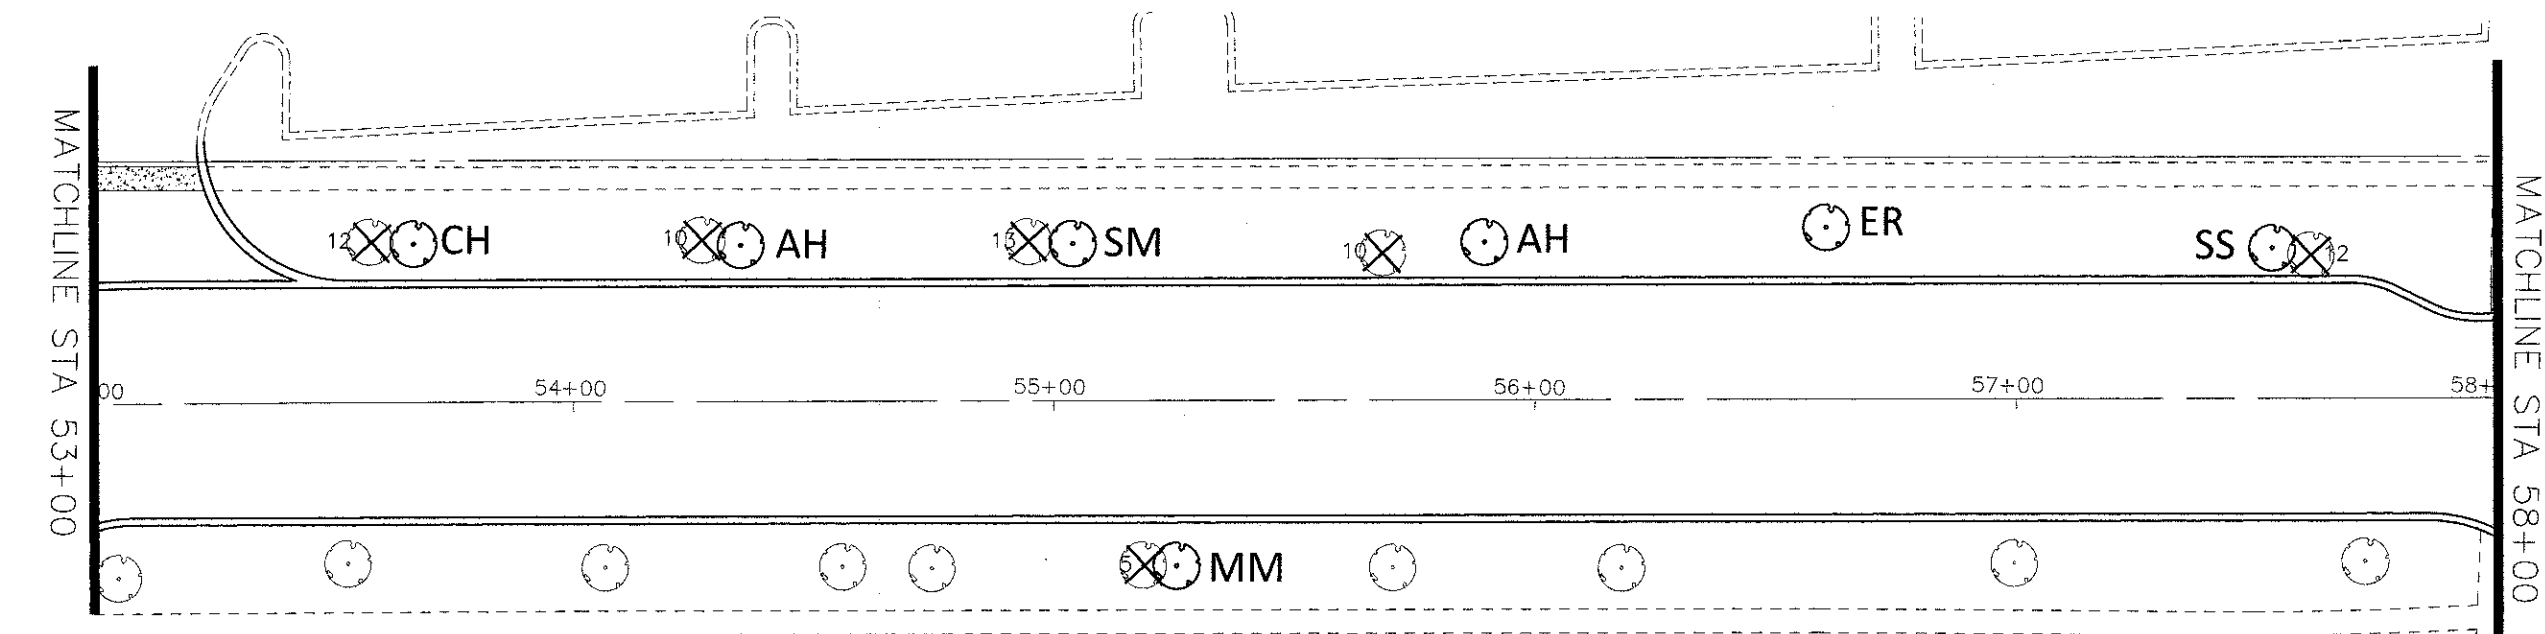


PLAN	DESIGNED	DATE	BY
	DRAWN		
	CHECKED		
	DATE		
	REVISIONS		
	NO.		

PROFILE	DESIGNED	DATE	BY
	DRAWN		
	CHECKED		
	DATE		
	REVISIONS		
	NO.		

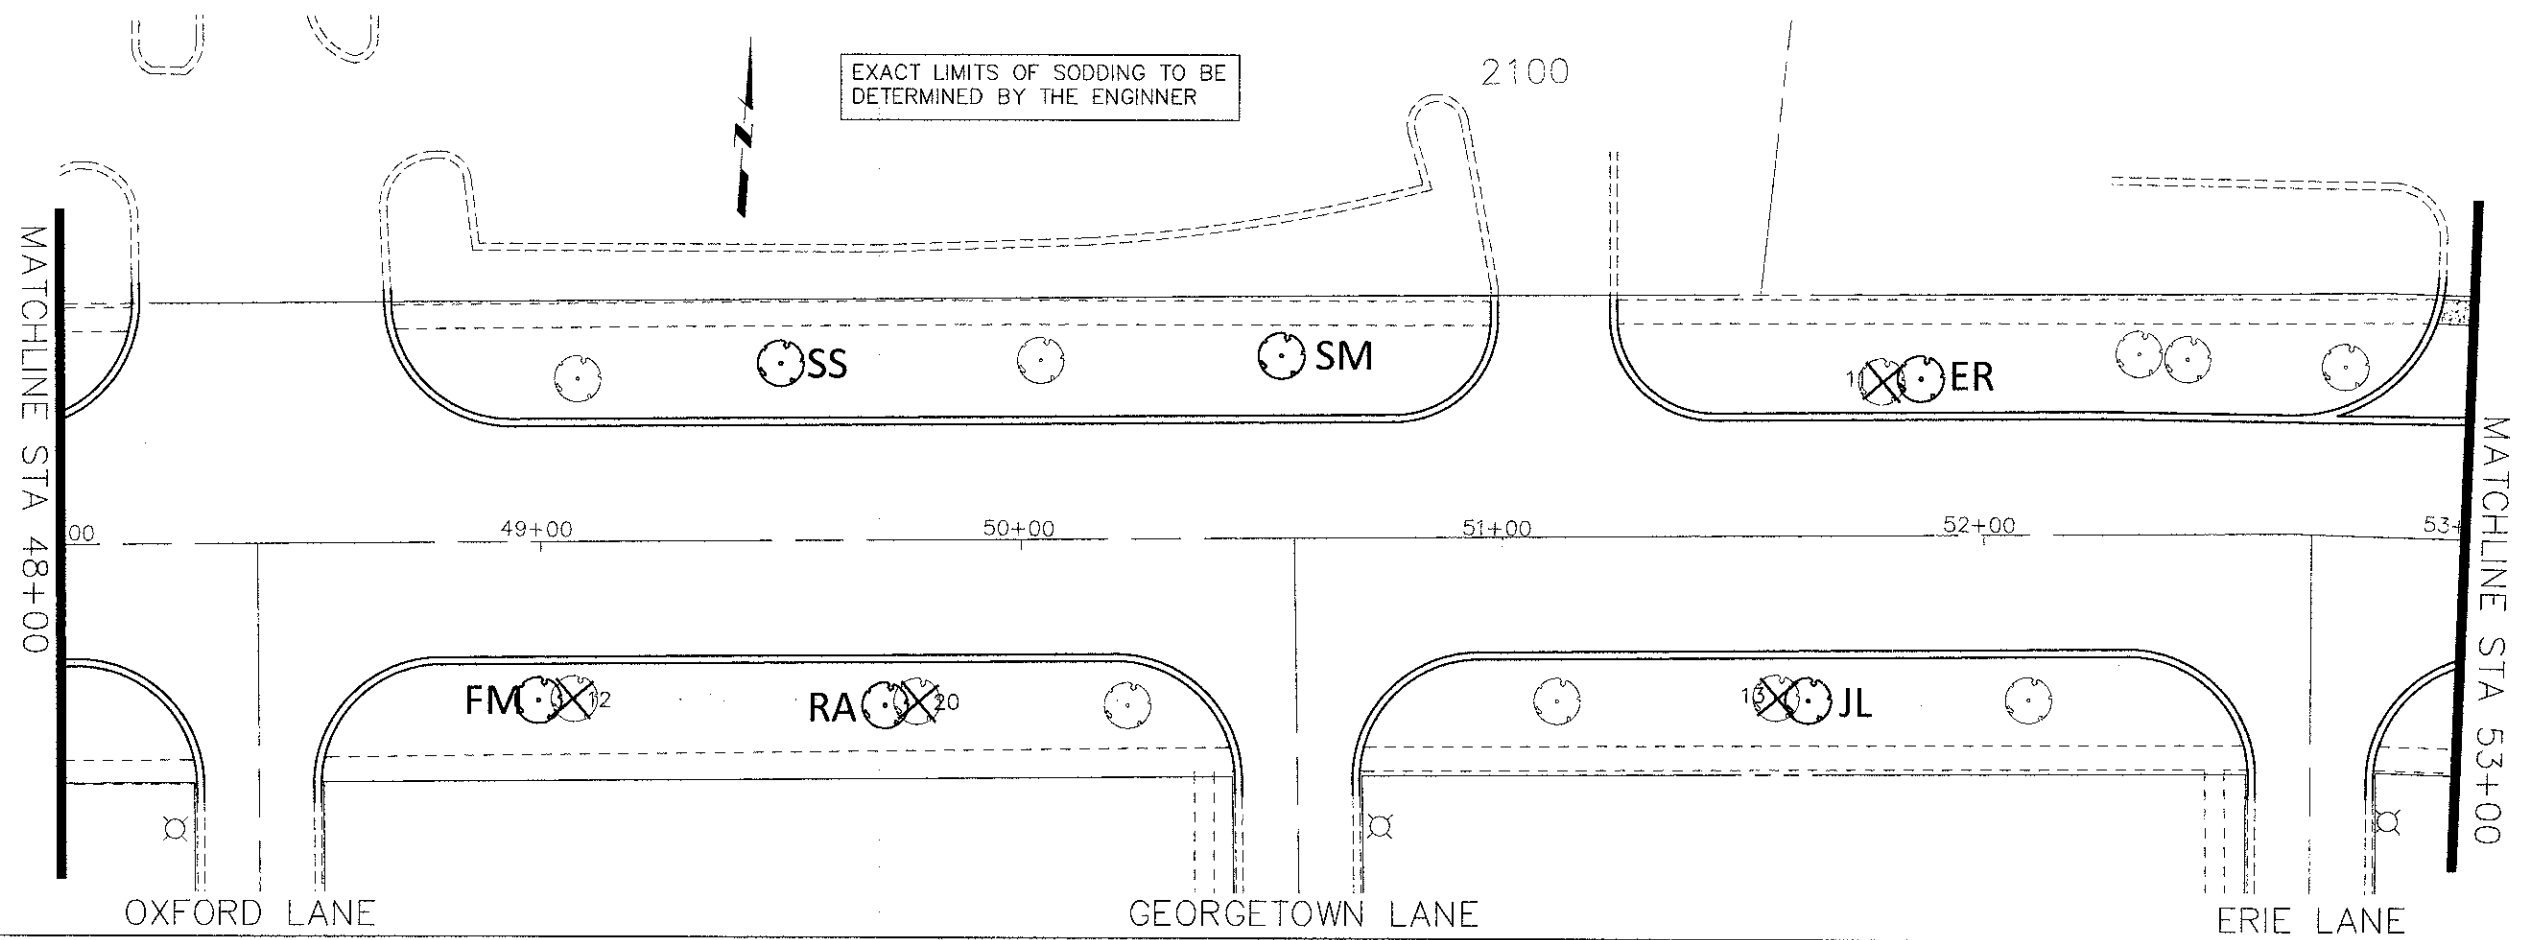

SYMBOL	SPECIES NAME	COMMON NAME	DIAMETER	HEIGHT	UNIT	QUANTITY
CH	CRATAEGUS GRUSGALLI INERMIS	THORNLESS COCKSPUR HAWTHORN	8"	8'	EA	1
ER	CERCIS CANADENSIS	EASTERN REDBUD	8"	8'	EA	2
SM	MAGNOLIA SCULARIGIANA	SALICER MAGNOLIA	6"	8'	EA	2
AH	OSTRYA VIRGINIANA	AMERICAN HOPHORNBEAM	2-1/2"	8'	EA	2
SS	AMELANCHIER CANADENSIS	SHADBLOW SERVICEBERRY	6"	8'	EA	2
MM	ACER MIYABEI NORTON	STATE STREET MIYABE MAPLE	2-1/2"	8'	EA	1
FM	ACER X FREEMANII ARMSTRONG	ARMSTRONG FREEMAN MAPLE	2-1/2"	8'	EA	1
RA	TILIA AMERICANA REDMOND	REDMOND AMERICAN LINDEN	2-1/2"	8'	EA	1
TP	LIRIODENDRON TULIPIFERA	TULIP TREE	2-1/2"	8'	EA	1
JL	SYRINGA RETICULATA	JAPANESE TREE LILAC	2-1/2"	8'	EA	1
EH	CARPINUS BETULUS FASTIGIATA	EUROPEAN HORNBEAM - COLUMNAR	3"	8'	EA	1
KC	GYMNOCLADUS DIOICUS	KENTUCKY COFFEE TREE	2-1/2"	8'	EA	1