


BARRINGTON POINTE

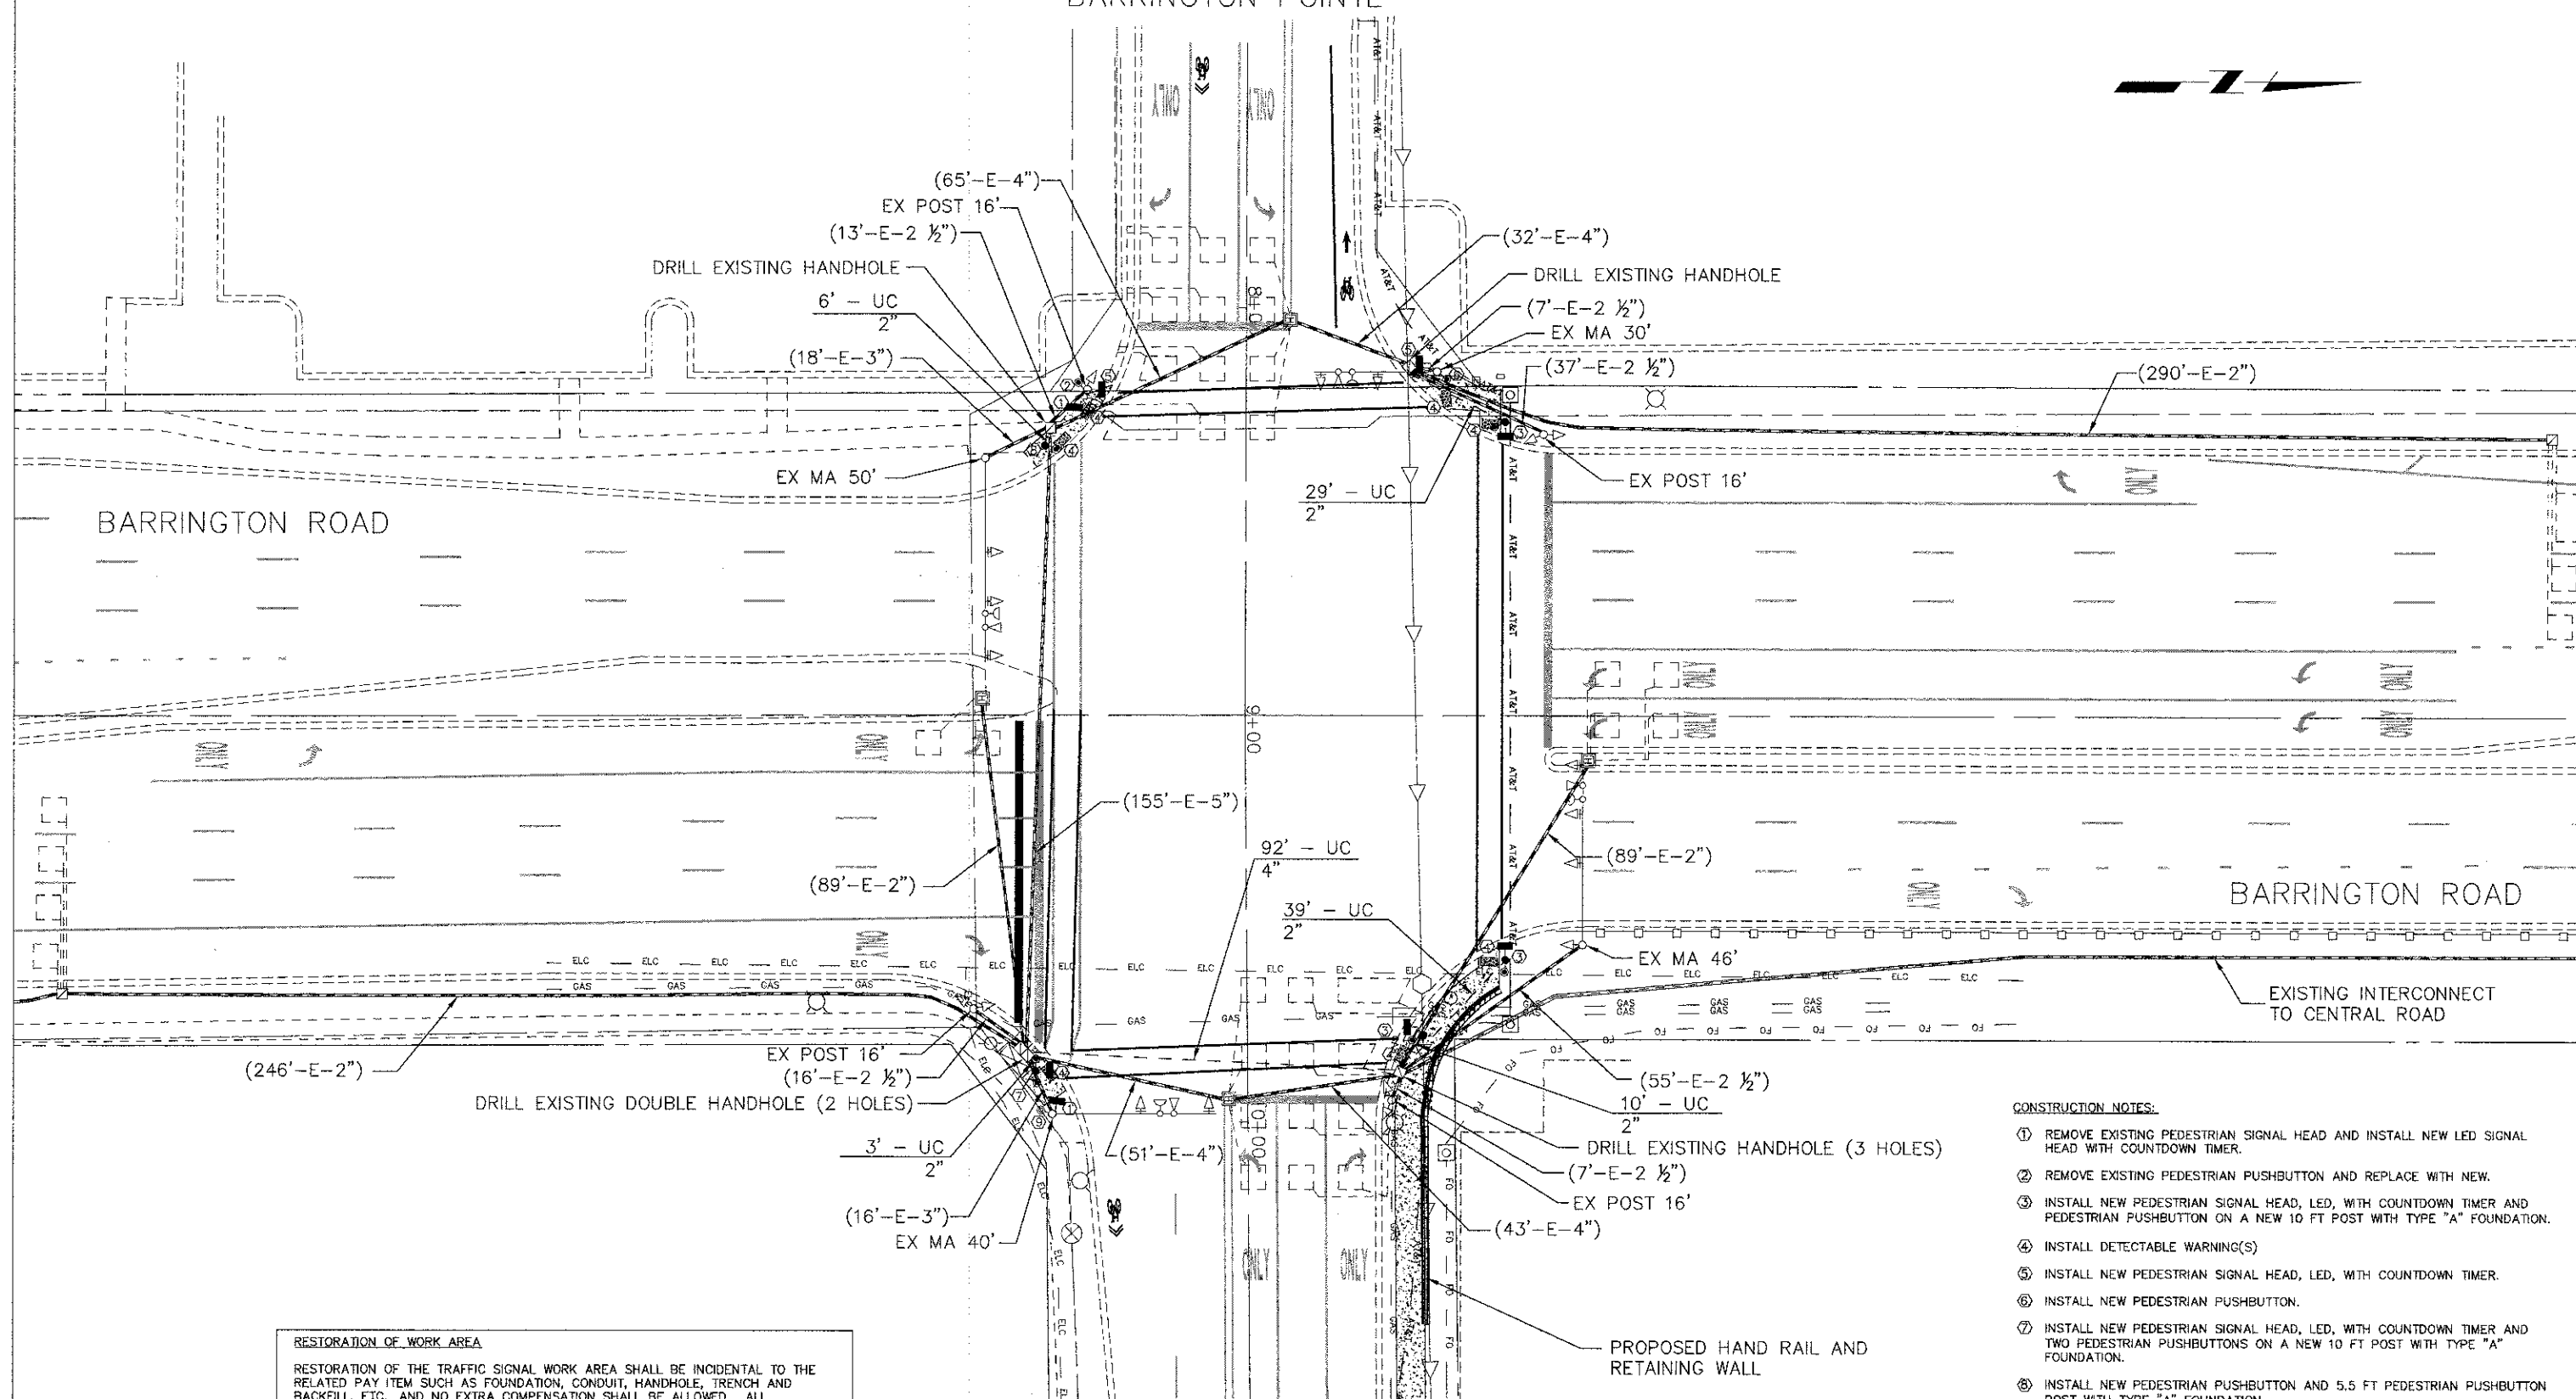

PLAN	SURVEYED	DATE
	PLOTTED	
	ALIGNED	
	CHECKED	
	NO. _____	

PROFILE	SURVEYED	DATE
	PLOTTED	
	GRADES CHECKED	
	STRUCTURE NOTATIONS CHKD	
	NO. _____	



RESTORATION OF WORK AREA
 RESTORATION OF THE TRAFFIC SIGNAL WORK AREA SHALL BE INCIDENTAL TO THE RELATED PAY ITEM SUCH AS FOUNDATION, CONDUIT, HANDHOLE, TRENCH AND BACKFILL, ETC., AND NO EXTRA COMPENSATION SHALL BE ALLOWED. ALL ROADWAYS SURFACES SUCH AS SHOULDERS, MEDIANS, SIDEWALKS, PAVEMENT, ETC. SHALL BE REPLACED IN KIND. ALL DAMAGE TO MOWED LAWNS SHALL BE REPLACED WITH AN APPROVED SOD AND ALL DAMAGE TO UNMOWED LAWNS SHALL BE SEEDED IN ACCORDANCE WITH STANDARD SPECIFICATIONS 252 AND 250 RESPECTIVELY.

- CONSTRUCTION NOTES:**
- ① REMOVE EXISTING PEDESTRIAN SIGNAL HEAD AND INSTALL NEW LED SIGNAL HEAD WITH COUNTDOWN TIMER.
 - ② REMOVE EXISTING PEDESTRIAN PUSHBUTTON AND REPLACE WITH NEW.
 - ③ INSTALL NEW PEDESTRIAN SIGNAL HEAD, LED, WITH COUNTDOWN TIMER AND PEDESTRIAN PUSHBUTTON ON A NEW 10 FT POST WITH TYPE "A" FOUNDATION.
 - ④ INSTALL DETECTABLE WARNING(S)
 - ⑤ INSTALL NEW PEDESTRIAN SIGNAL HEAD, LED, WITH COUNTDOWN TIMER.
 - ⑥ INSTALL NEW PEDESTRIAN PUSHBUTTON.
 - ⑦ INSTALL NEW PEDESTRIAN SIGNAL HEAD, LED, WITH COUNTDOWN TIMER AND TWO PEDESTRIAN PUSHBUTTONS ON A NEW 10 FT POST WITH TYPE "A" FOUNDATION.
 - ⑧ INSTALL NEW PEDESTRIAN PUSHBUTTON AND 5.5 FT PEDESTRIAN PUSHBUTTON POST WITH TYPE "A" FOUNDATION.
 - ⑨ REMOVE EXISTING PEDESTRIAN PUSHBUTTON.

THE FOLLOWING ITEMS SHALL BE REMOVED BY THE CONTRACTOR AND SHALL BE DISPOSED OF BY THEM OUTSIDE THE RIGHT-OF-WAY AT THEIR EXPENSE. THE SALVAGE VALUE OF THE REMOVED ITEMS SHALL BE REFLECTED IN THE CONTRACT UNIT BID PRICE:

- 2 EACH PEDESTRIAN SIGNAL HEAD, 1-FACE
- 2 EACH PEDESTRIAN PUSH BUTTON

FILE NAME =	DESIGNED -	REVISED -
Hassell Plan-Profile.dwg	DRAWN -	REVISED -
	CHECKED -	REVISED -
	DATE -	REVISED -

**STATE OF ILLINOIS
 DEPARTMENT OF TRANSPORTATION**

Hassell Road STP Project
 Traffic Signal Modification Plan - Barrington Road & Hassell Road
 SCALE: 1" = 20' SHEET NO. 1 OF 2 SHEETS STA. TO STA.

F.A.U. RTE.	SECTION	COUNTY	TOTAL SHEETS	SHEET NO.
1100	11-00087-00-FP	Cook	164	97
CONTRACT NO. 63770			ILLINOIS FED. AID PROJECT CMM 9003(757)	