


PLAN	SURVEYED	DATE	BY	DATE
NOTE BOOK NO.	FLIPPED			
	ALIGNED			
	AS SHOWN			
	CHECKED			
	DATE			
	BY			

PROFILE	SURVEYED	DATE	BY	DATE
NOTE BOOK NO.	FLIPPED			
	ALIGNED			
	AS SHOWN			
	CHECKED			
	DATE			
	BY			

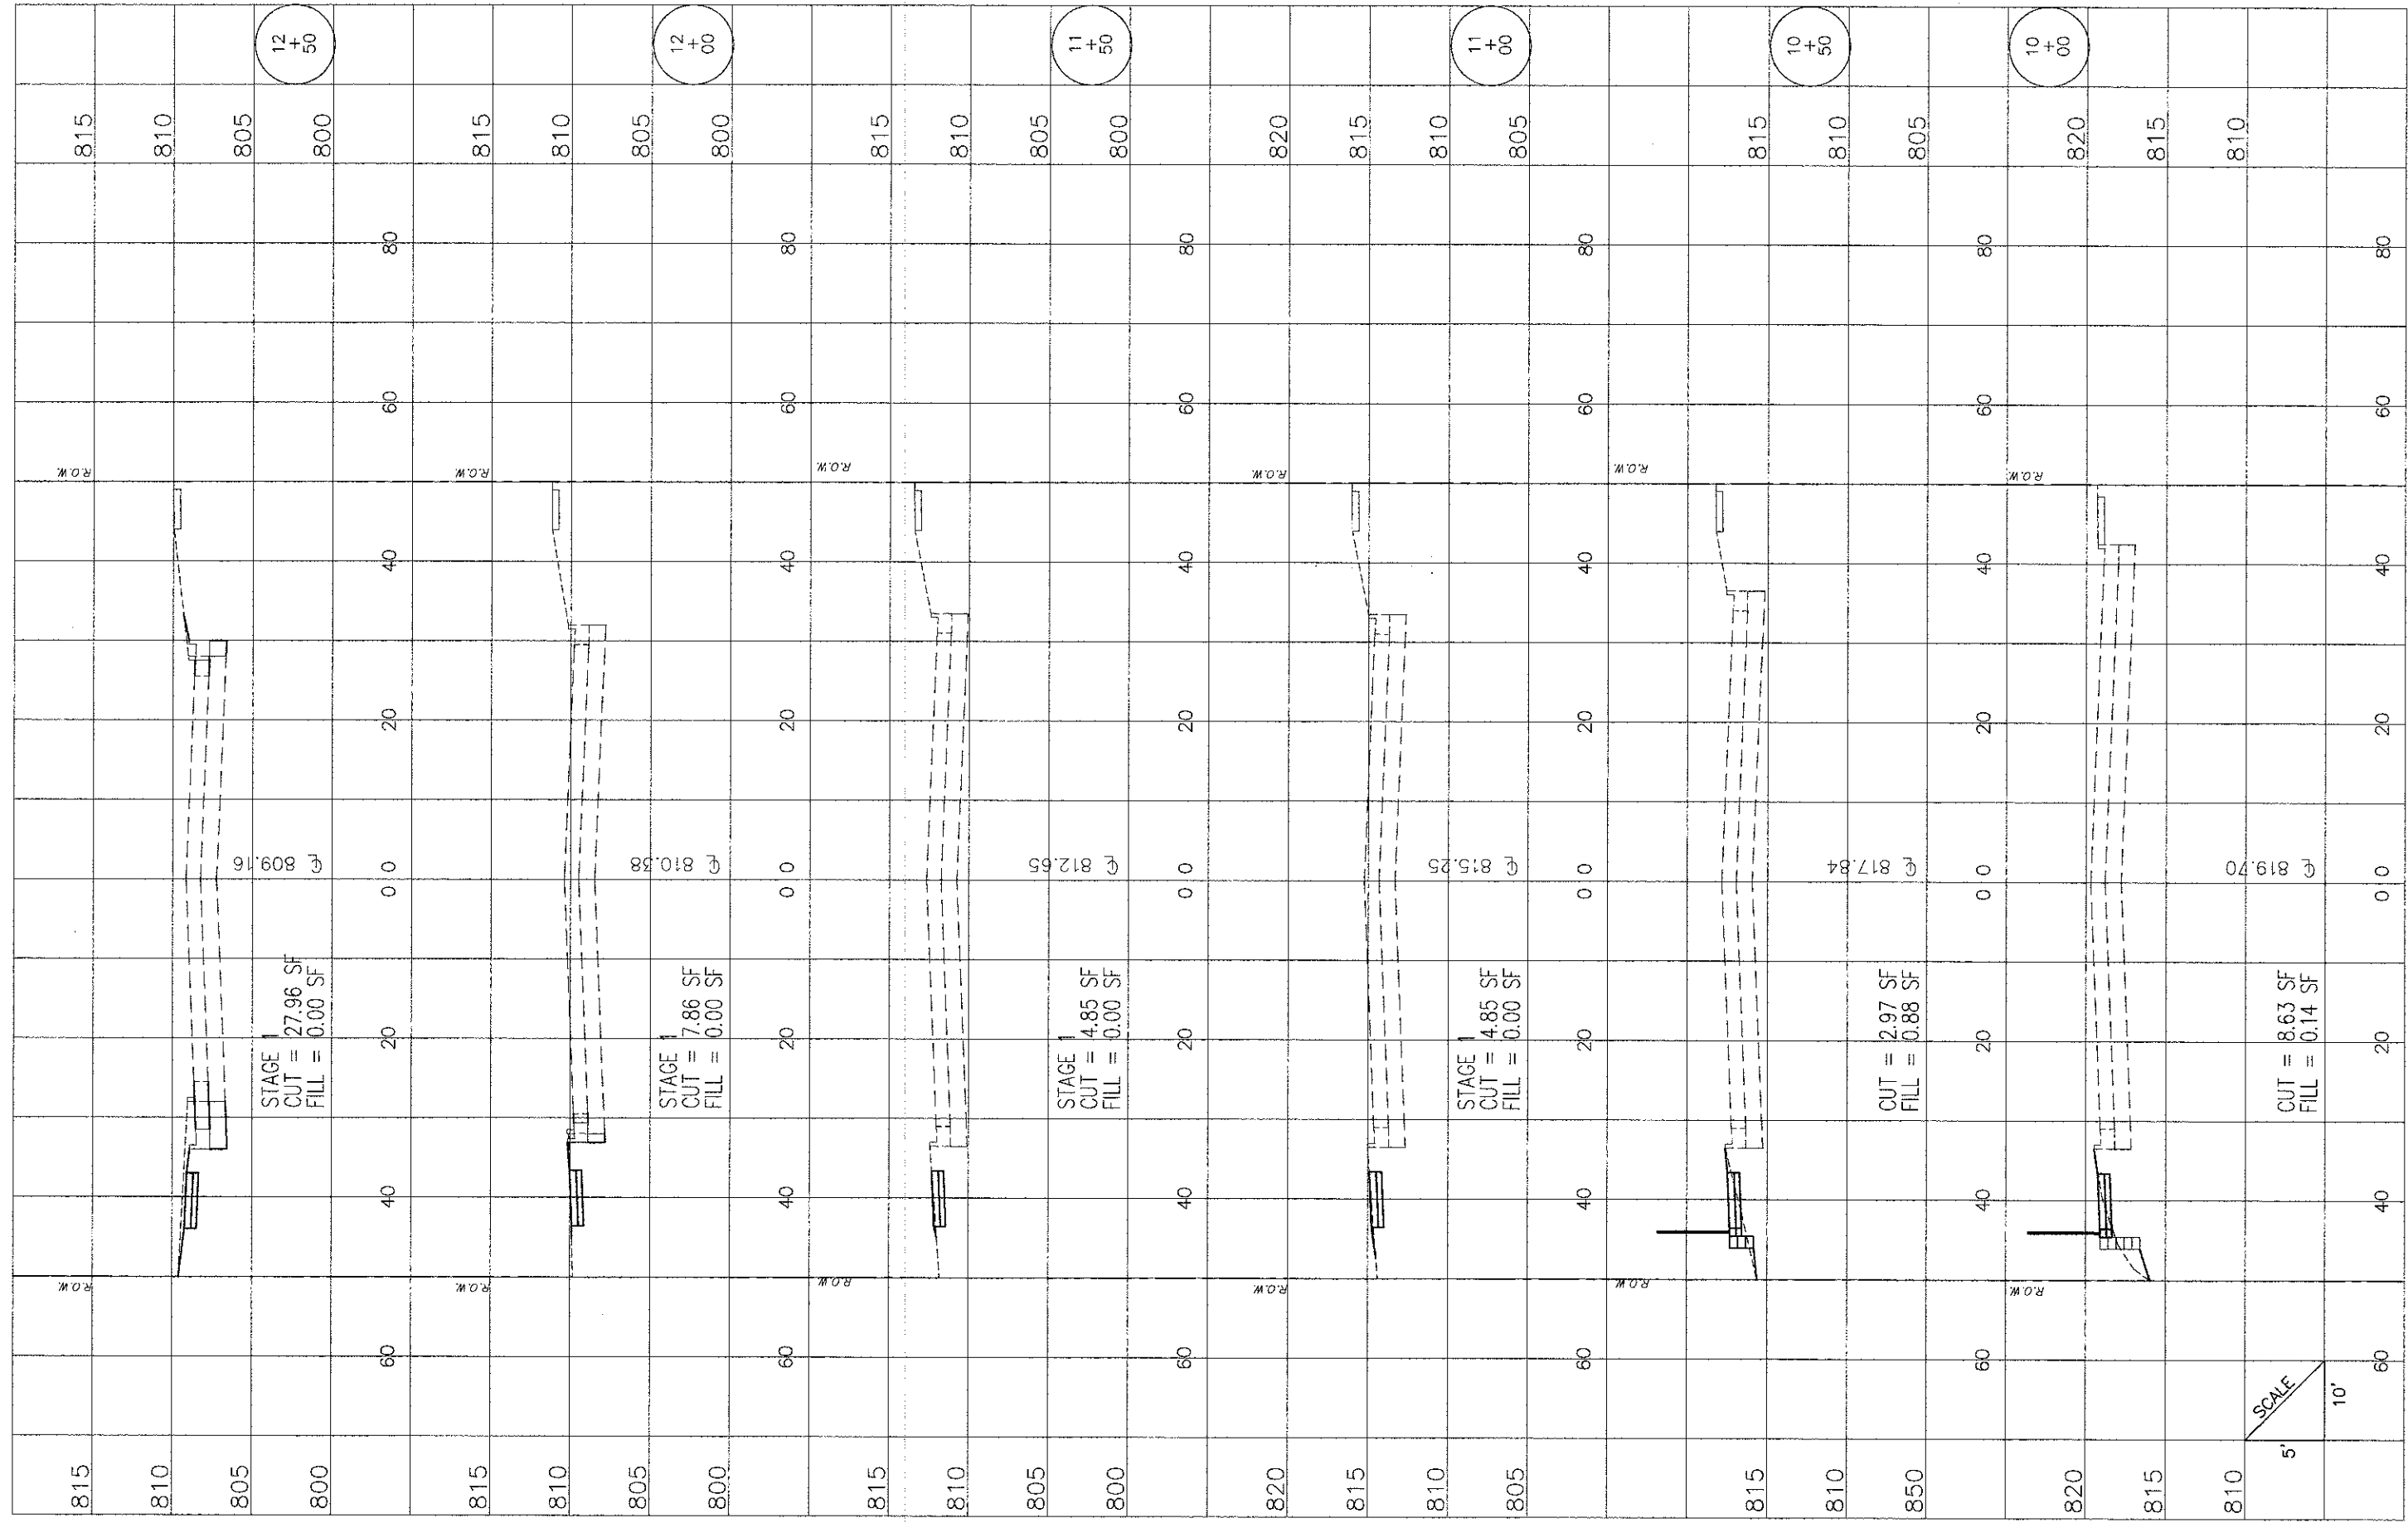

HASSELL ROAD

FILE NAME - Hassell Plan-Profile.dwg

DESIGNED -	REVISED -
DRAWN -	REVISED -
CHECKED -	REVISED -
DATE -	REVISED -

STATE OF ILLINOIS
DEPARTMENT OF TRANSPORTATION

Hassell Road STP Project
Cross Sections

SHEET NO. 1 OF 27 SHEETS STA. 10+00 TO STA 12+50

F.A.U. R.T.E.	SECTION	COUNTY	TOTAL SHEETS	SHEET NO.
1100	11-00087-00-FP	Cook	164	138
CONTRACT NO. 63770			ILLINOIS FED. AID PROJECT CMM 9003(757)	