


PLAN	SURVEYED	NOTED	CHECKED
NO.	NO.	BY	DATE

PROFILE	DATE	BY
NO.		

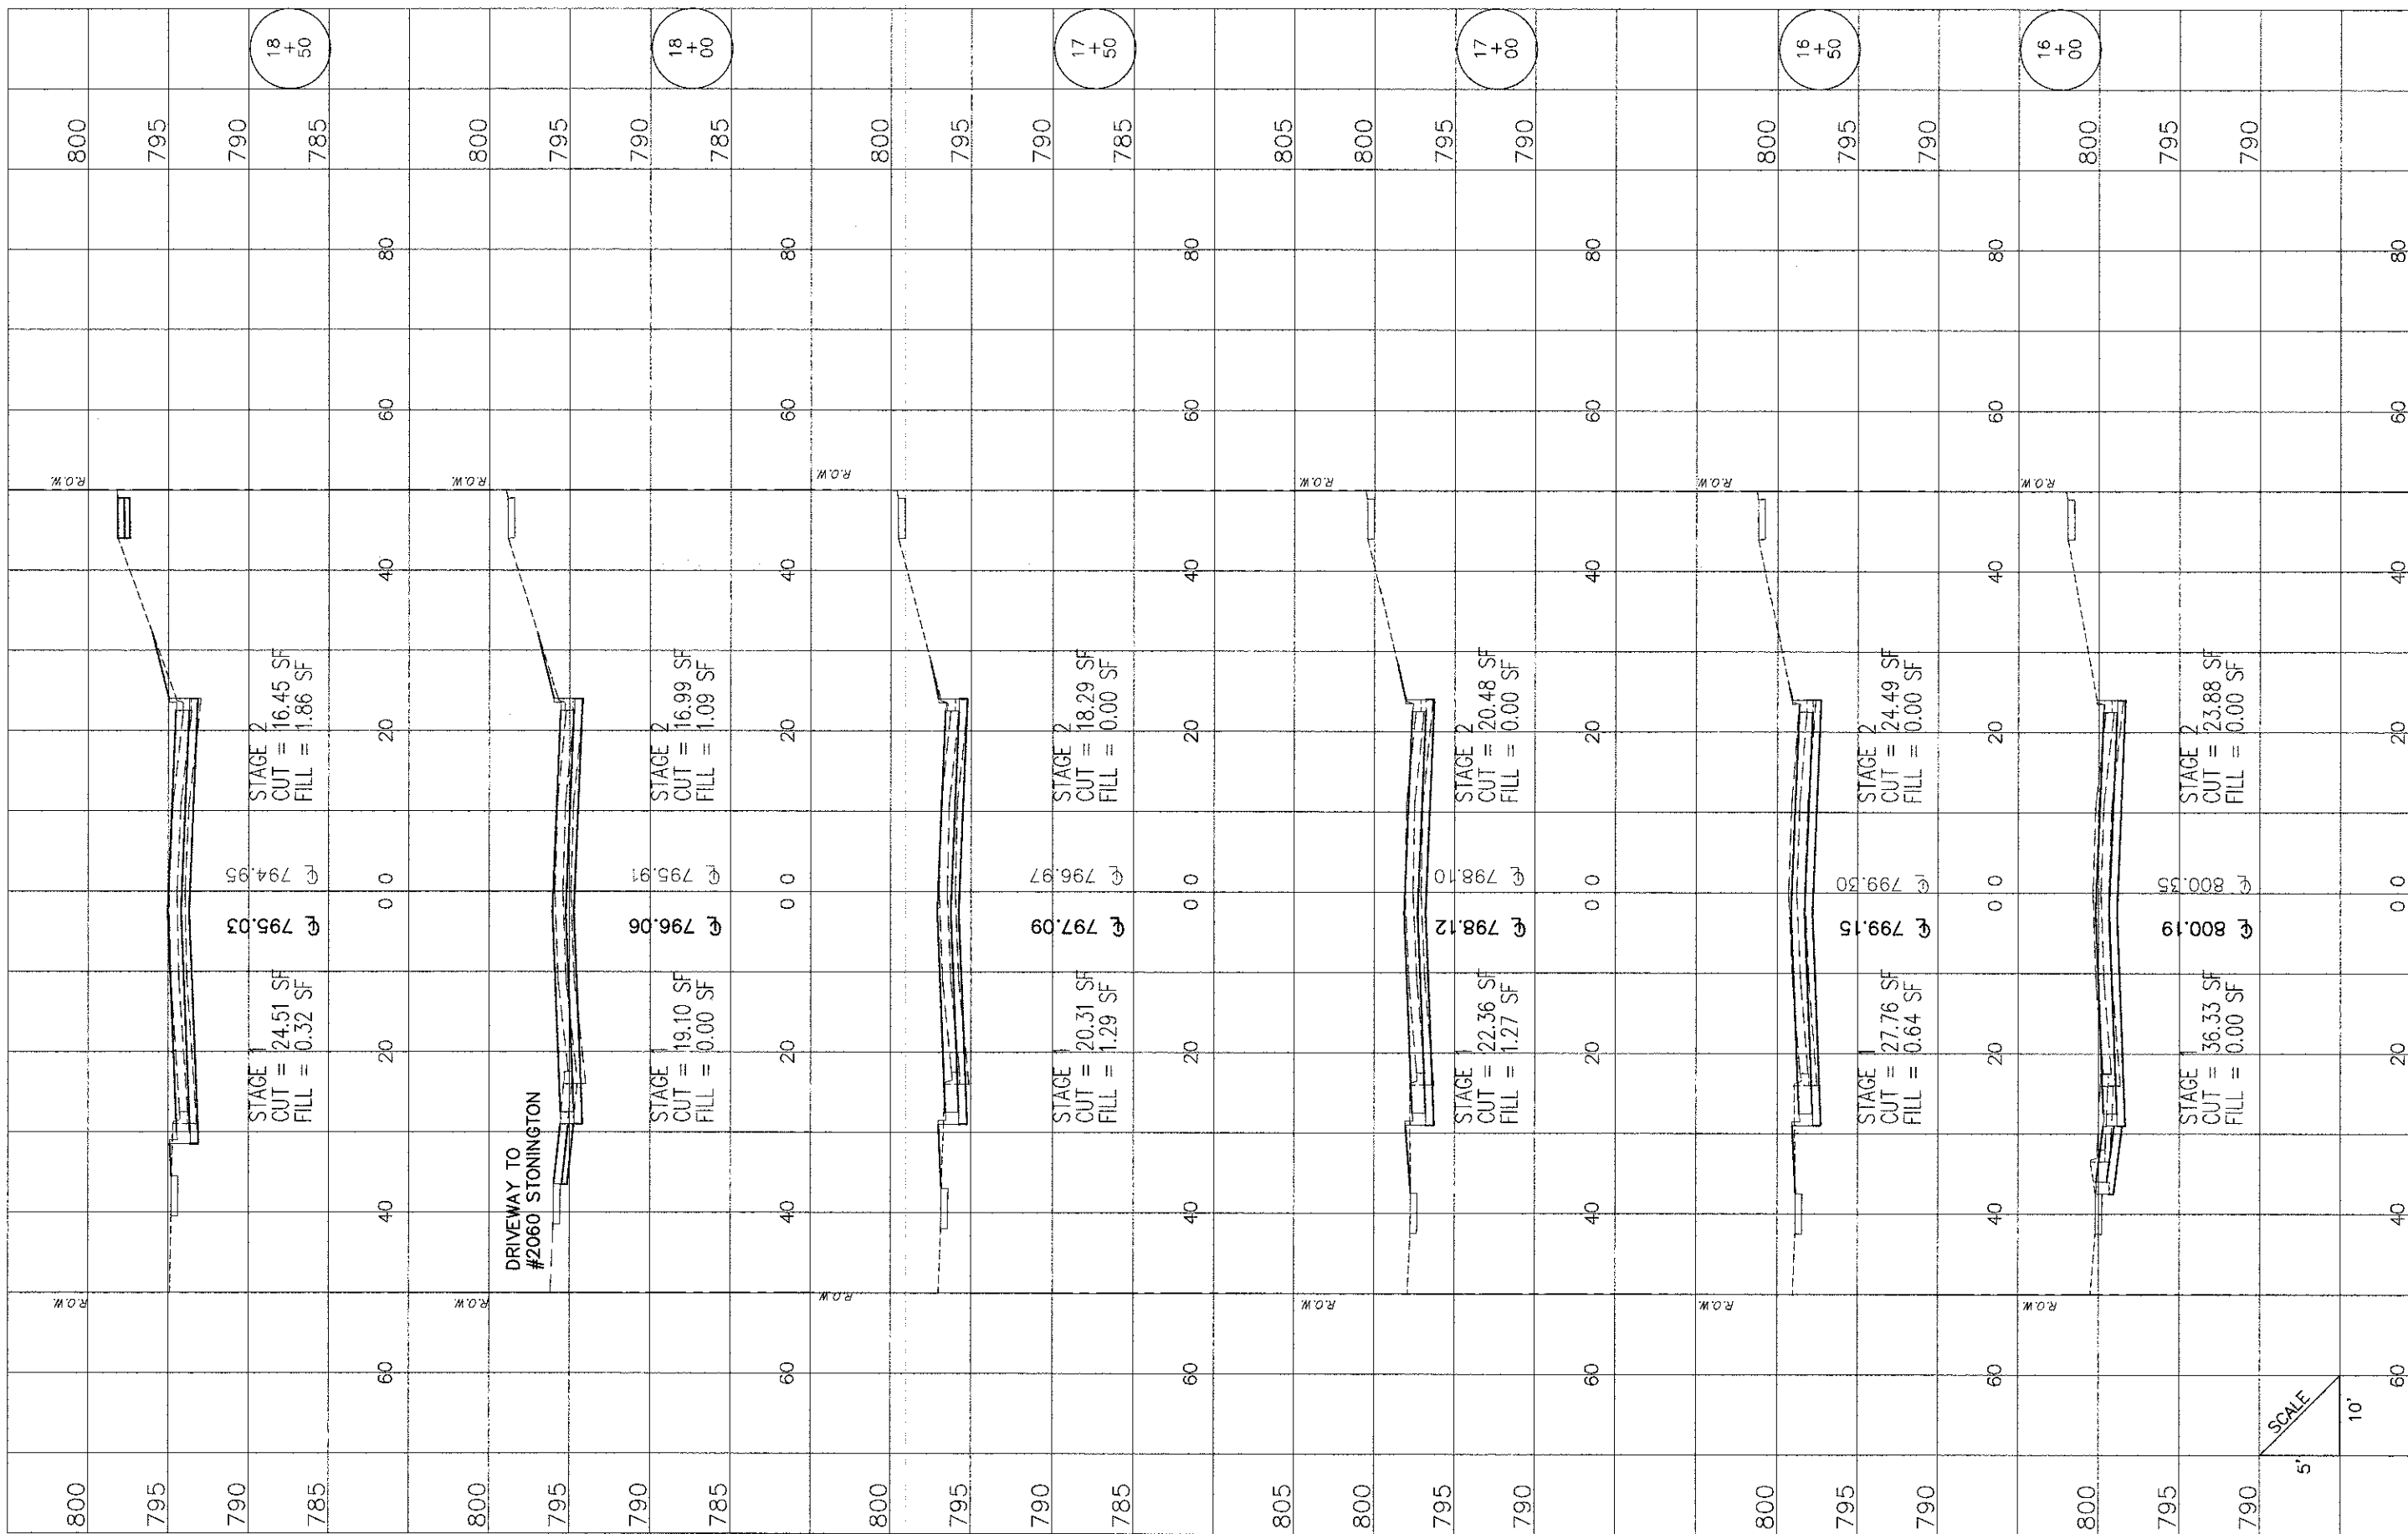

HASSELL ROAD

FILE NAME - Hassell Plan-Profile.dwg

DESIGNED -	REVISIONS -
DRAWN -	REVISIONS -
CHECKED -	REVISIONS -
DATE -	REVISIONS -

**STATE OF ILLINOIS
DEPARTMENT OF TRANSPORTATION**

Hassell Road STP Project
Cross Sections

SHEET NO. 3 OF 27 SHEETS STA. 16+00 TO STA 18+50

F.A.U. RTE. 1100	SECTION 11-00087-00-FP	COUNTY Cook	TOTAL SHEETS 164	SHEET NO. 140
CONTRACT NO. 63770			ILLINOIS FED. AID PROJECT CMM 9003(757)	

