


PLAN	REVISED	DATE
NOTE BOOK	ALIGNED	BY
NO.	CHECKED	DATE
	NO.	

PROFILE	DATE	BY
NOTE BOOK	CHECKED	DATE
NO.	NO.	

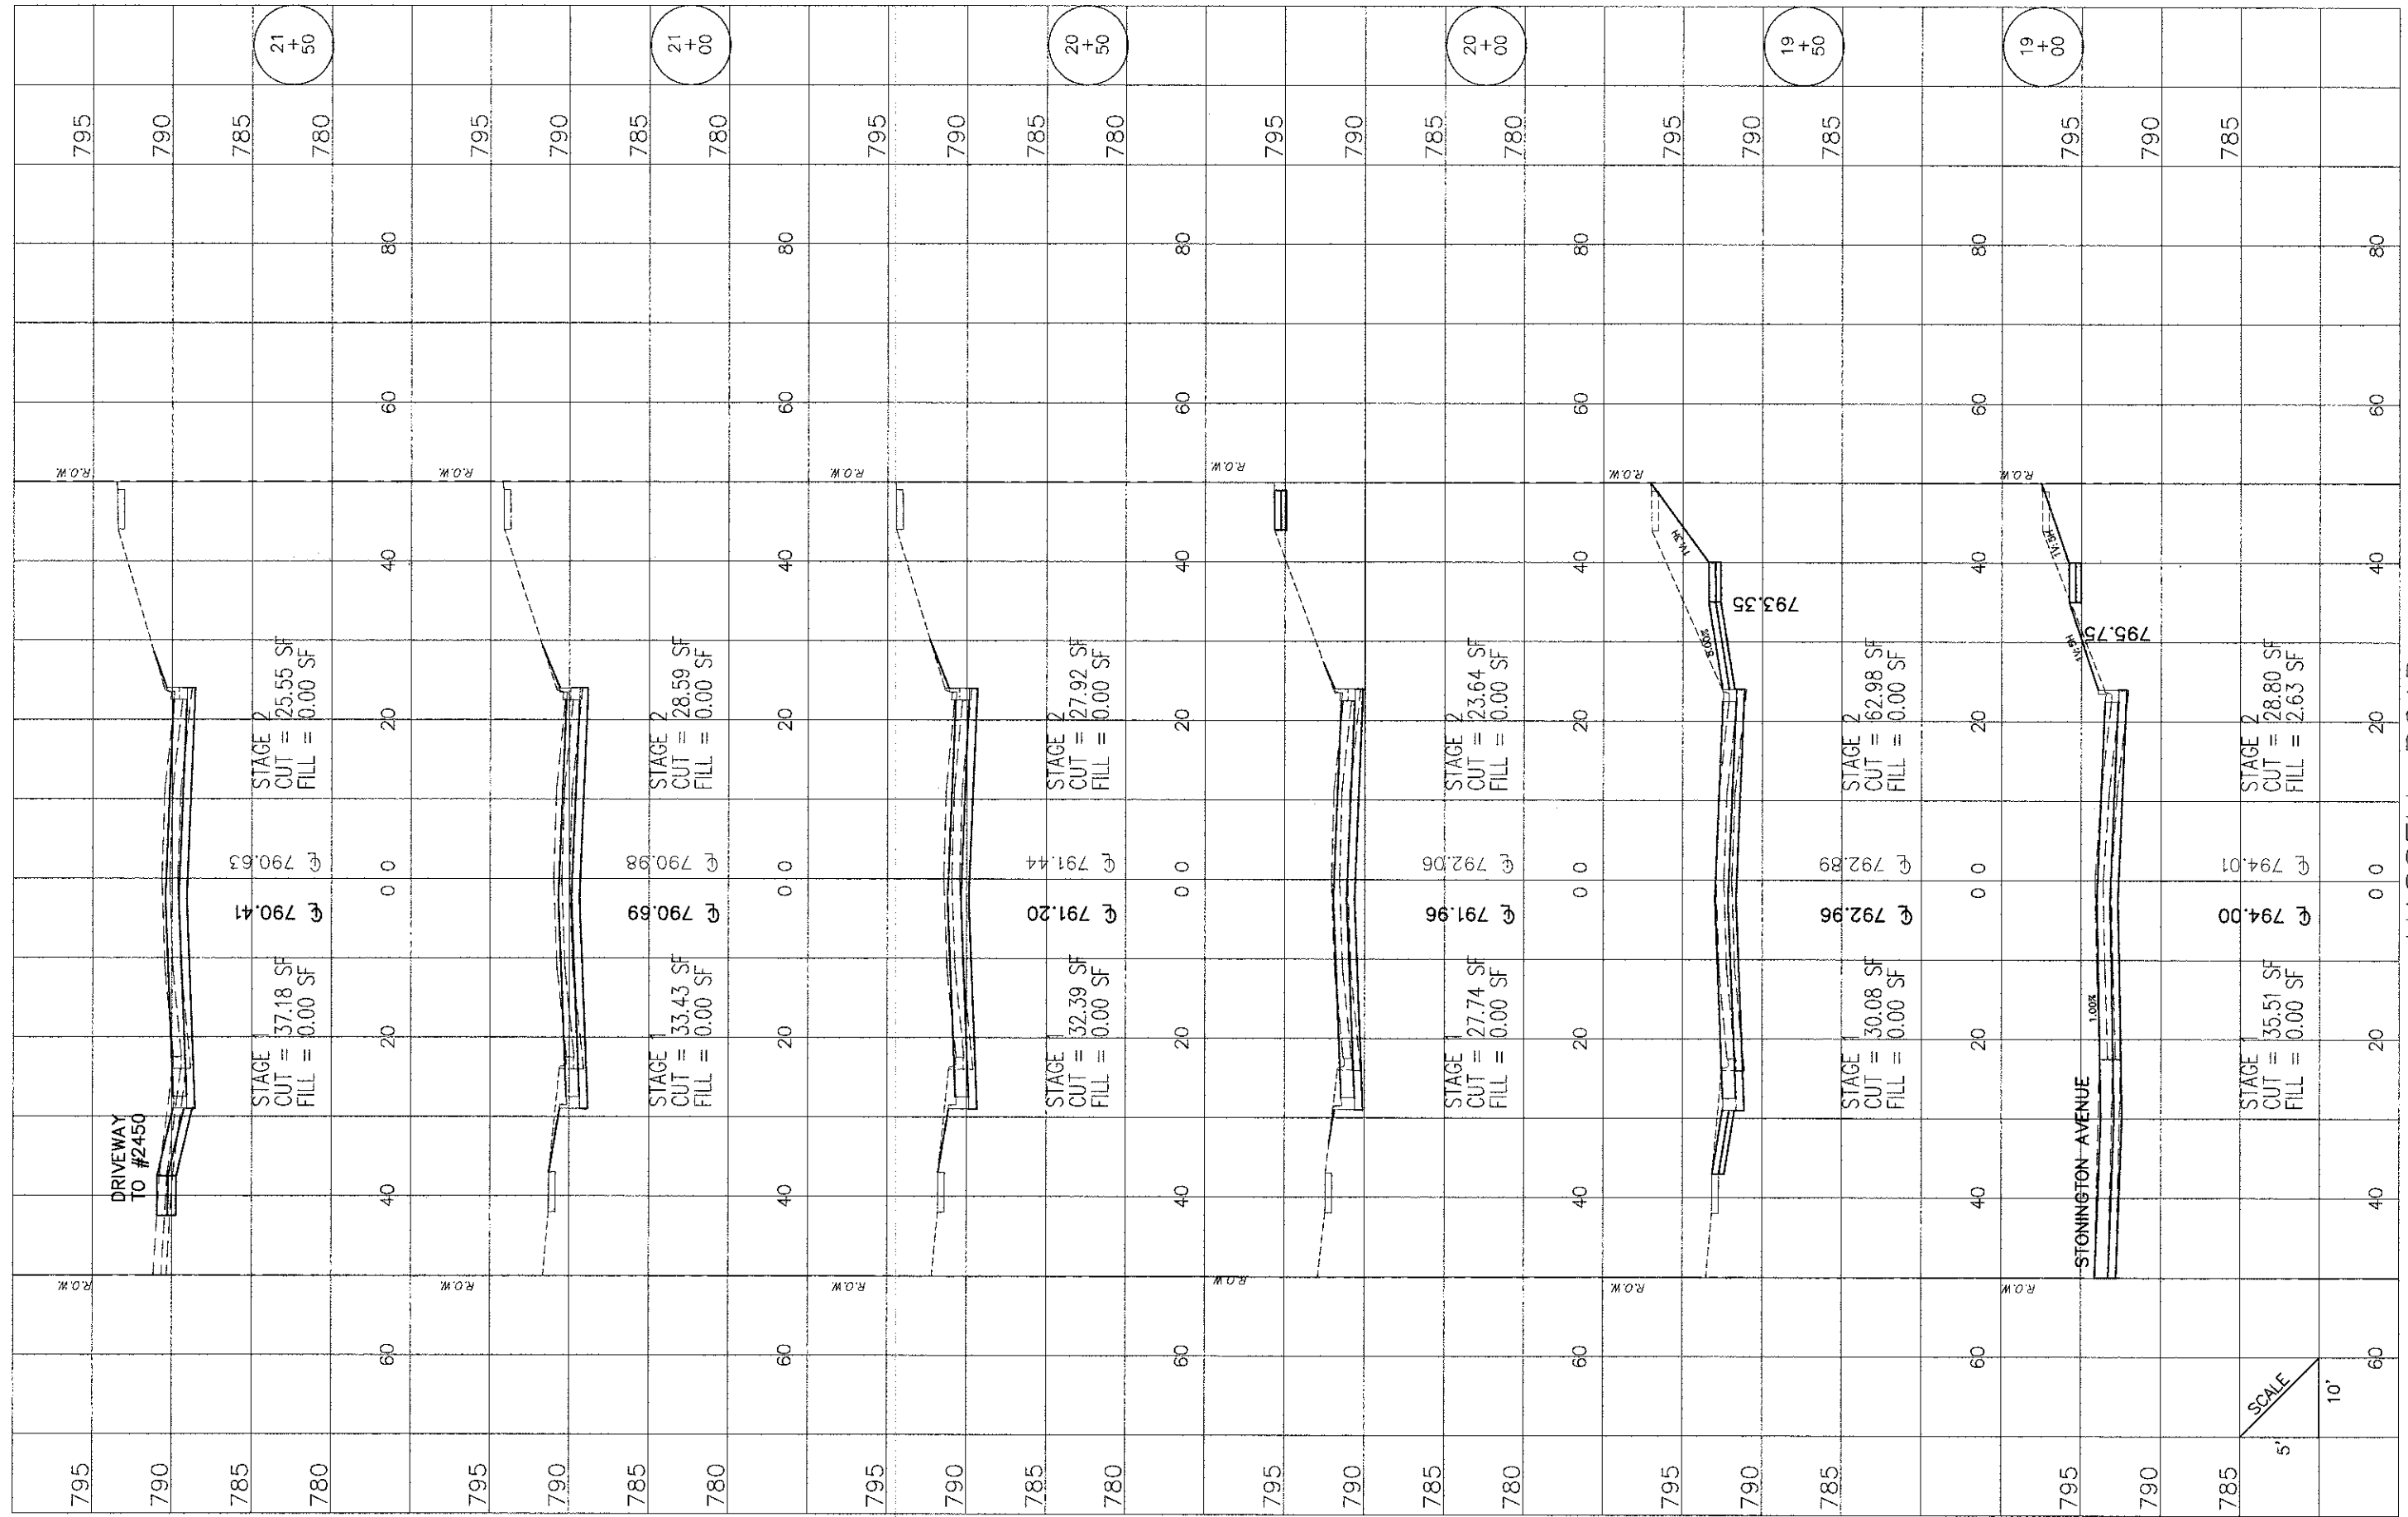

HASSELL ROAD

SCALE
5' 10'

FILE NAME - Hassell Plan-Profile.dwg

DESIGNED -	REVISED -
DRAWN -	REVISED -
CHECKED -	REVISED -
DATE -	REVISED -

STATE OF ILLINOIS
DEPARTMENT OF TRANSPORTATION

Hassell Road STP Project
Cross Sections

SHEET NO. 4 OF 27 SHEETS STA. 19+00 TO STA 21+50

F.A.U. RTE.	SECTION	COUNTY	TOTAL SHEETS	SHEET NO.
1100	11-00087-00-PP	Cook	164	141
CONTRACT NO. 63770			ILLINOIS FED. AID PROJECT CMM 9003(757)	