


PLAN	SURVEYED	PLOTTED	CHECKED
NOTE BOOK NO.	BY	DATE	DATE

PROFILE	SURVEYED	PLOTTED	CHECKED
NOTE BOOK NO.	BY	DATE	DATE

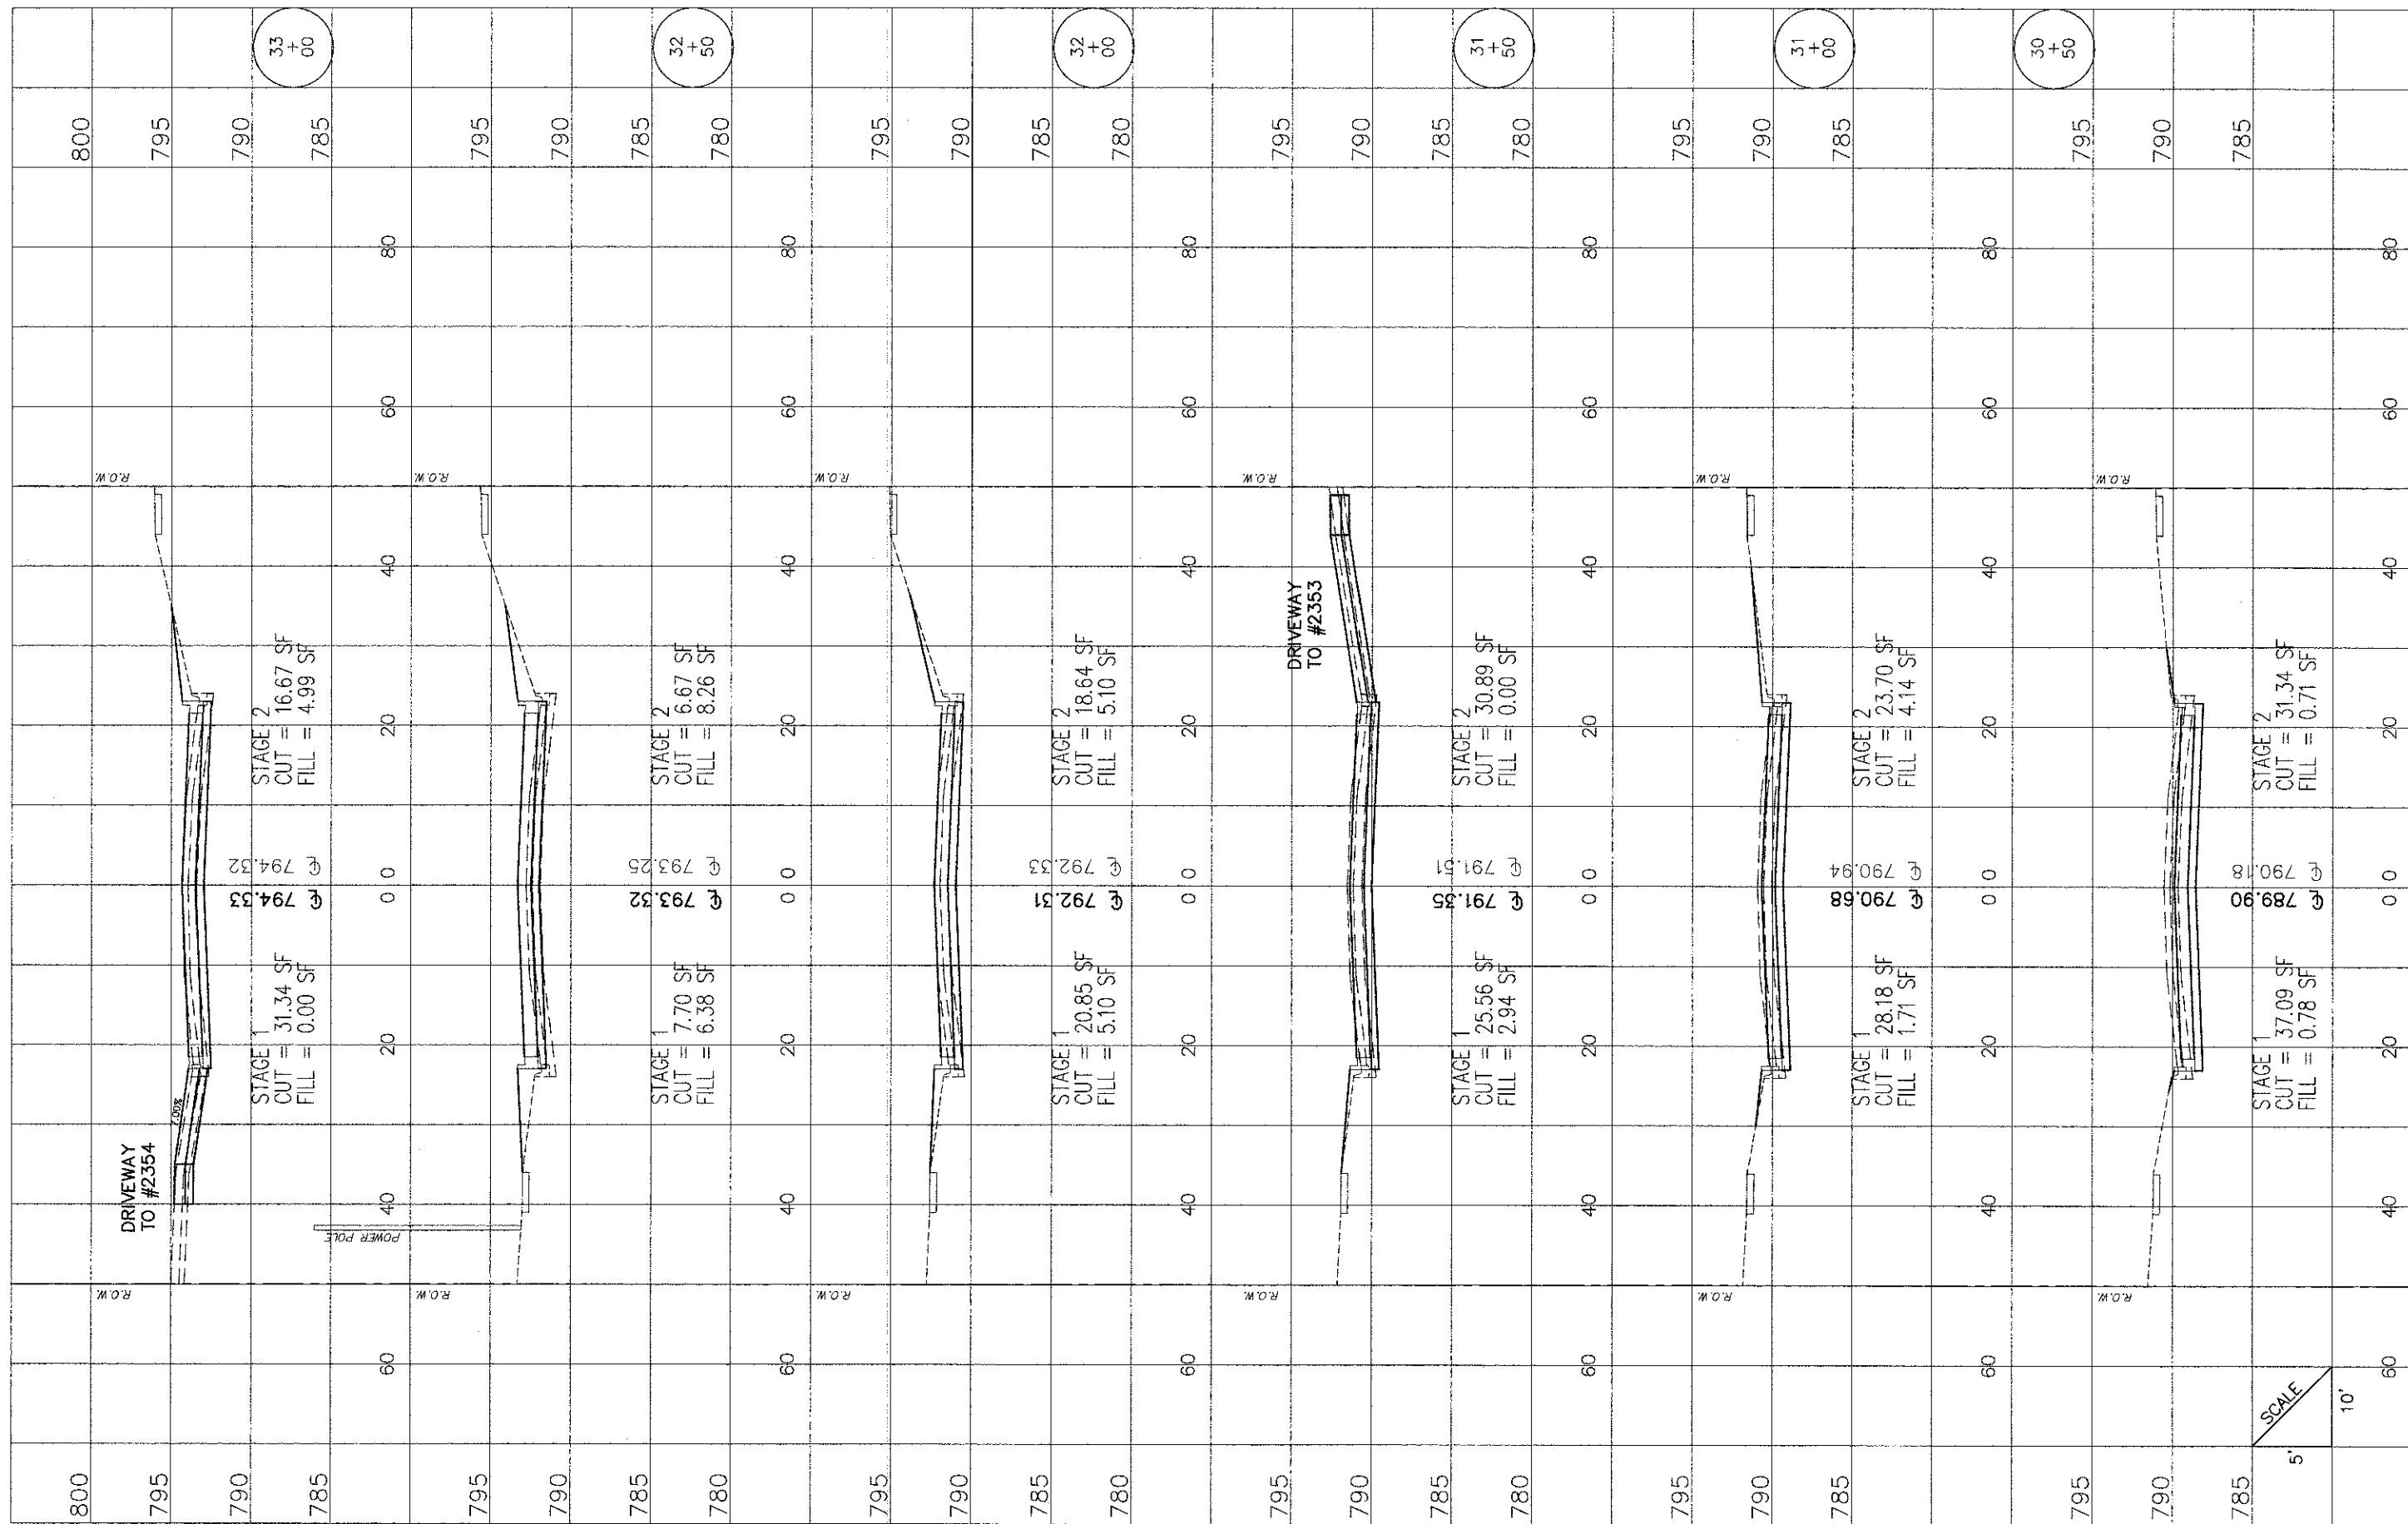

HASSELL ROAD

FILE NAME = Hassell Plan-Profile.dwg

DESIGNED -	REVISED -
DRAWN -	REVISED -
CHECKED -	REVISED -
DATE -	REVISED -

STATE OF ILLINOIS  
DEPARTMENT OF TRANSPORTATION

Hassell Road STP Project  
Cross Sections

SHEET NO. 8 OF 27 SHEETS STA. 30+50 TO STA 33+00

F.A.U. RTE.	SECTION	COUNTY	TOTAL SHEETS	SHEET NO.
1100	11-00087-00-FP	Cook	164	145
CONTRACT NO. 63770				
ILLINOIS FED. AID PROJECT CMM 9003(757)				

SCALE  
5'  
10'