


PLAN	SURVEYED	DATE	BY
NOTE BOOK	GRADES CHECKED		
NO. OF WAY CHECKED	STRUCTURE NOTATIONS		
DOUBLE NAME			

PROFILE	SURVEYED	DATE	BY
NOTE BOOK	GRADES CHECKED		
NO. OF WAY CHECKED	STRUCTURE NOTATIONS		
DOUBLE NAME			

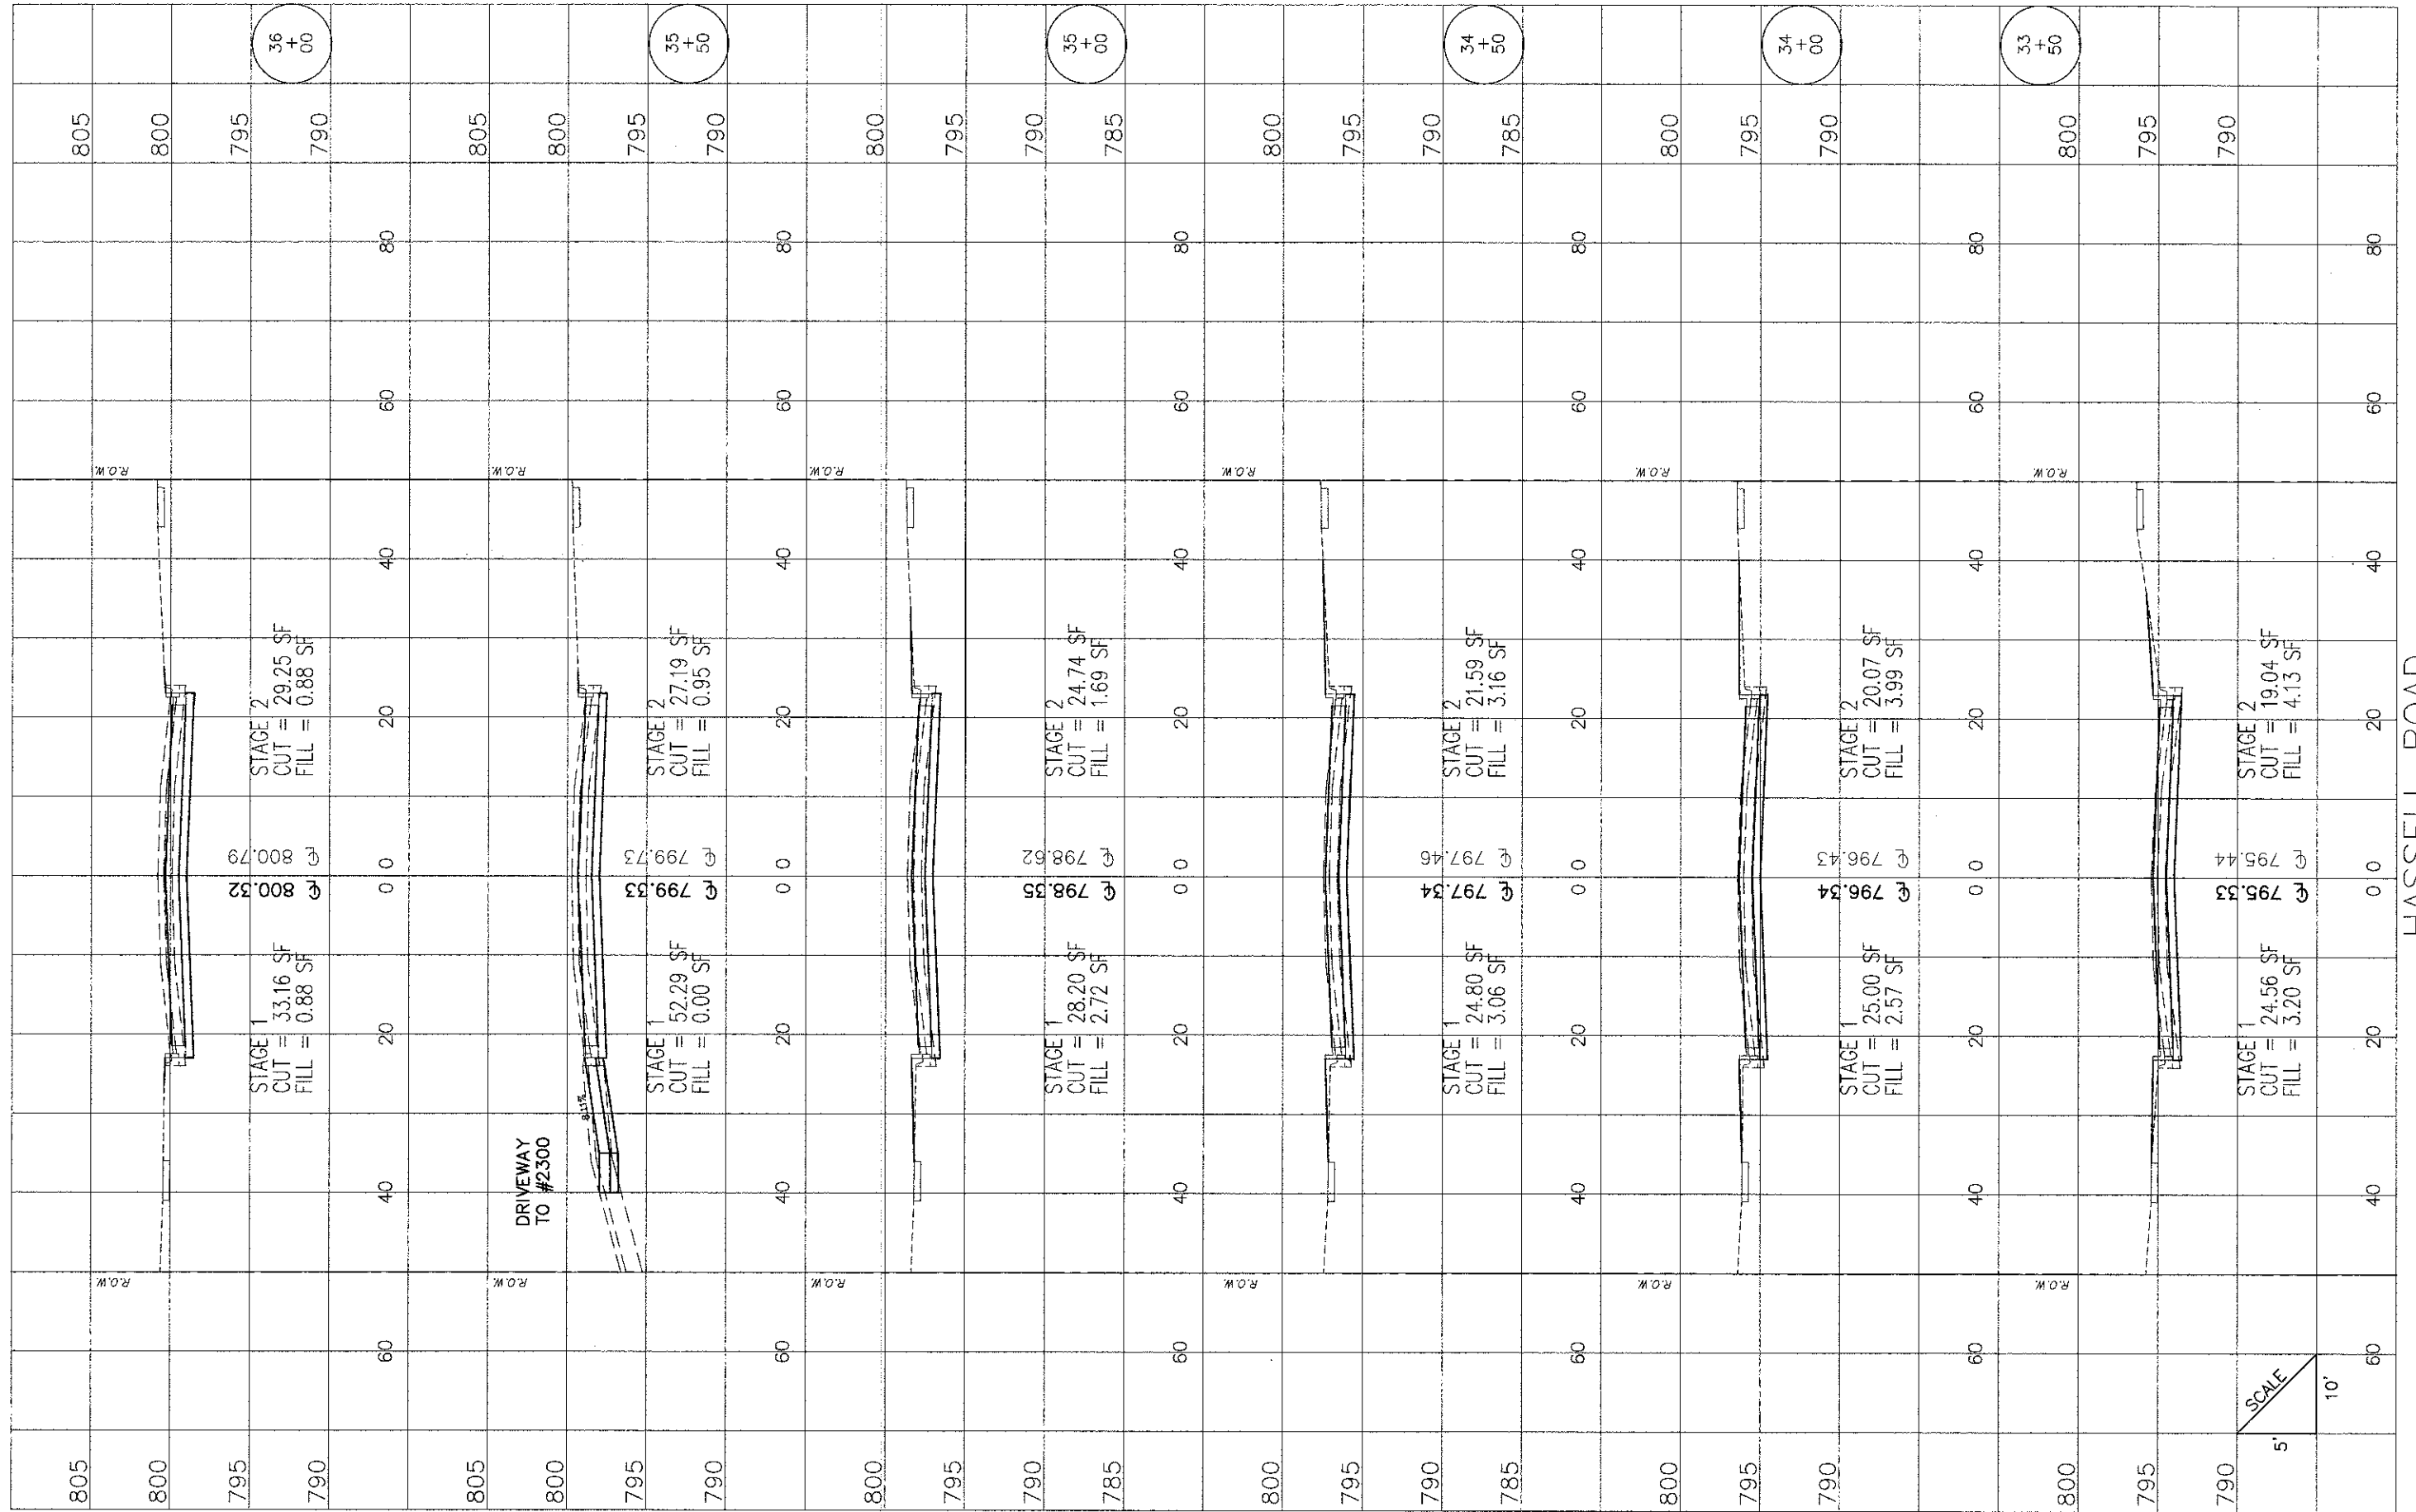

HASSELL ROAD

FILE NAME - Hassell Plan-Profile.dwg

DESIGNED -
DRAWN -
CHECKED -
DATE -

REVISED -
REVISED -
REVISED -
REVISED -

STATE OF ILLINOIS
DEPARTMENT OF TRANSPORTATION

Hassell Road STP Project
Cross Sections

SHEET NO. 9 OF 27 SHEETS STA. 33+50 TO STA 36+00

F.A.U. RTE.	SECTION	COUNTY	TOTAL SHEETS	SHEET NO.
1100	11-00087-00-FP	Cook	164	146
CONTRACT NO. 63770			ILLINOIS FED. AID PROJECT CMM 8003(757)	

SCALE
5' 10'