


PLAN	SURVEYED	DATE
	PLOTTED	BY
	ALIGNED	CHECKED
	NOTED	DATE
	NO. 1	NO. 2

PROFILE	SURVEYED	DATE
	PLOTTED	BY
	GRADES	CHECKED
	STRUCTURE	NOTATIONS
	NO. 1	NO. 2

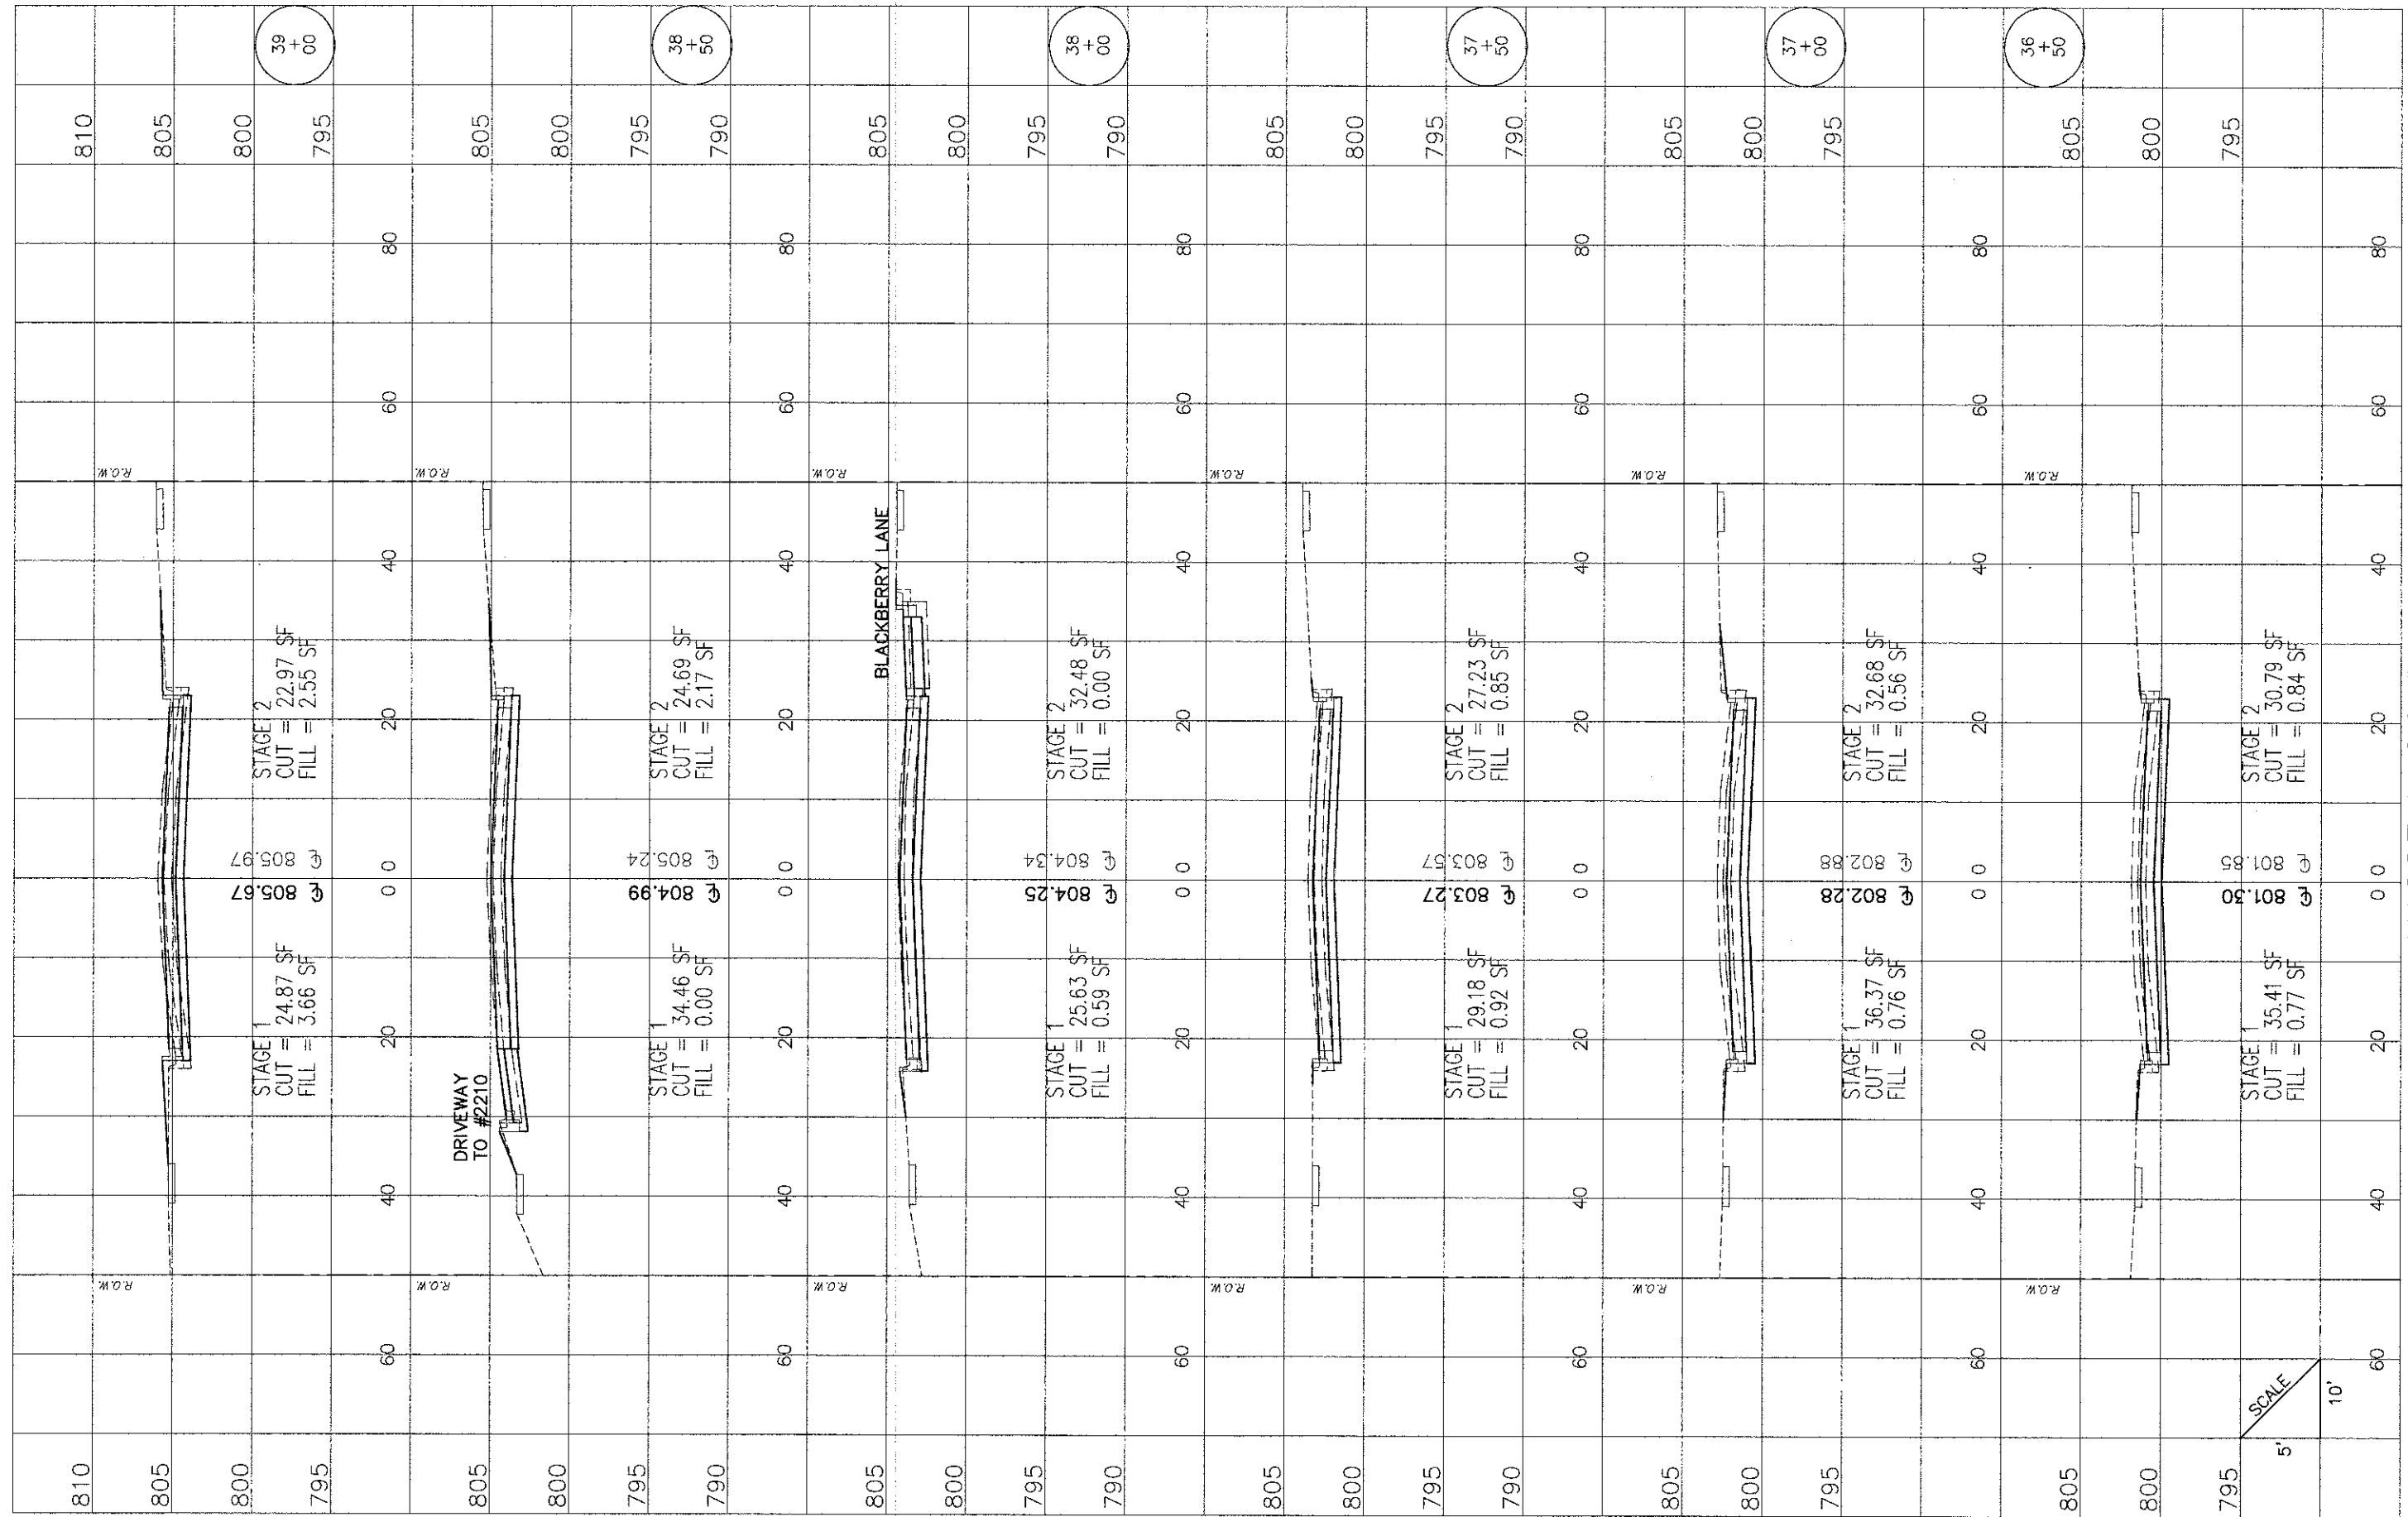

HASSELL ROAD

FILE NAME: Hassell Plan-Profile.dwg

DESIGNED -	REVISOR -
DRAWN -	REVISOR -
CHECKED -	REVISOR -
DATE -	REVISOR -

STATE OF ILLINOIS
DEPARTMENT OF TRANSPORTATION

Hassell Road STP Project
Cross Sections

SHEET NO. 10 OF 27 SHEETS STA. 36+50 TO STA 39+00

F.A.U. RTE.	SECTION	COUNTY	TOTAL SHEETS	SHEET NO.
1100	11-00087-00-FP	Cook	164	147
CONTRACT NO. 63770			ILLINOIS FED. AID PROJECT CMM 9003(757)	

SCALE
5' 10'