


PLAN	SURVEYED	DATE	BY
NOTE BOOK NO.	NOTED		
	CHECKED		
	BY		
	DATE		
	NO. OF WAY CHECKED		
	DATE		
	BY		
	DATE		
	NO.		
	STRUCTURE		
	NOTATION		
	DATE		
	BY		

PROFILE	SURVEYED	DATE	BY
NOTE BOOK NO.	NOTED		
	CHECKED		
	BY		
	DATE		
	NO.		
	STRUCTURE		
	NOTATION		
	DATE		
	BY		

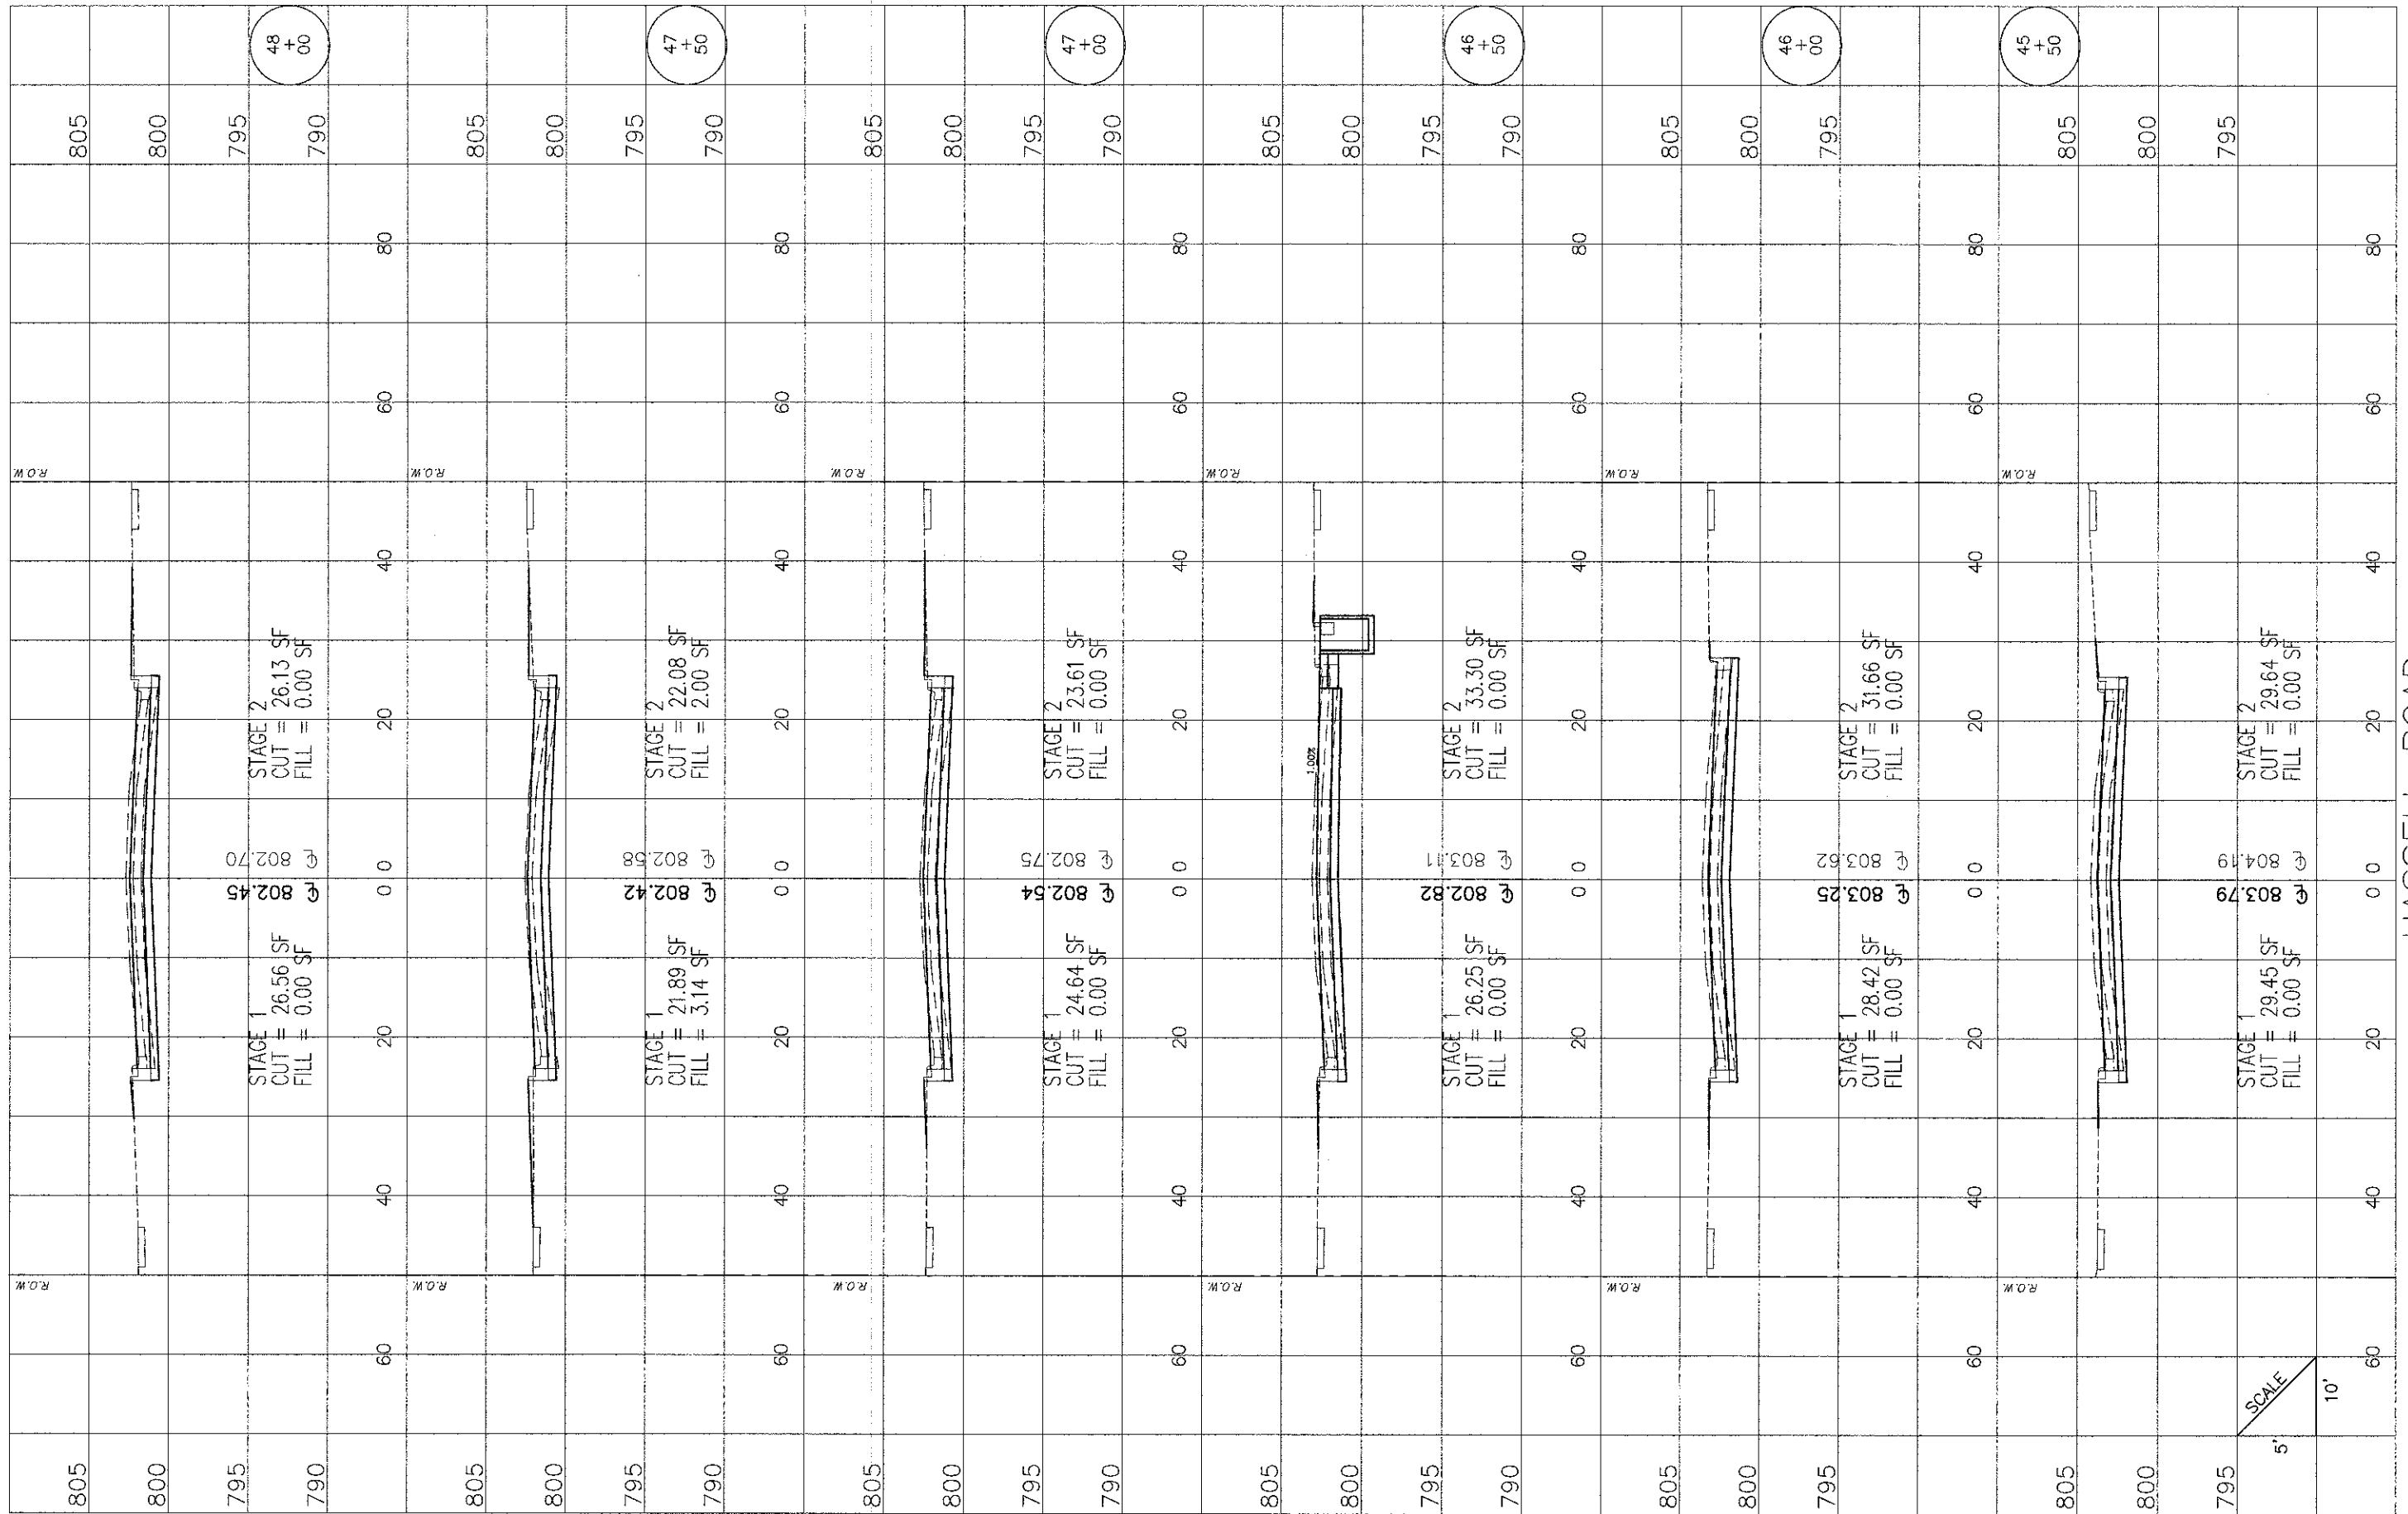

HASSELL ROAD

FILE NAME - Hassell Plan-Profile.dwg

DESIGNED -	REVISED -
DRAWN -	REVISED -
CHECKED -	REVISED -
DATE -	REVISED -

STATE OF ILLINOIS
DEPARTMENT OF TRANSPORTATION

Hassell Road STP Project
Cross Sections

SHEET NO. 13 OF 27 SHEETS STA. 45+50 TO STA. 48+00

F.A.U. RTE.	SECTION	COUNTY	TOTAL SHEETS	SHEET NO.
1100	11-00087-00-FP	Cook	164	150
CONTRACT NO. 63770			ILLINOIS FED. AID PROJECT CMM 9003(757)	