


PLAN	SURVEYED	DATE	BY
NOTE BOOK	GRADES CHECKED		
NO.	STRUCTURE NOTATIONS CHD		
	ALIGNMENT CHECKED		
	ST. OF WAY CHECKED		
	DOUBLE NAME		

PROFILE	SURVEYED	DATE	BY
NOTE BOOK	GRADES CHECKED		
NO.	STRUCTURE NOTATIONS CHD		
	ALIGNMENT CHECKED		
	ST. OF WAY CHECKED		

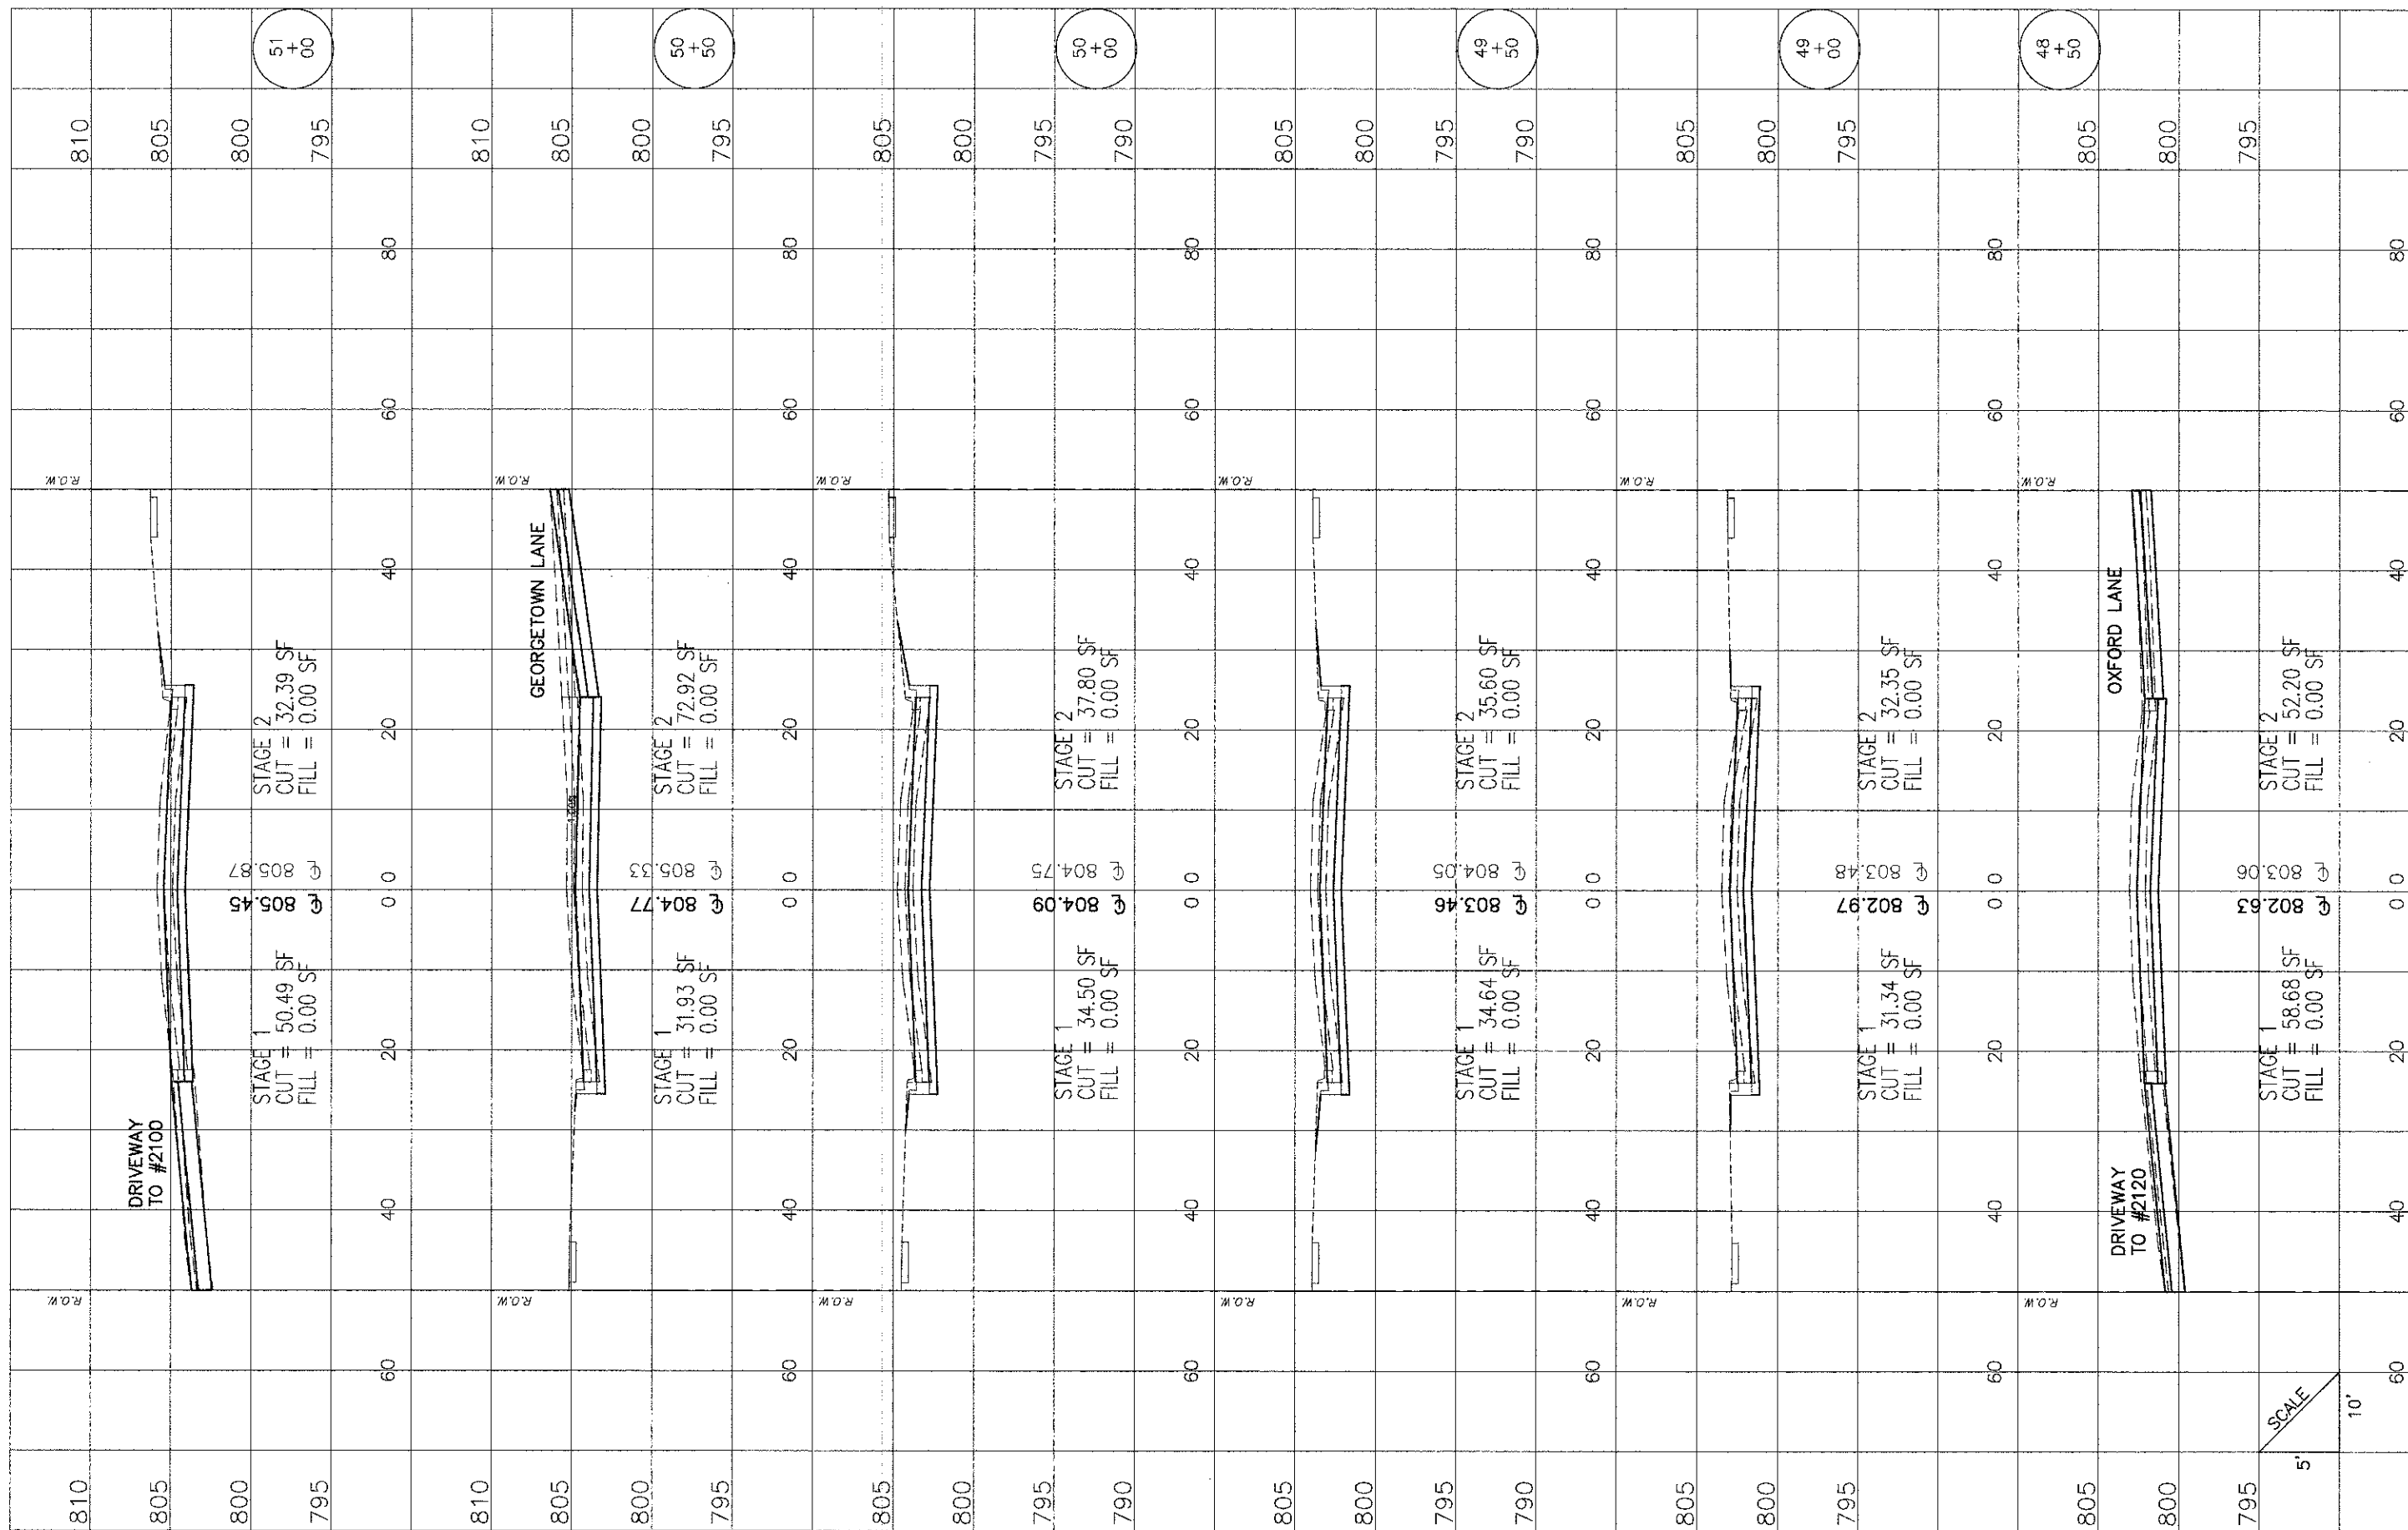

FILE NAME - Hassell Plan-Profile.dwg

DESIGNED -	REVISED -
DRAWN -	REVISED -
CHECKED -	REVISED -
DATE -	REVISED -

**STATE OF ILLINOIS  
DEPARTMENT OF TRANSPORTATION**

Hassell Road STP Project  
Cross Sections

SHEET NO. 14 OF 27 SHEETS STA. 48+50 TO STA 51+00

F.A.U. RTE.	SECTION	COUNTY	TOTAL SHEETS	SHEET NO.
1100	11-00087-00-FP	Cook	164	151
CONTRACT NO. 63770			ILLINOIS FED. AID PROJECT CMM 9003(757)	

SCALE  
5' 10'

HASSELL ROAD