


PLAN	SURVEYED	DATE	BY
NOTE BOOK NO.	PLOTTED		
	GRADES CHECKED		
	ALIGNMENT CHECKED		
	STRUCTURE NOTATIONS OK'D		
	DATE		
	BY		

PROFILE	SURVEYED	DATE	BY
NOTE BOOK NO.	PLOTTED		
	GRADES CHECKED		
	ALIGNMENT CHECKED		
	STRUCTURE NOTATIONS OK'D		
	DATE		
	BY		

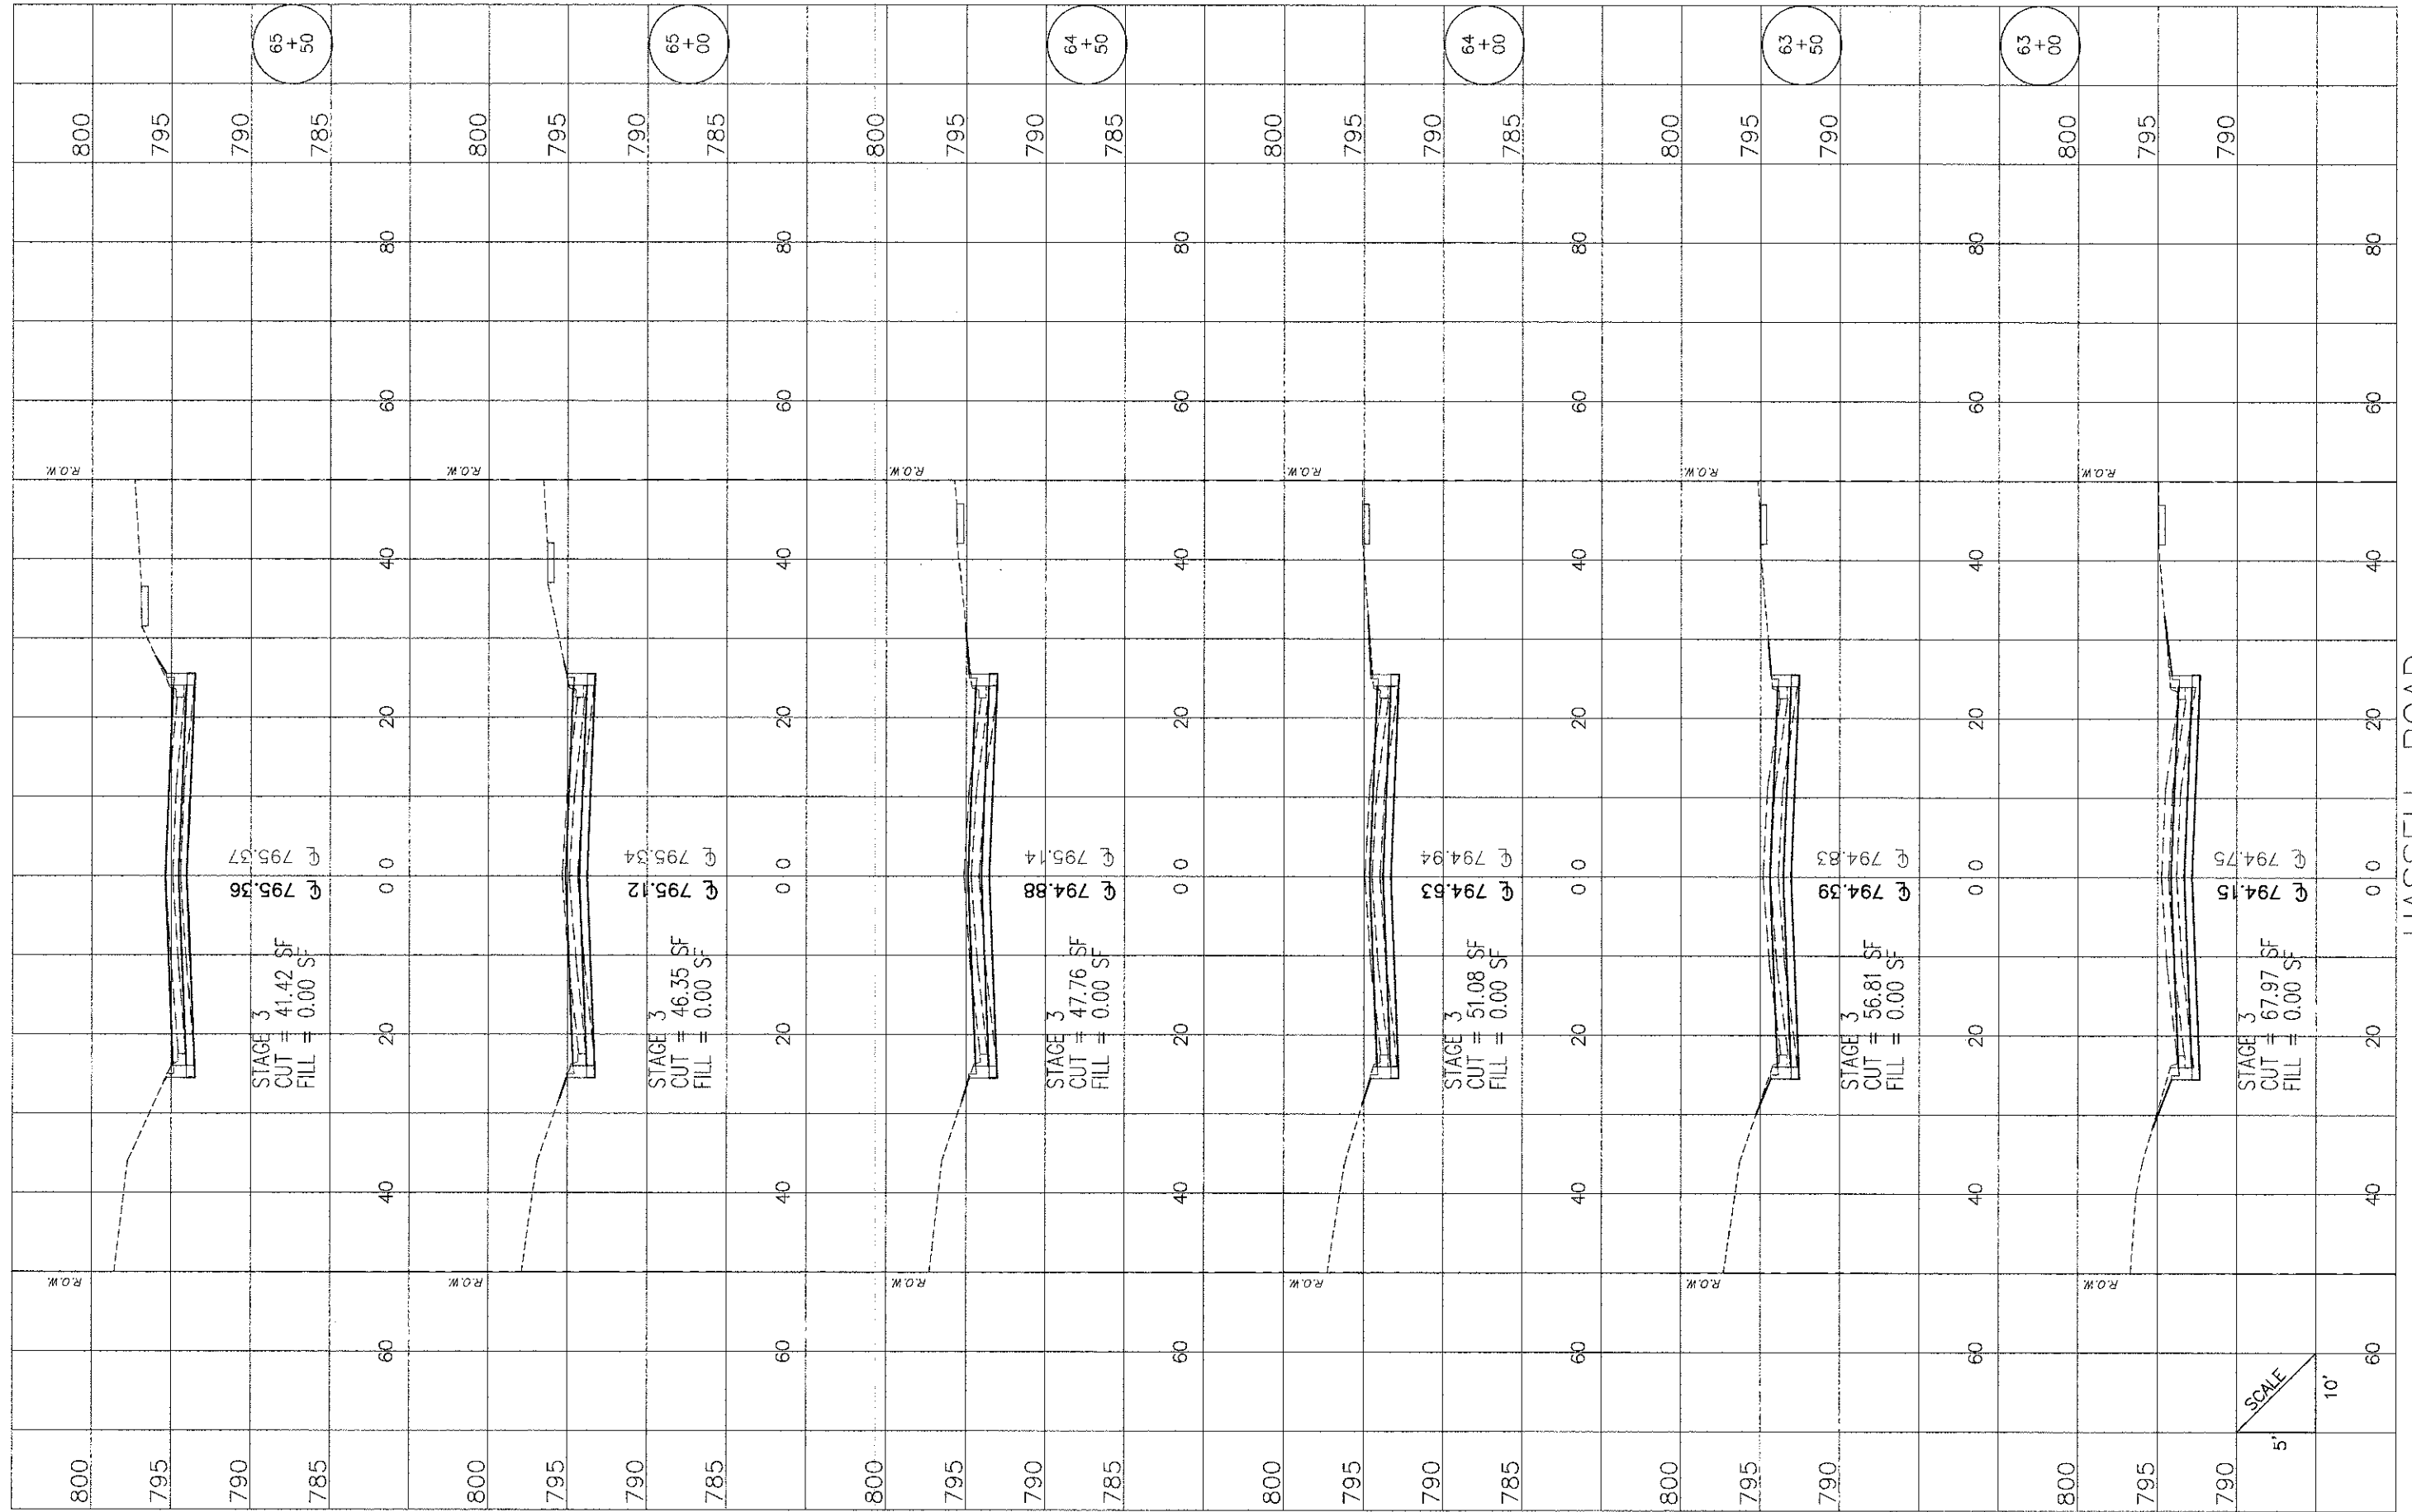

HASSELL ROAD

SCALE  
5'  
10'

FILE NAME =  
Hassell Plan-Profile.dwg

DESIGNED -	REVISED -
DRAWN -	REVISED -
CHECKED -	REVISED -
DATE -	REVISED -

**STATE OF ILLINOIS**  
**DEPARTMENT OF TRANSPORTATION**

Hassell Road STP Project  
Cross Sections  
SHEET NO. 19 OF 27 SHEETS STA. 63+00 TO STA 65+50

F.A.U. RTE.	SECTION	COUNTY	TOTAL SHEETS	SHEET NO.
1100	11-00087-00-FP	Cook	164	156
CONTRACT NO. 63770			ILLINOIS FED. AID PROJECT CMM 9003(757)	