


PLAN	SURVEYED	DATE
NOTE BOOK NO.	ALIGNED	BY
NO.	CHECKED	
	BY	
	DATE	
	PROJECT NAME	

PROFILE	SURVEYED	DATE
NOTE BOOK NO.	GRADES CHECKED	BY
NO.	(S.M. NOTED)	
	STRUCTURE NOTATIONS	
	CHD	

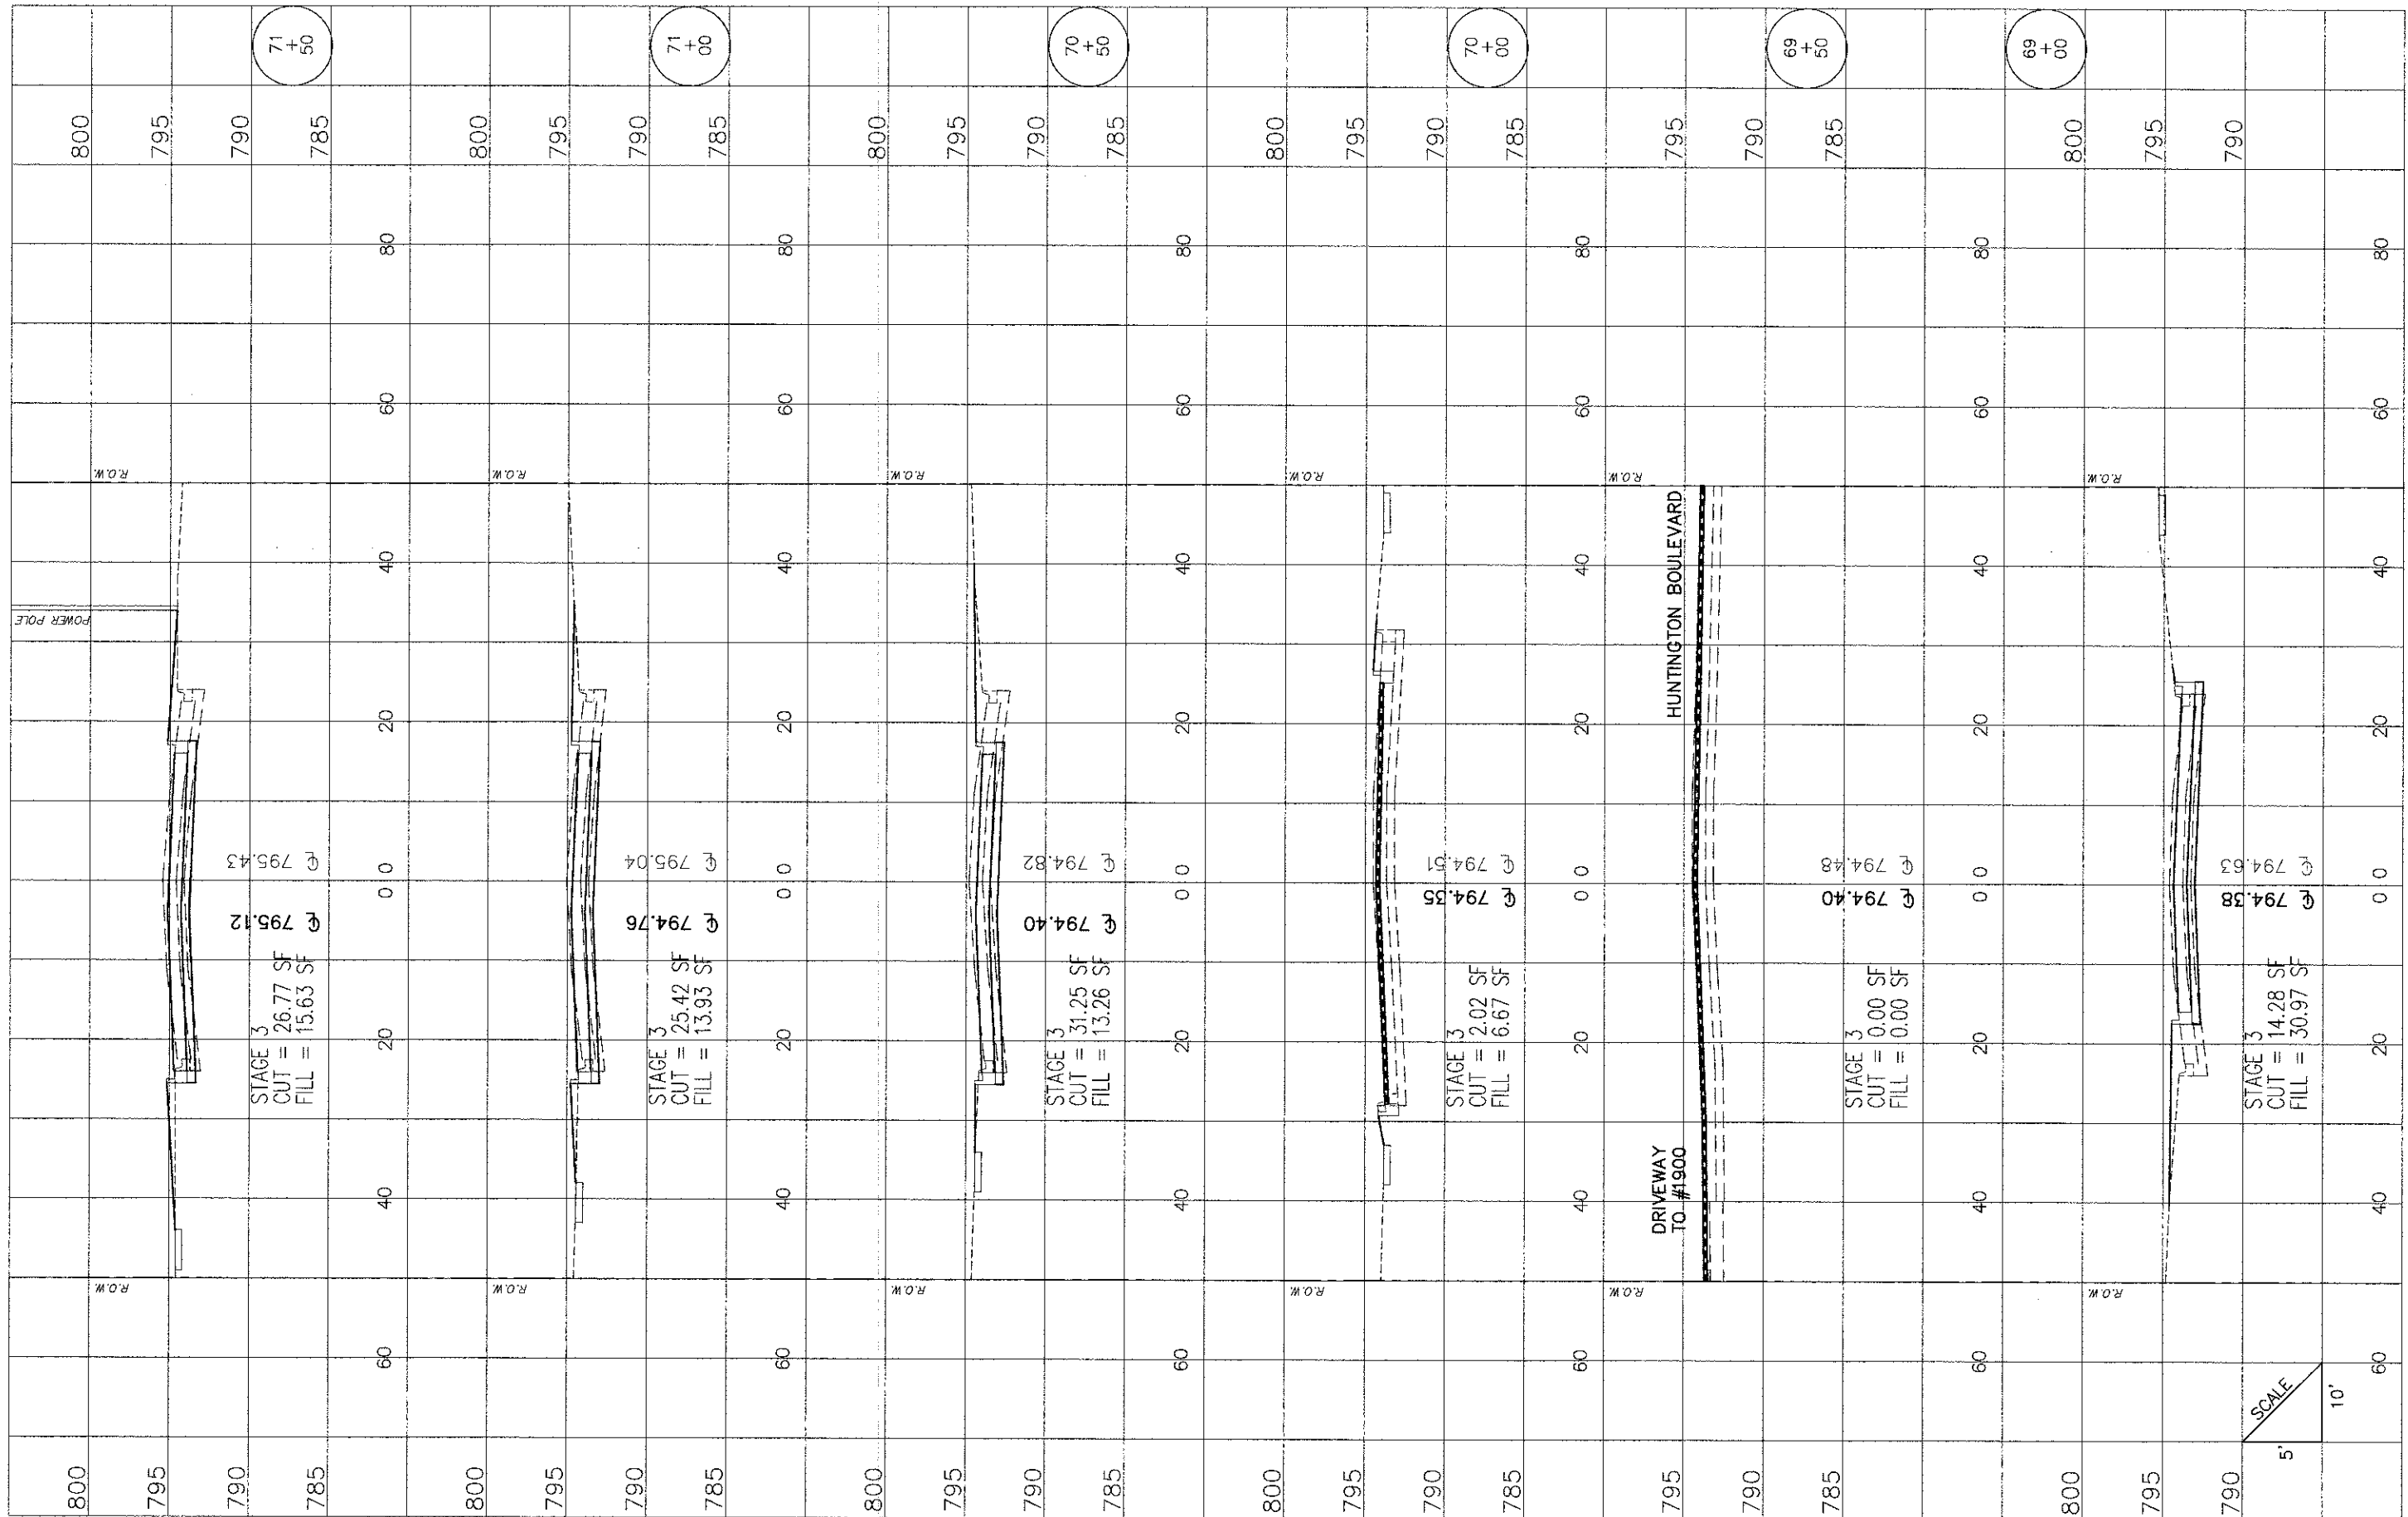

FILE NAME - Hassell Plan-Profile.dwg

DESIGNED -	REVISD -
DRAWN -	REVISD -
CHECKED -	REVISD -
DATE -	REVISD -

**STATE OF ILLINOIS  
DEPARTMENT OF TRANSPORTATION**

Hassell Road STP Project  
Cross Sections

SHEET NO. 21 OF 27 SHEETS STA. 69+00 TO STA 71+50

F.A.U. RTE.	SECTION	COUNTY	TOTAL SHEETS	SHEET NO.
1100	11-00087-00-FP	Cook	164	158
CONTRACT NO. 63770			ILLINOIS FED. AID PROJECT CMM 9003(757)	