


PLAN	SURVEYED	DATE	BY
NOTE BOOK NO.	PLOTTED		
	ALIGNED		
	CHECKED		
	DATE		
	BY		

PROFILE	SURVEYED	DATE	BY
NOTE BOOK NO.	PLOTTED		
	GRADES CHECKED		
	STRUCTURE NOTATIONS CHG		

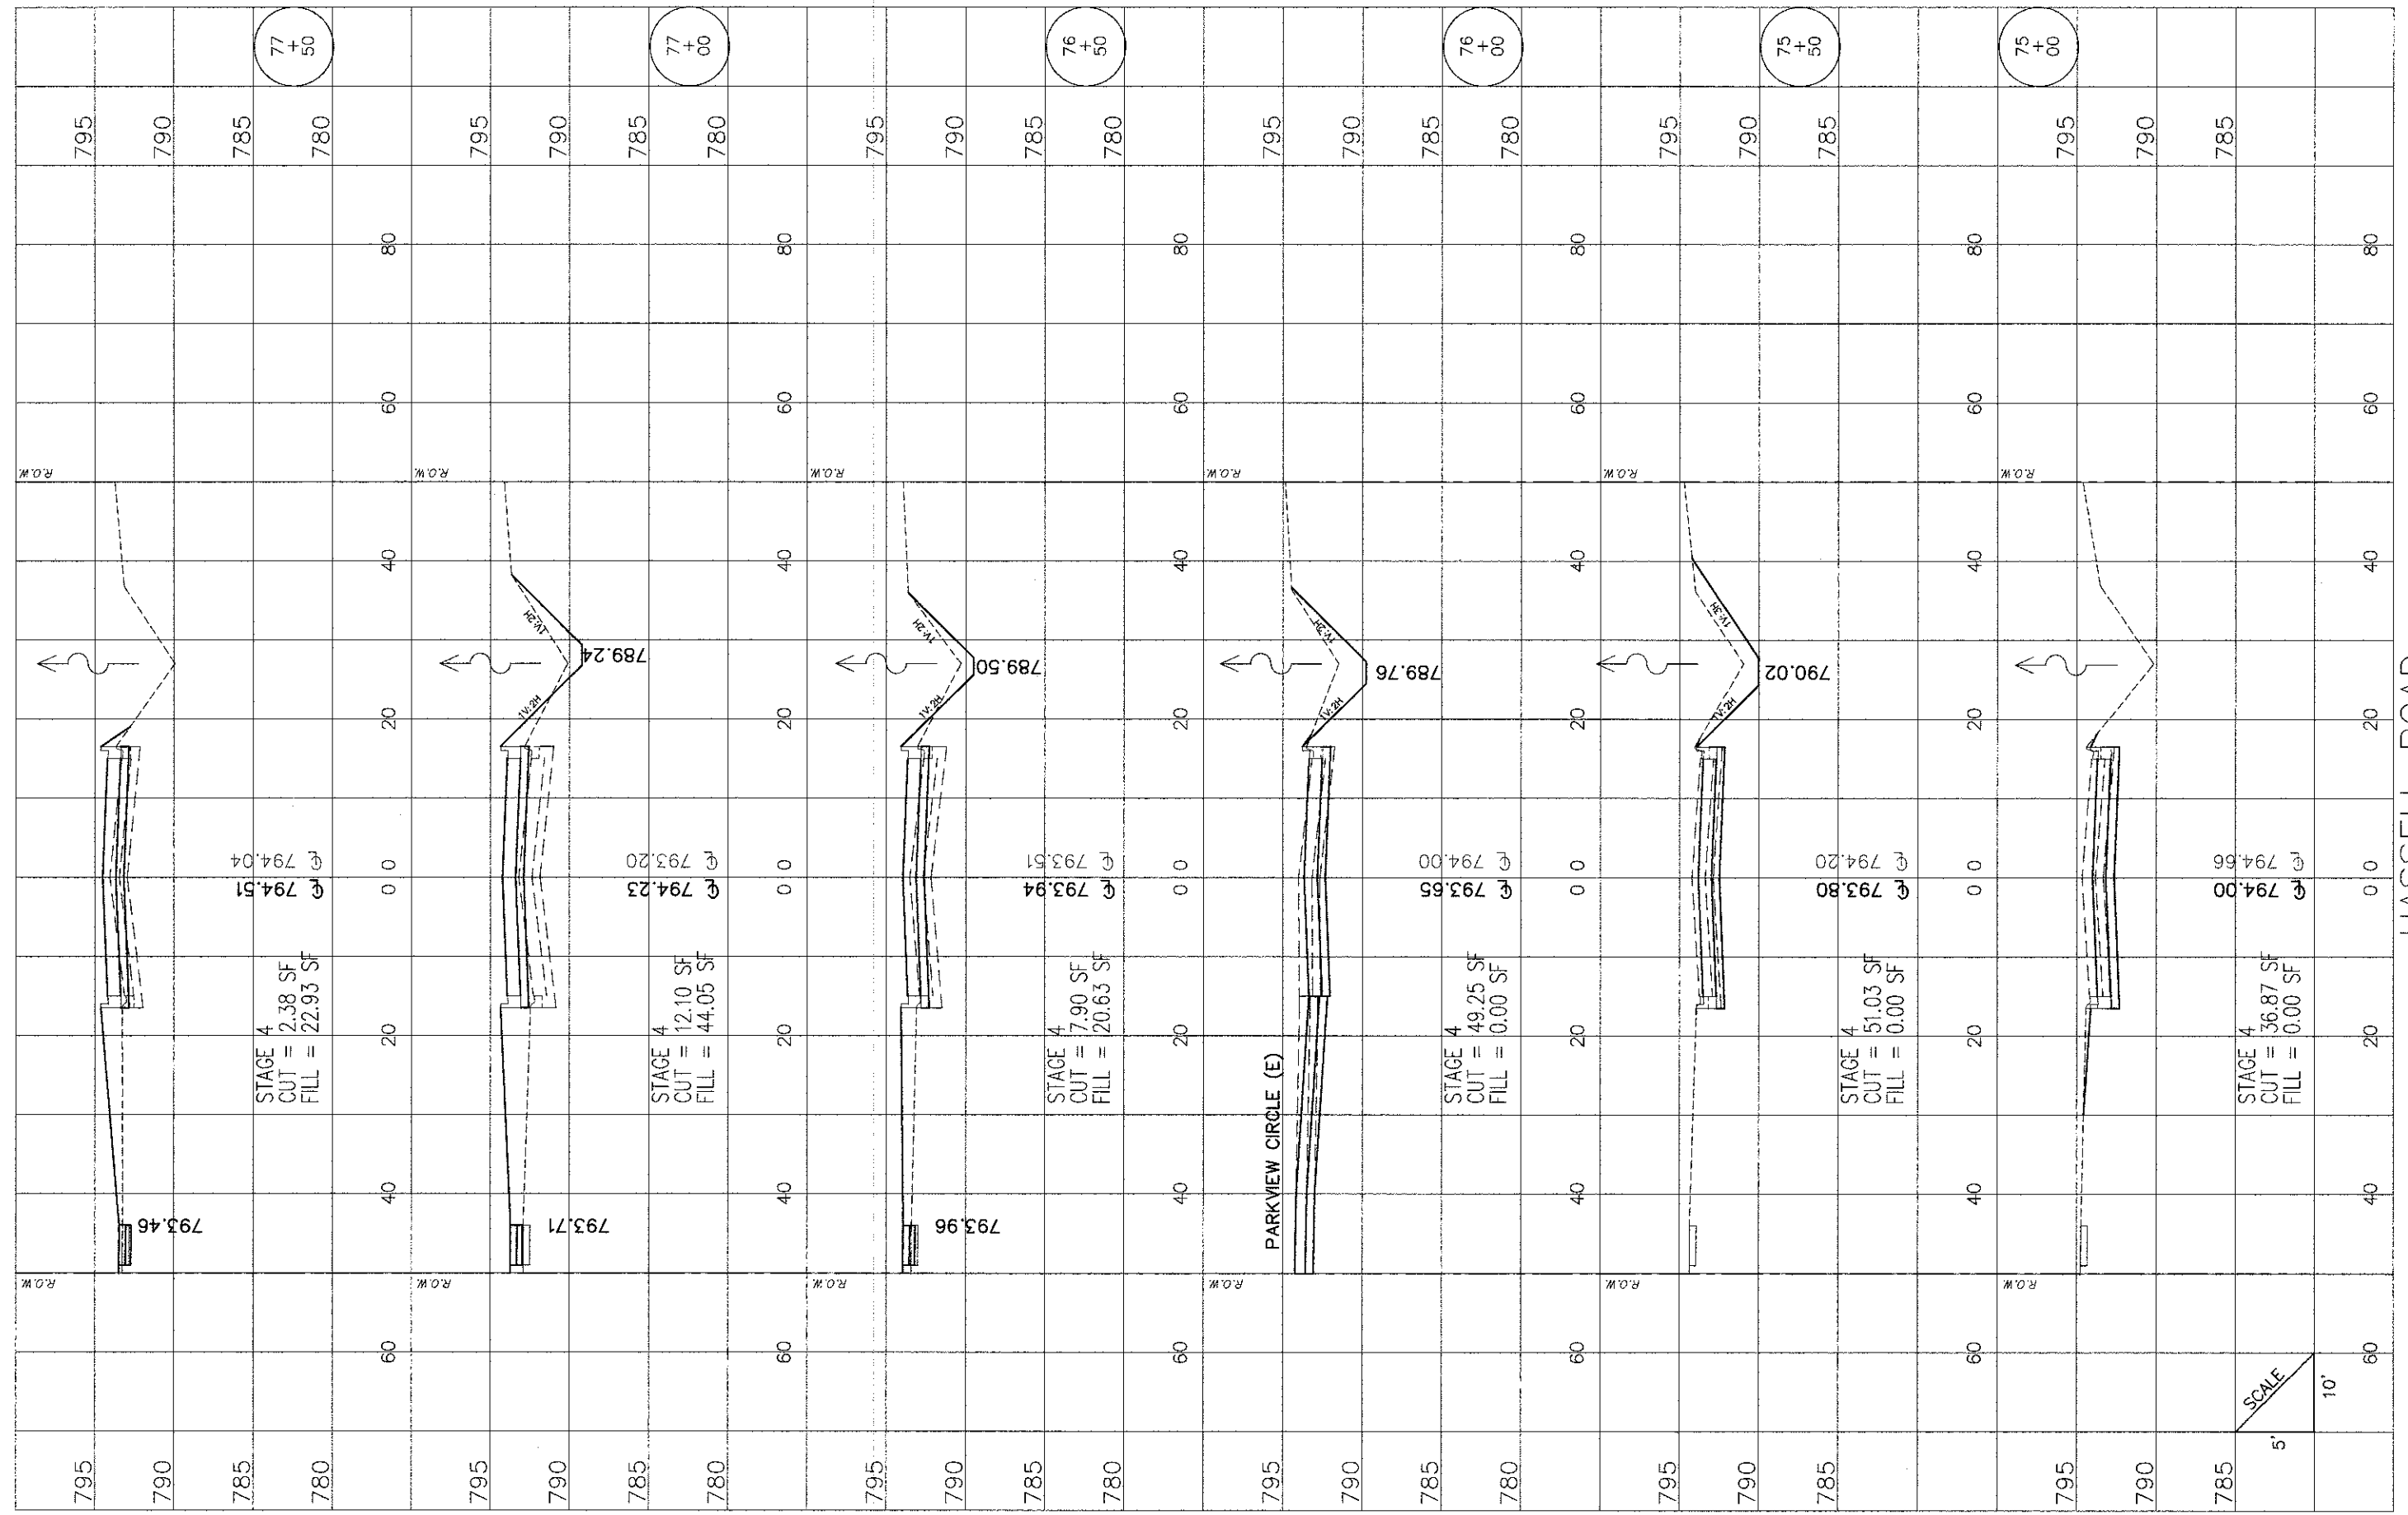

HASSELL ROAD

FILE NAME - Hassell Plan-Profile.dwg

DESIGNED -	REVISED -
DRAWN -	REVISED -
CHECKED -	REVISED -
DATE -	REVISED -

STATE OF ILLINOIS
DEPARTMENT OF TRANSPORTATION

Hassell Road STP Project
Cross Sections
SHEET NO. 23 OF 27 SHEETS STA. 75+00 TO STA 77+50

F.A.U. RTE.	SECTION	COUNTY	TOTAL SHEETS	SHEET NO.
1100	11-00087-00-FP	Cook	164	160
CONTRACT NO. 63770			ILLINOIS FED. AID PROJECT CMM 9003(757)	

SCALE
5'
10'