


PLAN	SURVEYED	DATE	BY
NOTE BOOK NO.	PLOTTED	DATE	BY
	CHECKED	DATE	BY
	BY WAY CHECKED	DATE	BY
	DOUBLE NAME		

PROFILE	SURVEYED	DATE	BY
NOTE BOOK NO.	PLOTTED	DATE	BY
	CHECKED	DATE	BY
	BY WAY CHECKED	DATE	BY
	NOTARIS OFFICER		

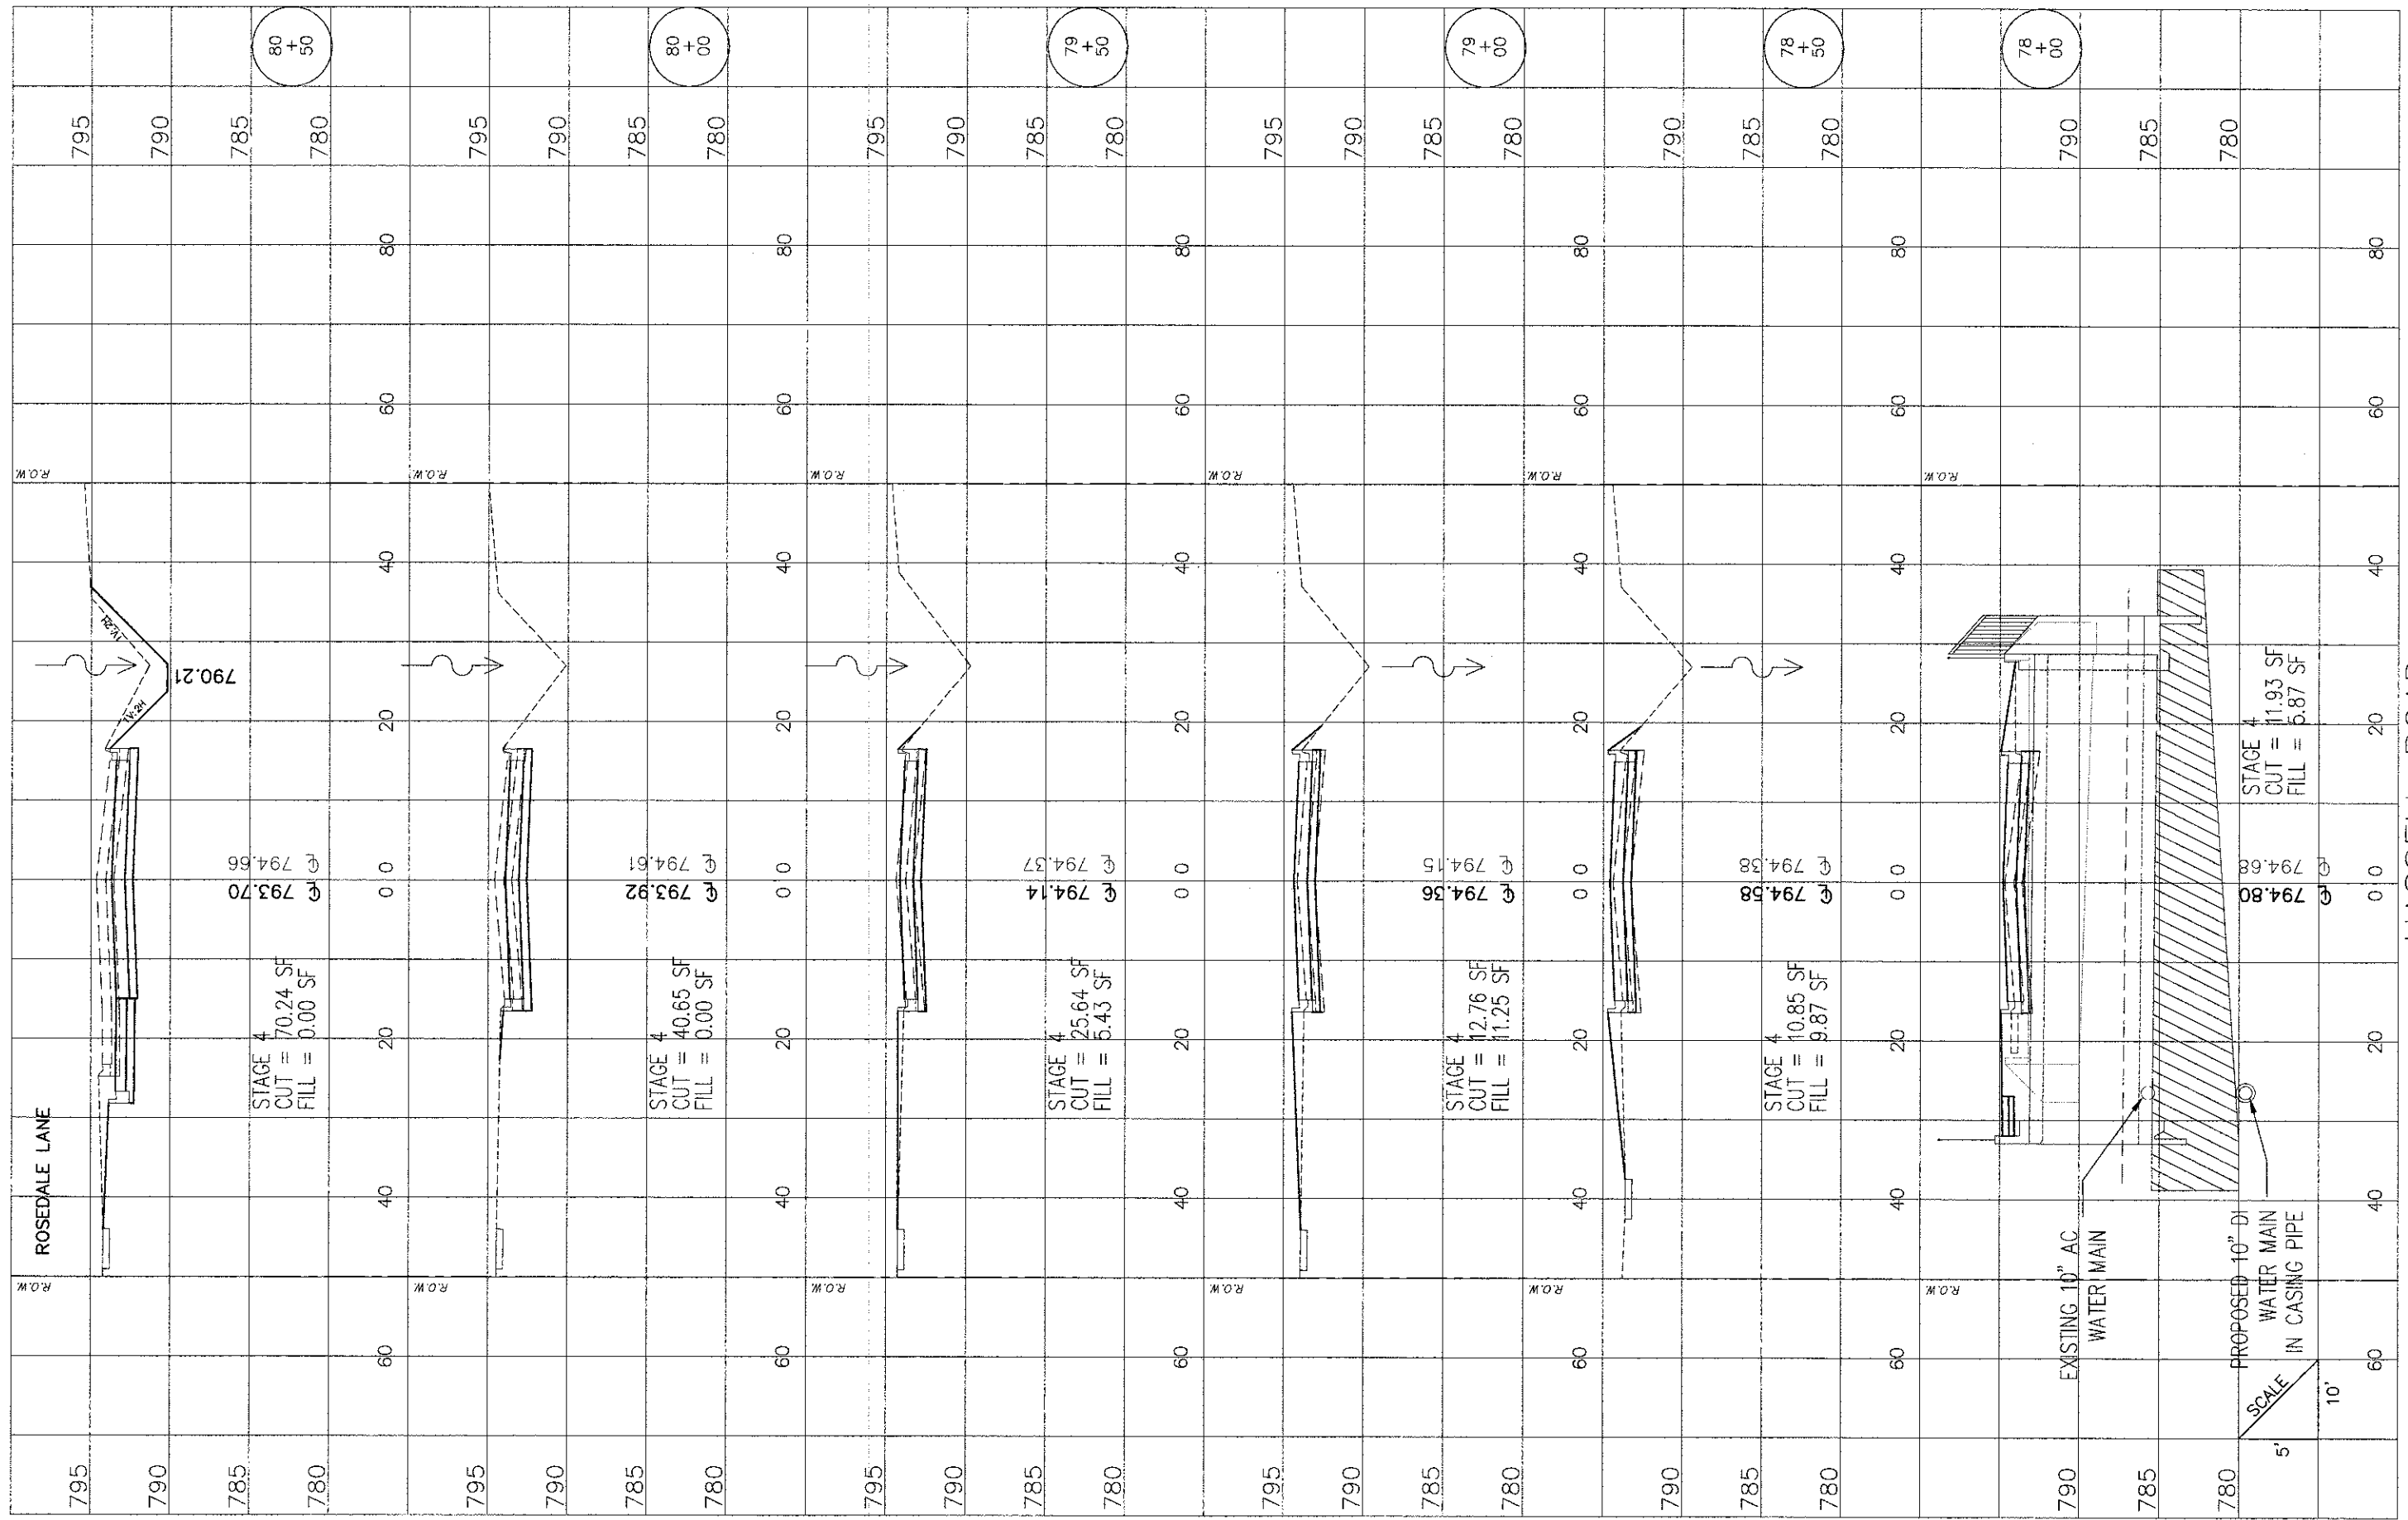

FILE NAME -
Hassell Plan-Profile.dwg

DESIGNED -	REVISED -
DRAWN -	REVISED -
CHECKED -	REVISED -
DATE -	REVISED -

STATE OF ILLINOIS
DEPARTMENT OF TRANSPORTATION

Hassell Road STP Project
Cross Sections

SHEET NO. 24 OF 27 SHEETS STA. 78+00 TO STA 80+50

F.A.U. RTE.	SECTION	COUNTY	TOTAL SHEETS	SHEET NO.
1100	11-00087-00-FP	Cook	164	161
CONTRACT NO. 63770			ILLINOIS FED. AID PROJECT CMM 9003(757)	

HASSELL ROAD