


PLAN	DRAWN	DATE
NO.	BY	BY

PROFILE	DATE	BY
NO.	BY	BY

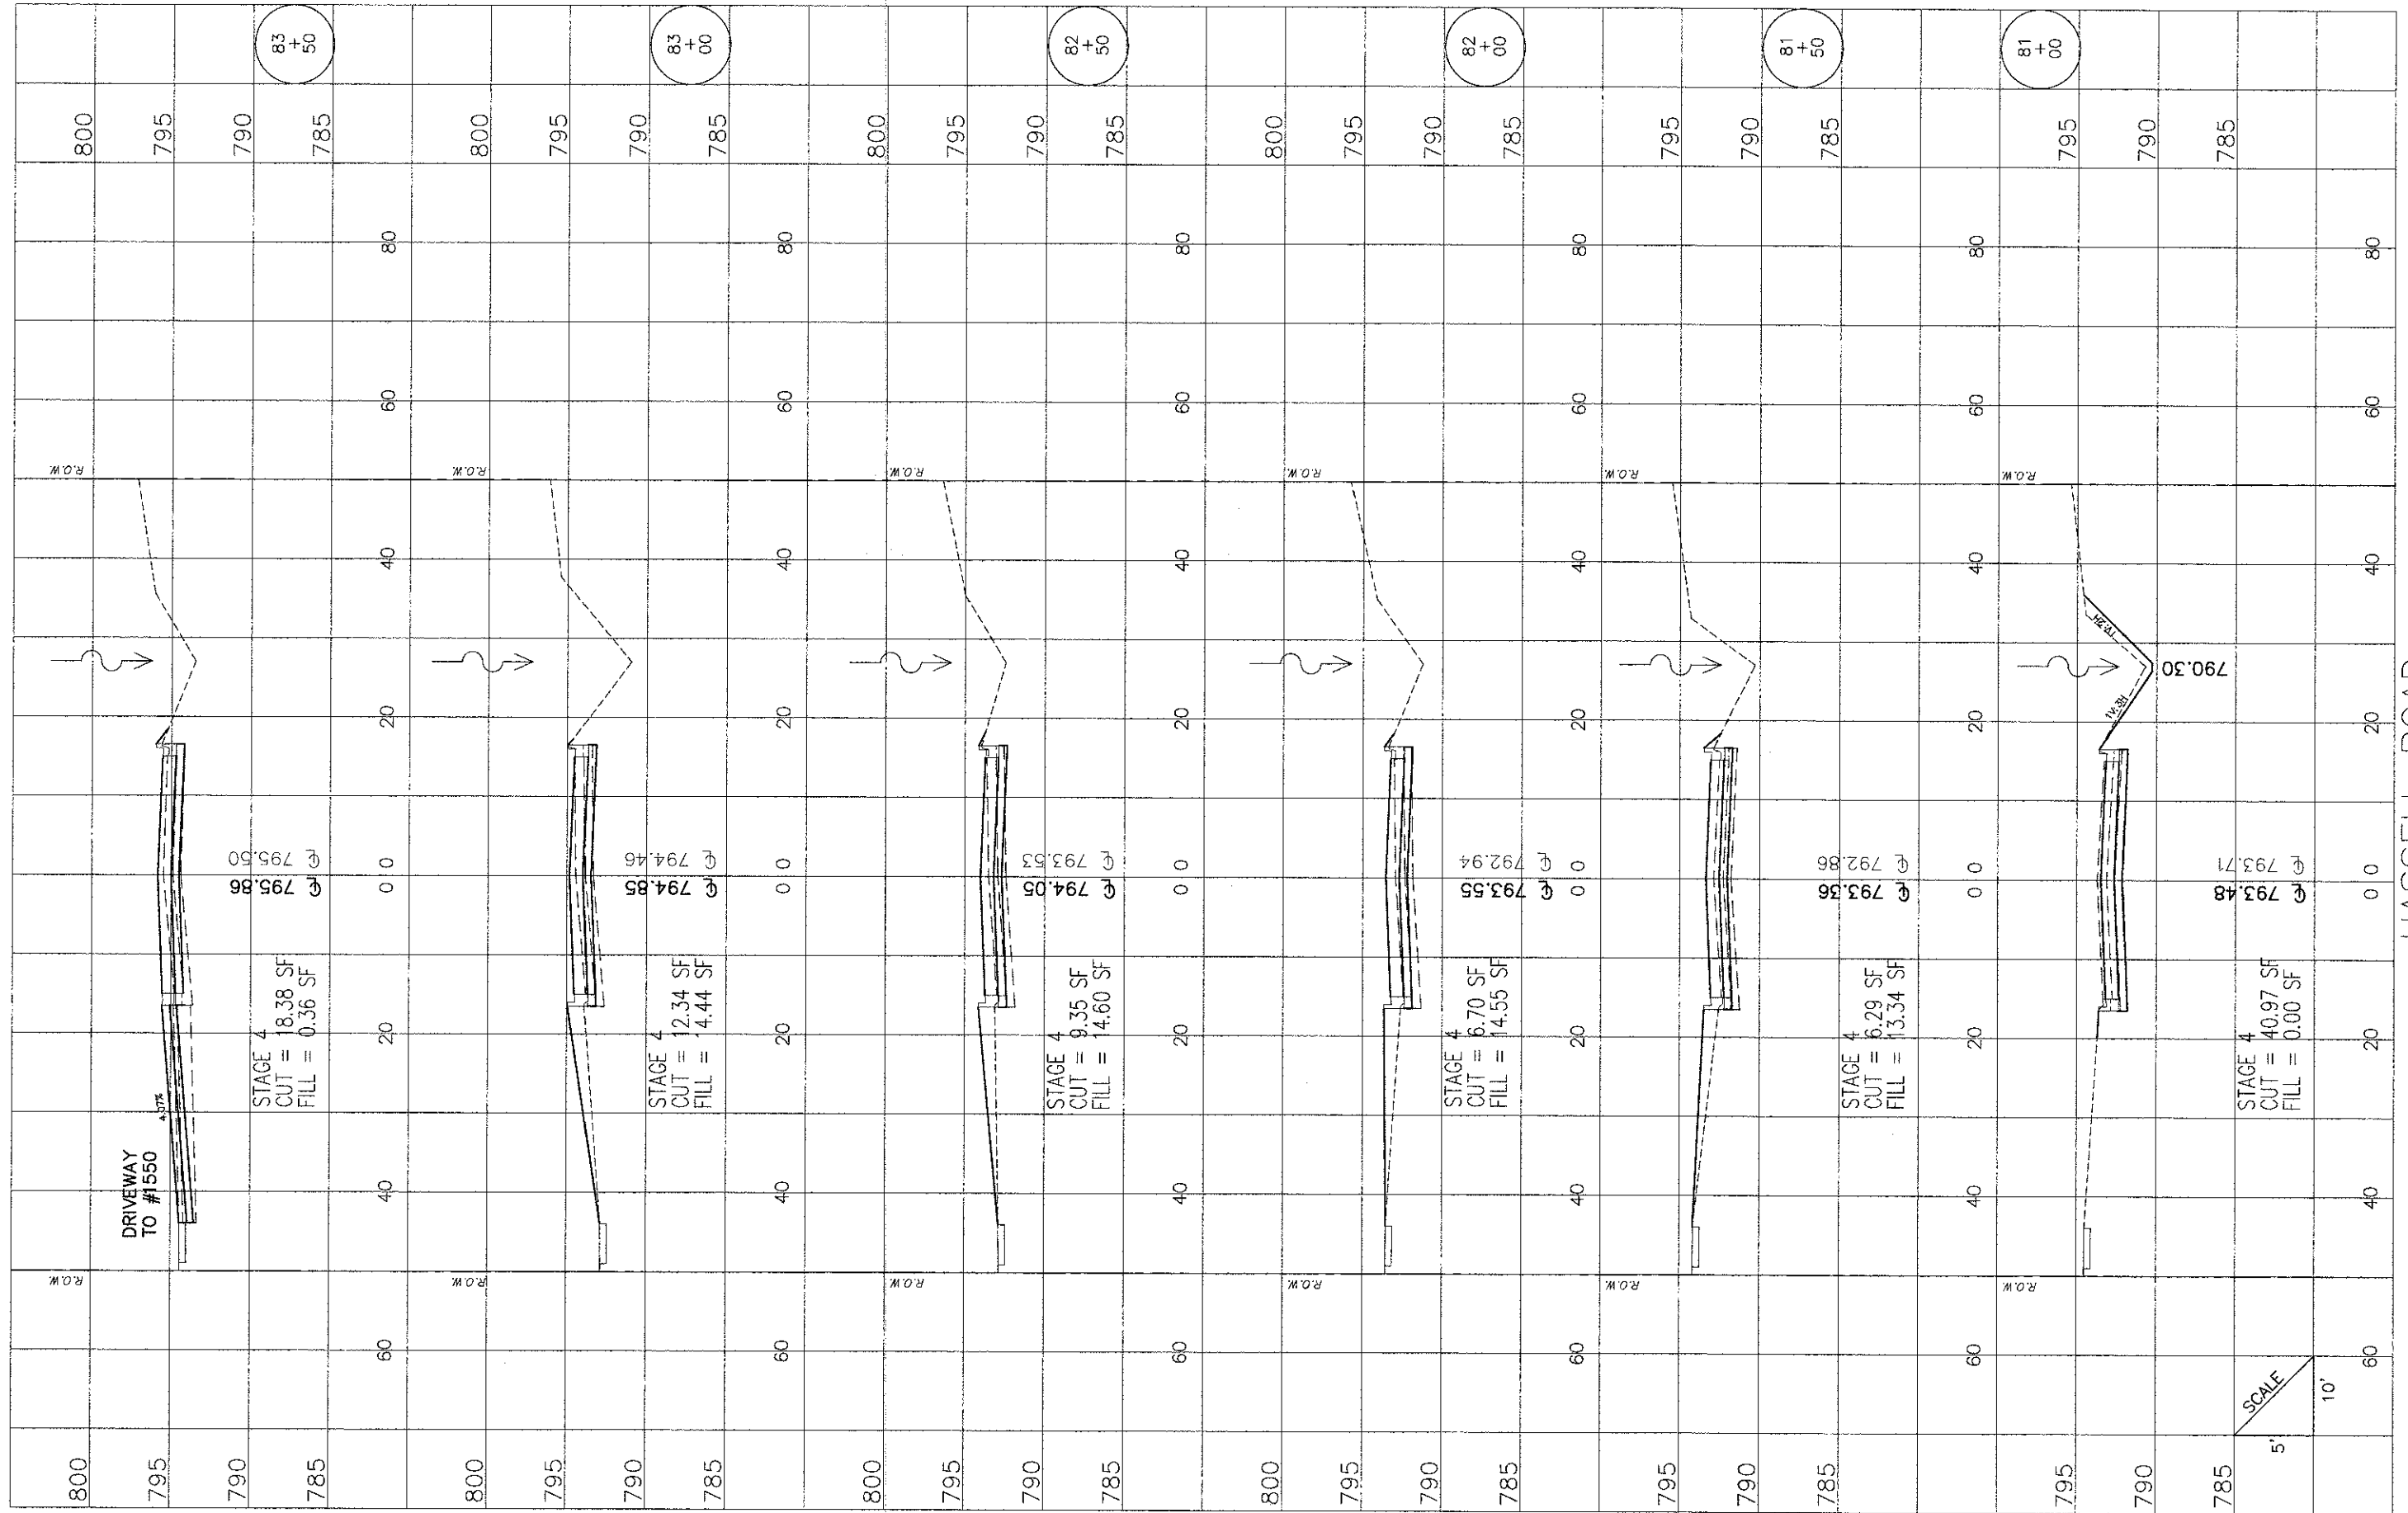

HASSELL ROAD

FILE NAME =
Hassell Plan - Profile.dwg

DESIGNED -	REVISED -
DRAWN -	REVISED -
CHECKED -	REVISED -
DATE -	REVISED -

STATE OF ILLINOIS
DEPARTMENT OF TRANSPORTATION

Hassell Road STP Project
Cross Sections

SHEET NO. 25 OF 27 SHEETS STA. 81+00 TO STA 83+50

F.A.U. RTE.	SECTION	COUNTY	TOTAL SHEETS	SHEET NO.
1100	11-00087-00-FP	Cook	164	162
CONTRACT NO. 63770			ILLINOIS FED. AID PROJECT CMM 9003(757)	

SCALE
5' 10'