


PLAN	SURVEYED	DATE	BY
NOTE BOOK NO.	PLOTTED	DATE	BY
	CHECKED		
	DATE		

PROFILE	SURVEYED	DATE	BY
NOTE BOOK NO.	PLOTTED	DATE	BY
	CHECKED		
	DATE		

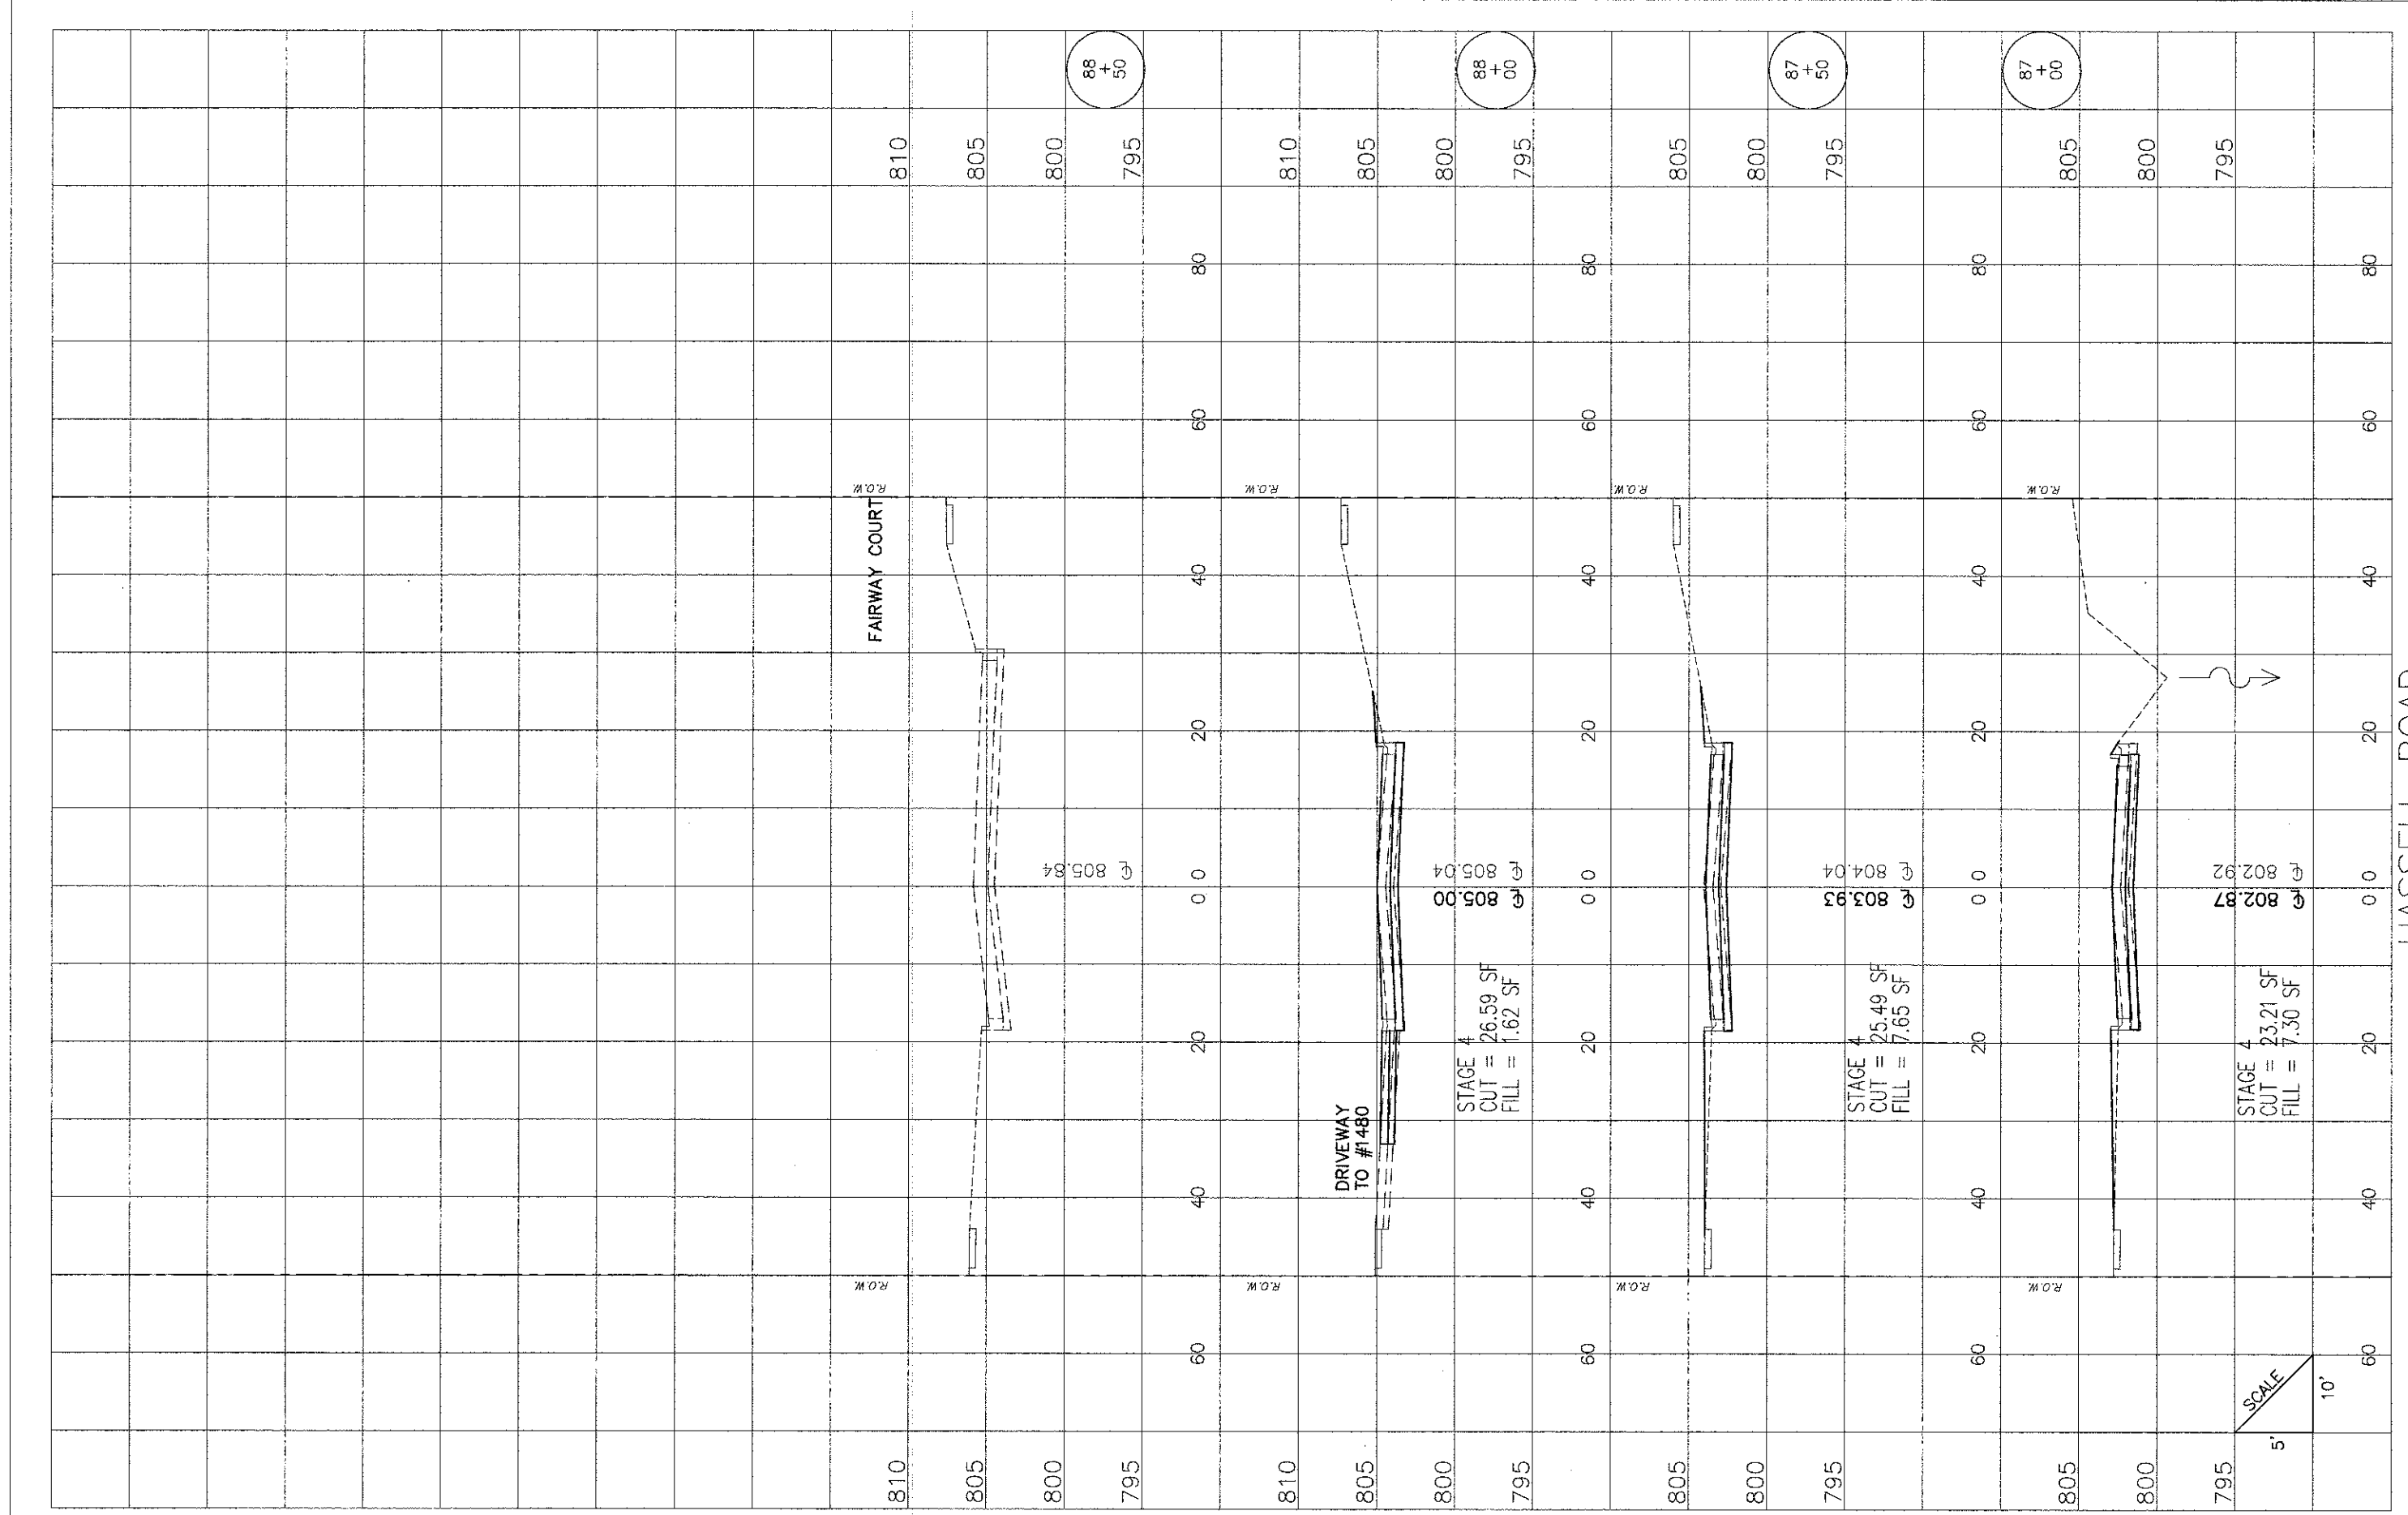

HASSELL ROAD

FILE NAME = Hassell Plan-Profile.dwg

DESIGNED -	REVISED -
DRAWN -	REVISED -
CHECKED -	REVISED -
DATE -	REVISED -

STATE OF ILLINOIS
DEPARTMENT OF TRANSPORTATION

Hassell Road STP Project
Cross Sections

SHEET NO. 27 OF 27 SHEETS STA. 87+00 TO STA 88+50

F.A.U. RTE.	SECTION	COUNTY	TOTAL SHEETS	SHEET NO.
1100	11-00087-00-FP	Cook	164	164
CONTRACT NO. 63770			ILLINOIS FED. AID PROJECT CMM 9003(757)	