

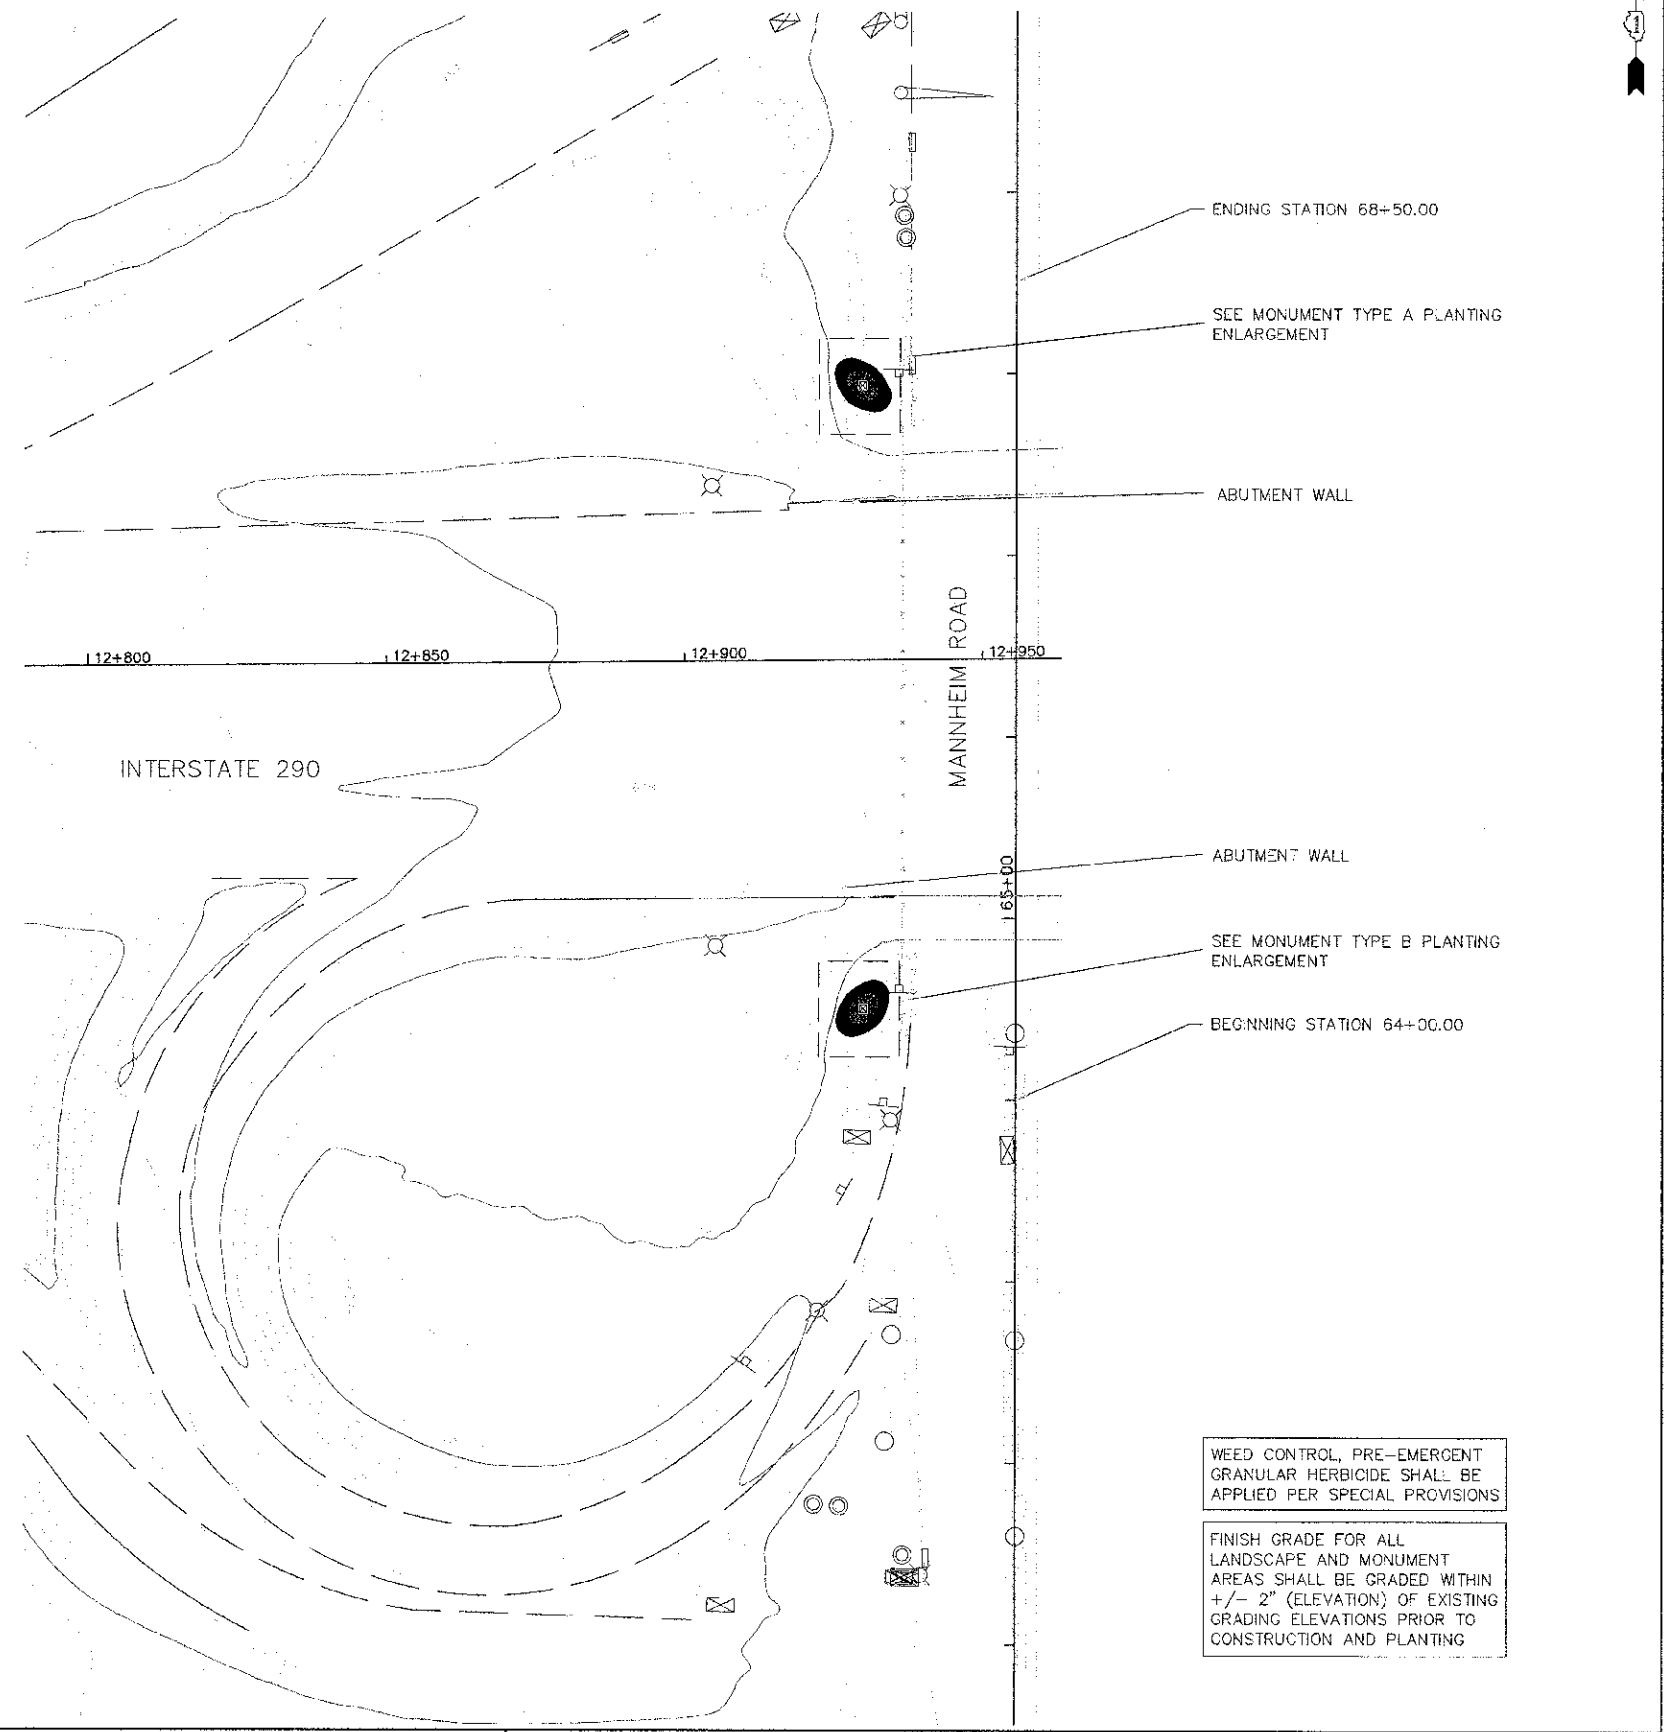


MONUMENT TYPE A PLANTING ENLARGEMENT

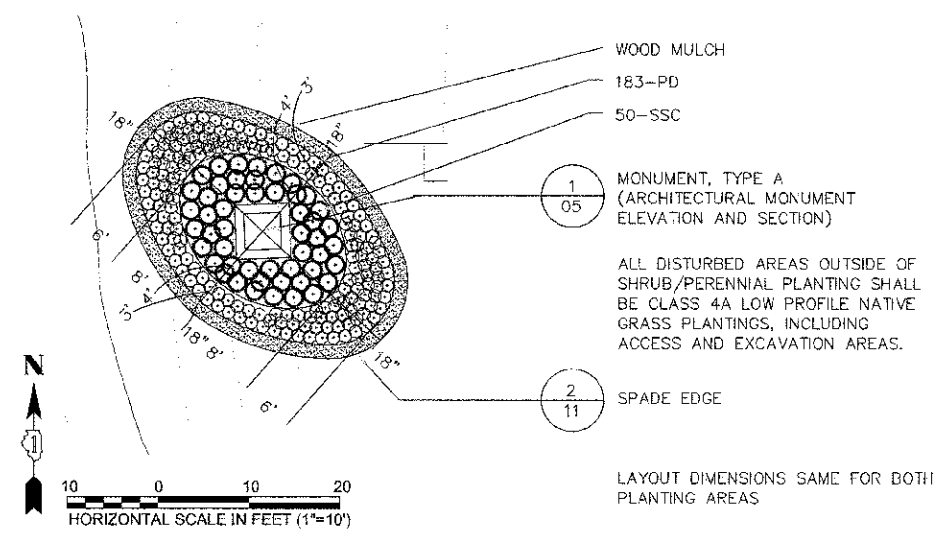

MONUMENT TYPE B PLANTING ENLARGEMENT

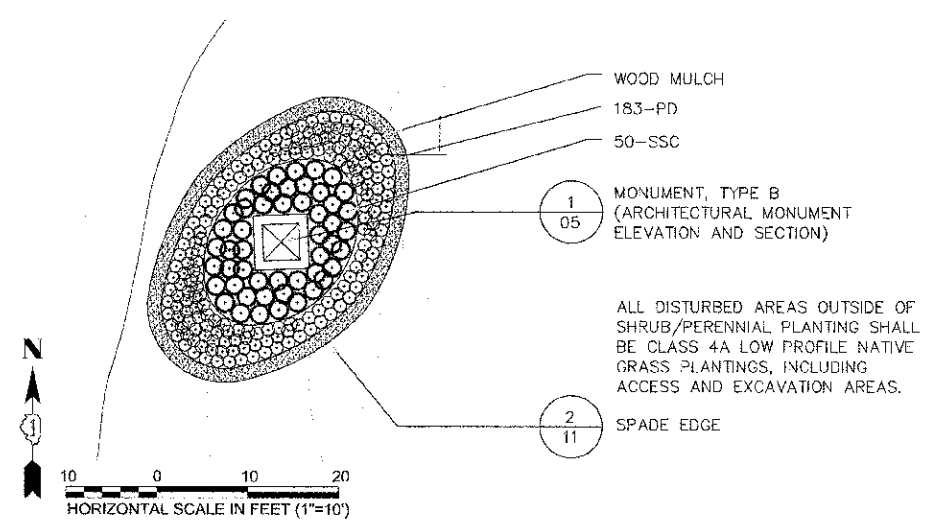

PAY ITEM	DESCRIPTION	UNIT	TOTAL QUANTITY	CONSTRUCTION TYPE CODE	
				0046	0051
21101645	TOPSOIL FURNISH AND PLACE, 12"	SY	106	106	
K1005481	SHREDDED BARK MULCH 1.5"	SY	135	135	
K0012993	PERENNIAL PLANTS, ORNAMENTAL TYPE, 3-GALLON POT	UNIT	4.66	4.66	
K00126550	PERENNIAL PLANT CARE	SQ YD	700	700	
K0029834	WEED CONTROL, PRE-EMERGENT GRANULAR HERBICIDE	POUNDS	5.00	5.00	

NOTE: LANDSCAPE PAY ITEMS LOCATED ON LANDSCAPE DETAILS SHEET 11 OF 12

FILE NAME = 81E113
LAYOUT
DRAWN
REVIEWED

USER NAME =	DESIGNED -- RM/MW	REVISED --
PLOT SCALE = 1"=50'	DRAWN -- MW	REVISED --
PLOT DATE = 12/10/2012	CHECKED -- RM	REVISED --
	DATE -- 12/17/2012	REVISED --

STATE OF ILLINOIS
DEPARTMENT OF TRANSPORTATION

VILLAGE OF HILLSIDE
MANNHEIM ROAD STREETSCAPE
LANDSCAPE PLAN
SCALE: AS SHOWN SHEET NO. 10 OF 12 SHEETS STA. 64+00.00 TO STA. 68+50.00

F.A.P. RTE. 330	SECTION 06-00045-00-LS	COUNTY COOK	TOTAL SHEETS 12	SHEET NO. 10
ILLINOIS			CONTRACT NO. 63783	