
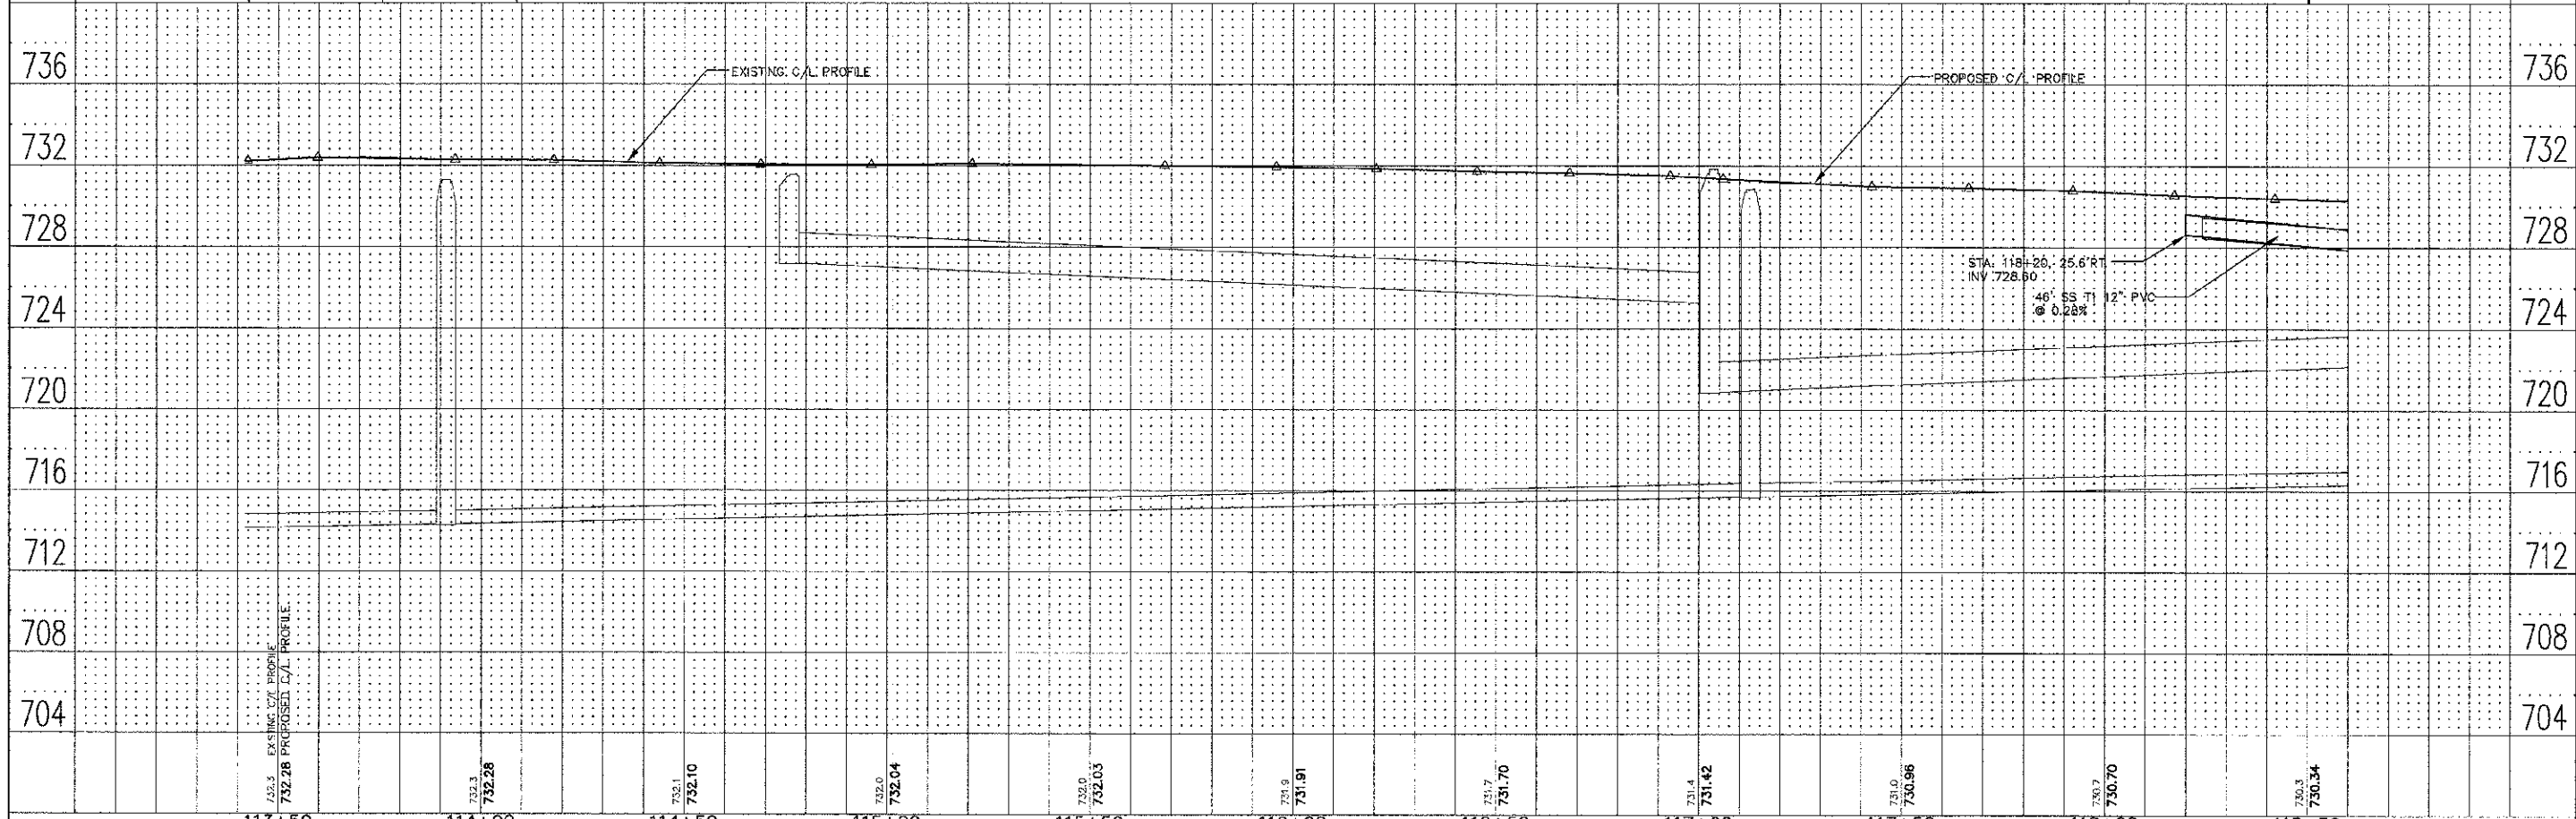


DATE	
BY	
REVISIONS	
NO.	
DATE	
BY	
REVISIONS	
NO.	
DATE	
BY	
REVISIONS	
NO.	

DATE	
BY	
REVISIONS	
NO.	
DATE	
BY	
REVISIONS	
NO.	
DATE	
BY	
REVISIONS	
NO.	

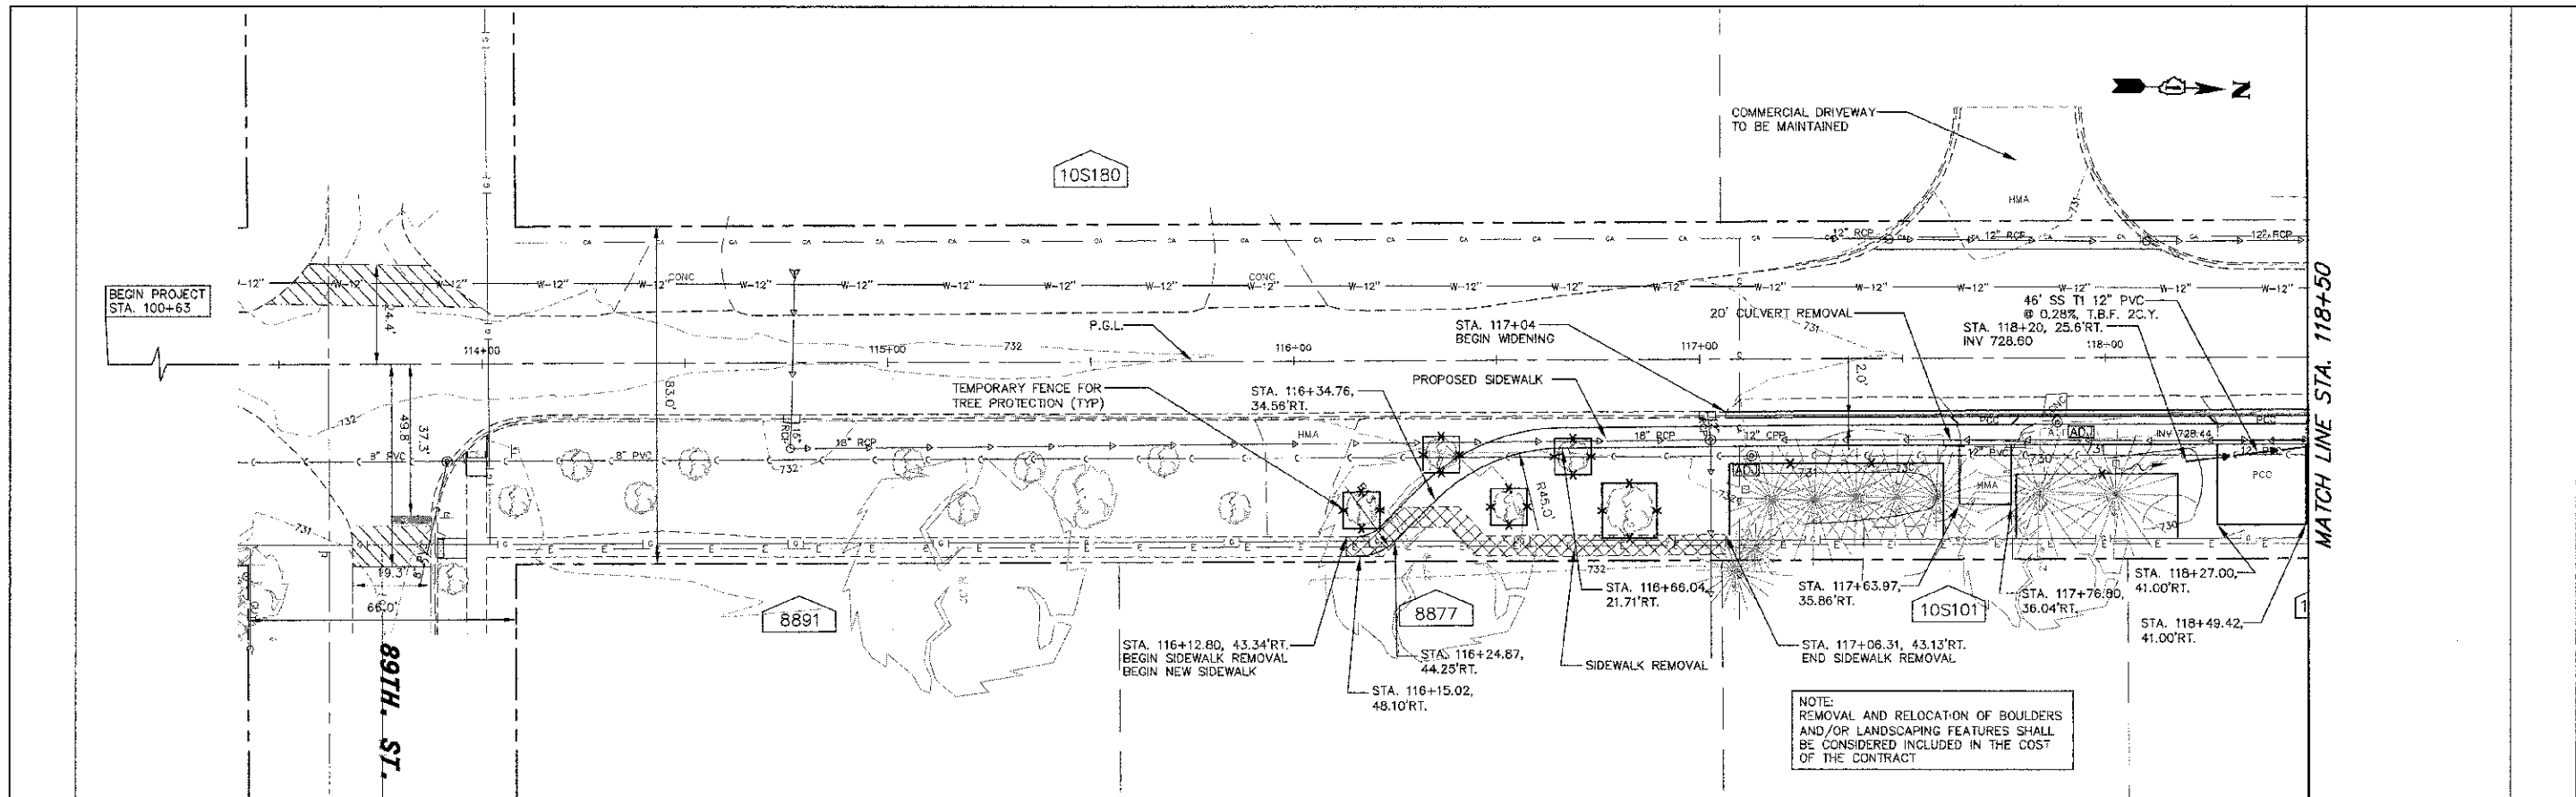

113+50	114+00	114+50	115+00	115+50	116+00	116+50	117+00	117+50	118+00	118+50
732.28	732.10	732.04	732.03	731.91	731.70	731.42	730.96	730.70	730.34	

ENGINEERING RESOURCE ASSOCIATES, INC.
 1400 S. BARR RIDGE, SUITE 100, MADISON, IL 62227
 (618) 261-1200 FAX (618) 261-1201
 WWW.ERASSOCIATES.COM

USER NAME = rtonner	DESIGNED = BD	REVISED = 01-24-2013
FILE NAME = V:\Burr Ridge\120791.00\Madison Street	DRAWN = RT	REVISED =
PLOT SCALE = @SCALE@	CHECKED = SW	REVISED =
PLOT DATE = 1/24/2013	DATE = 10-19-12	REVISED =

STATE OF ILLINOIS DEPARTMENT OF TRANSPORTATION

MADISON STREET
 SCALE: 1"=20'
 SHEET NO. 1 OF 3 SHEETS
 STA. 113+50 TO STA. 118+50

F.A.D.D. RTE. 2674	SECTION II-0045-00-RS	COUNTY DUPAGE	TOTAL SHEETS 20	SHEET NO. 6
CONTRACT NO. 63784			ILLINOIS FED. AID PROJECT	