
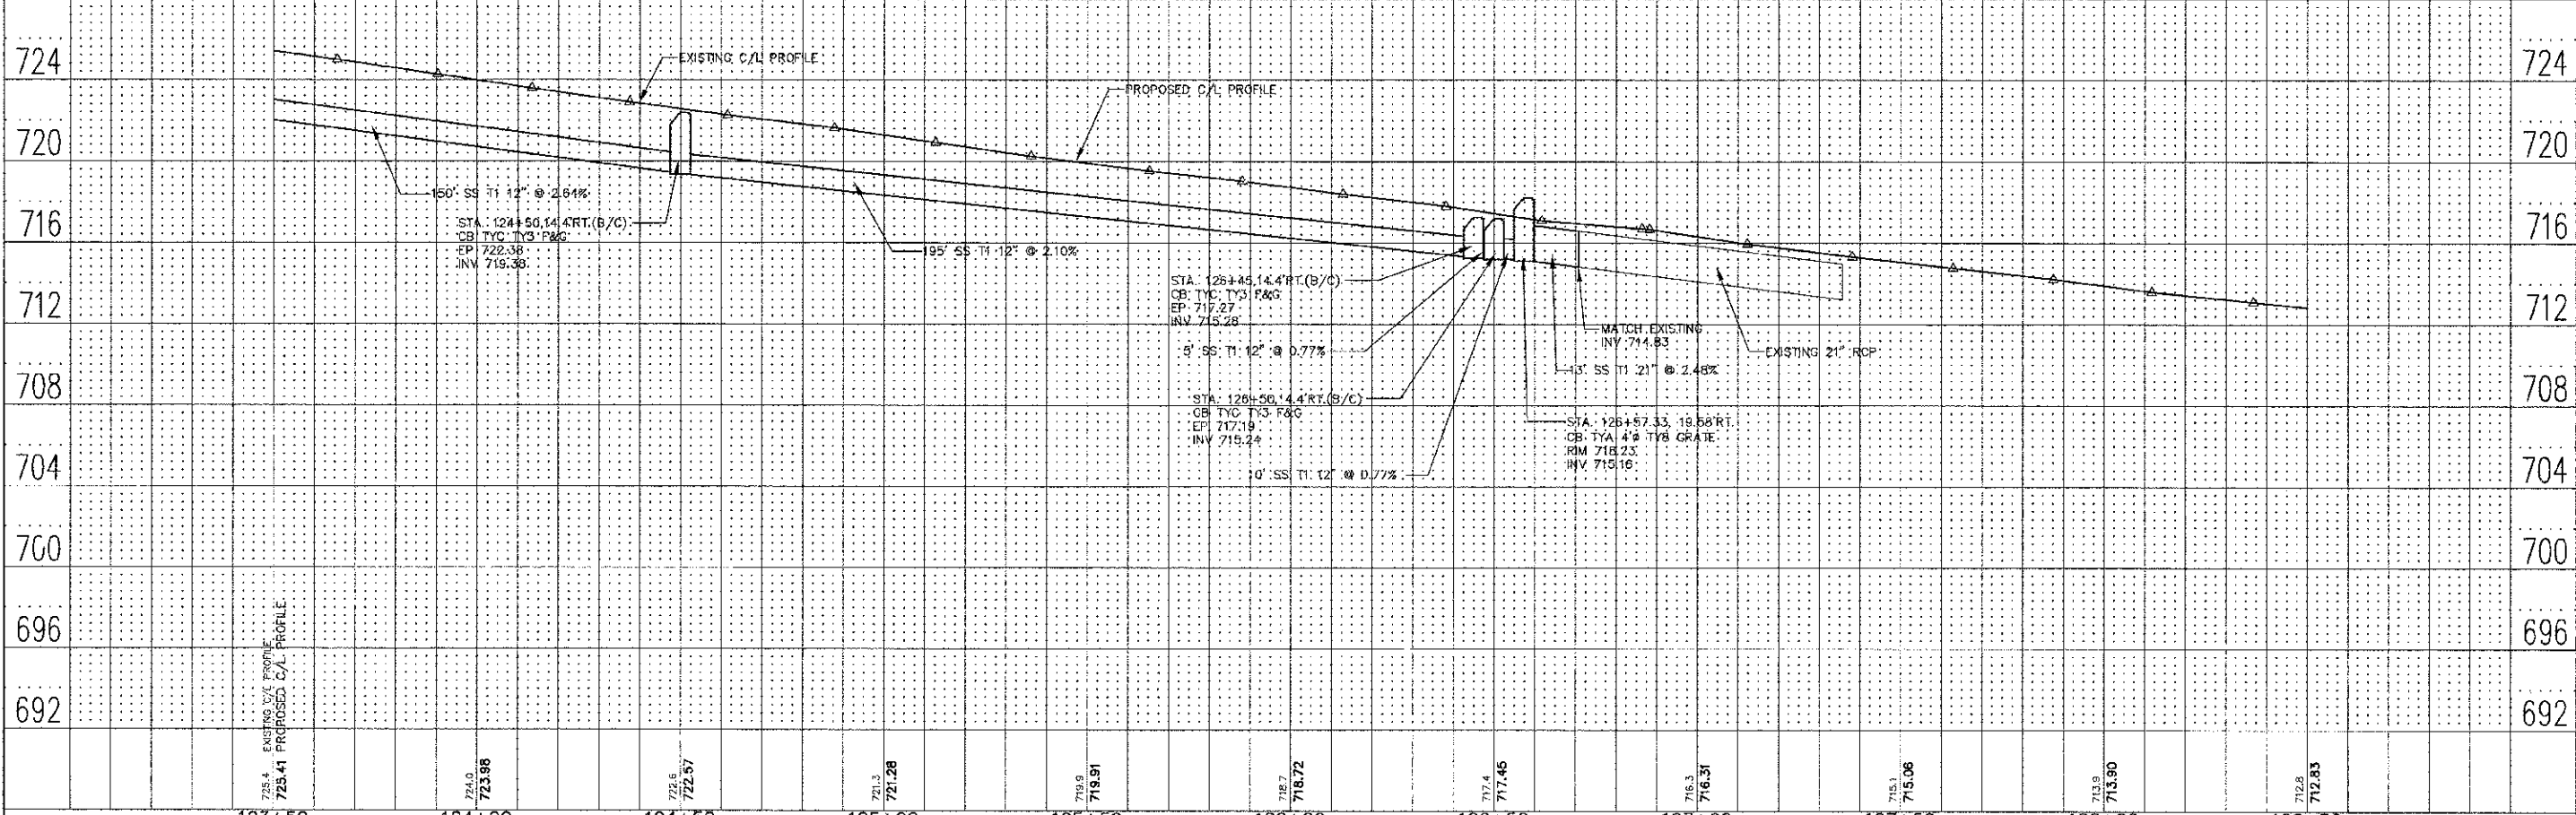


DATE	
BY	
REVISED	
GRADES CHECKED	
ALIGNMENT CHECKED	
NOTE BOOK	
NO.	
FILE NAME	

DATE	
BY	
REVISED	
GRADES CHECKED	
ALIGNMENT CHECKED	
NOTE BOOK	
NO.	
FILE NAME	

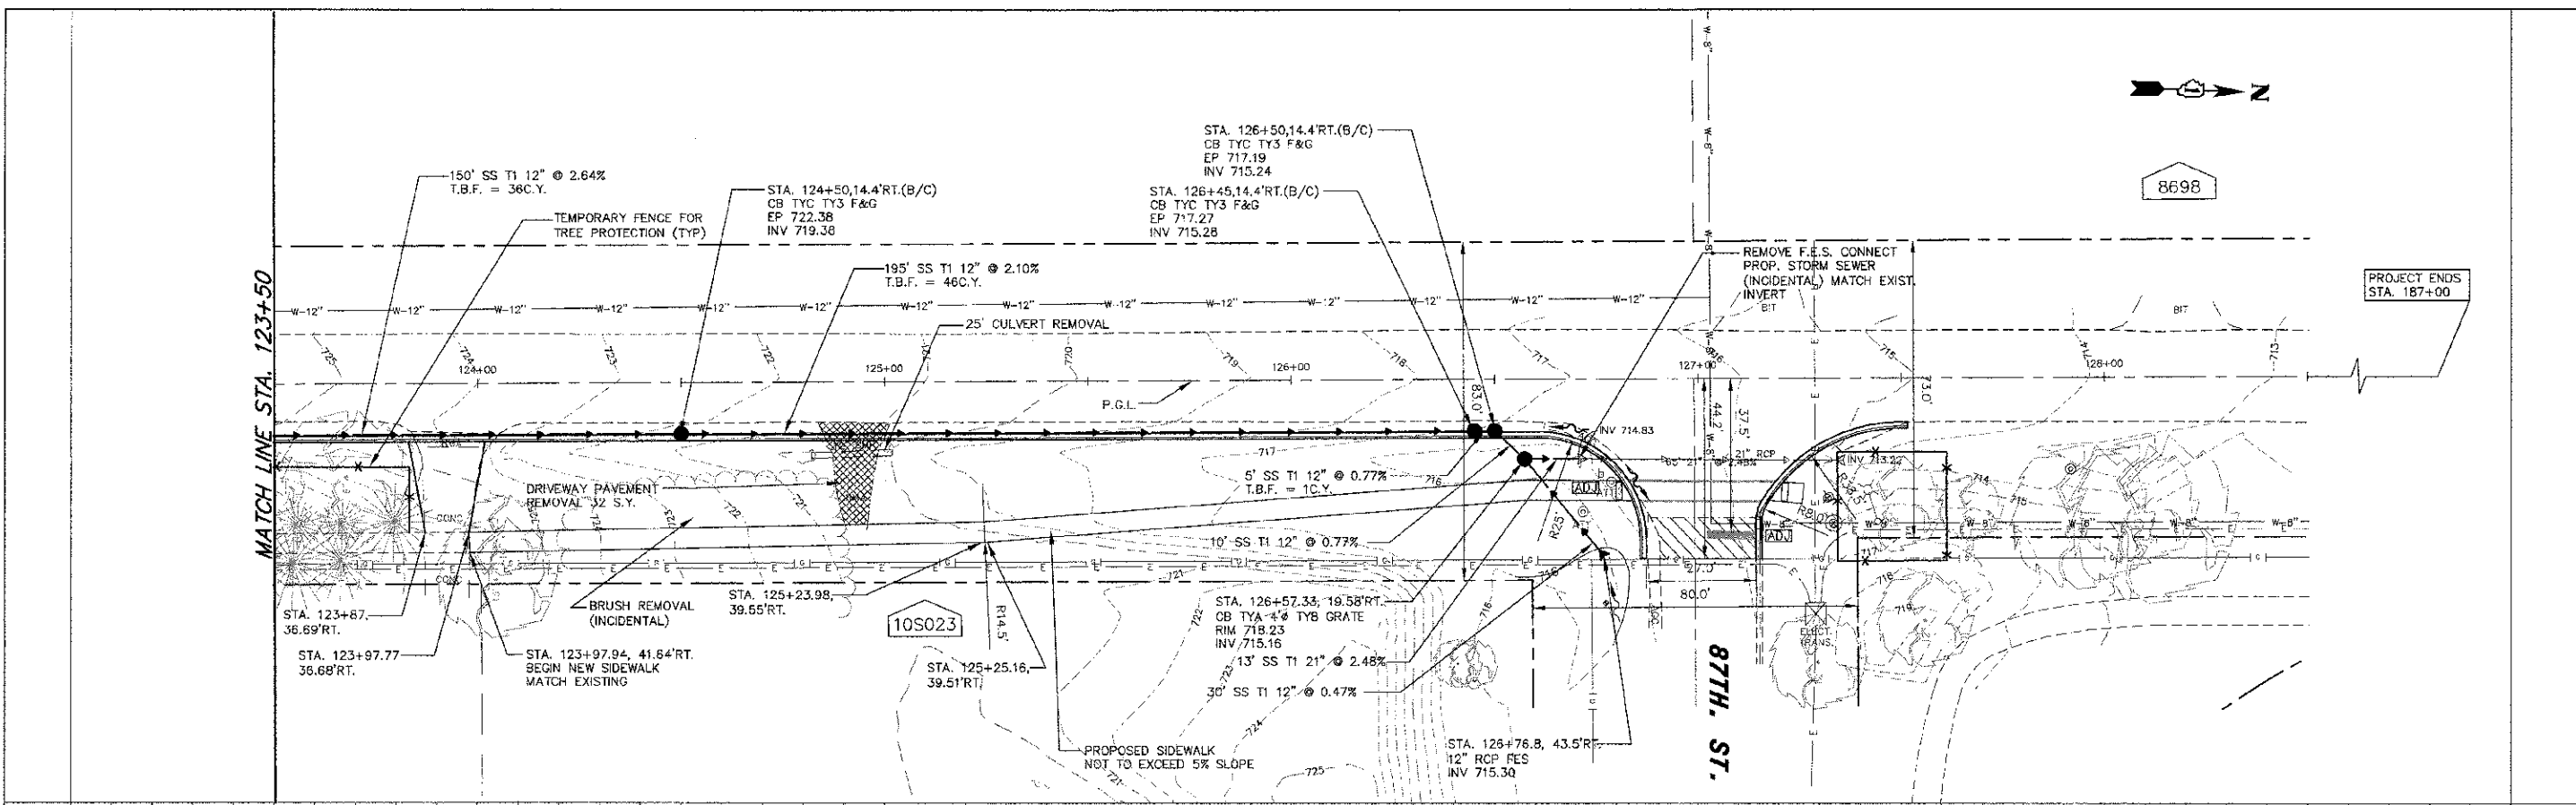

123+50	124+00	124+50	125+00	125+50	126+00	126+50	127+00	127+50	128+00	128+50
725.4	724.0	723.98	723.6	721.28	718.91	718.72	717.4	716.31	715.1	712.83

**ENGINEERING RESOURCE ASSOCIATES, INC.**  
CONSULTING ENGINEERS, SURVEYORS & SURVEYORS

USER NAME = rtonner	DESIGNED = HD	REVISED = 01-24-2013
FILE NAME = V:\Burr Ridge\1207010C Madison Street LAD\CAD\2010\1207010C Plan\Profile.dwg	DRAWN = RT	REVISED = ---
PLOT SCALE = 1"=20'	CHECKED = SW	REVISED = ---
PLOT DATE = 1/24/2013	DATE = 10-19-12	REVISED = ---

**STATE OF ILLINOIS DEPARTMENT OF TRANSPORTATION**

<b>MADISON STREET</b>	SCALE: 1"=20'	SHEET NO. 3 OF 3 SHEETS	STA. 123+50 TO STA. 128+50
-----------------------	---------------	-------------------------	----------------------------

F.A.U. RTE. 2674	SECTION II-0045-00-RS	COUNTY DUPAGE	TOTAL SHEETS 20	SHEET NO. 3
CONTRACT NO. 63794			FED. ROAD DIST. NO. - ILLINOIS FED. AID PROJECT	