

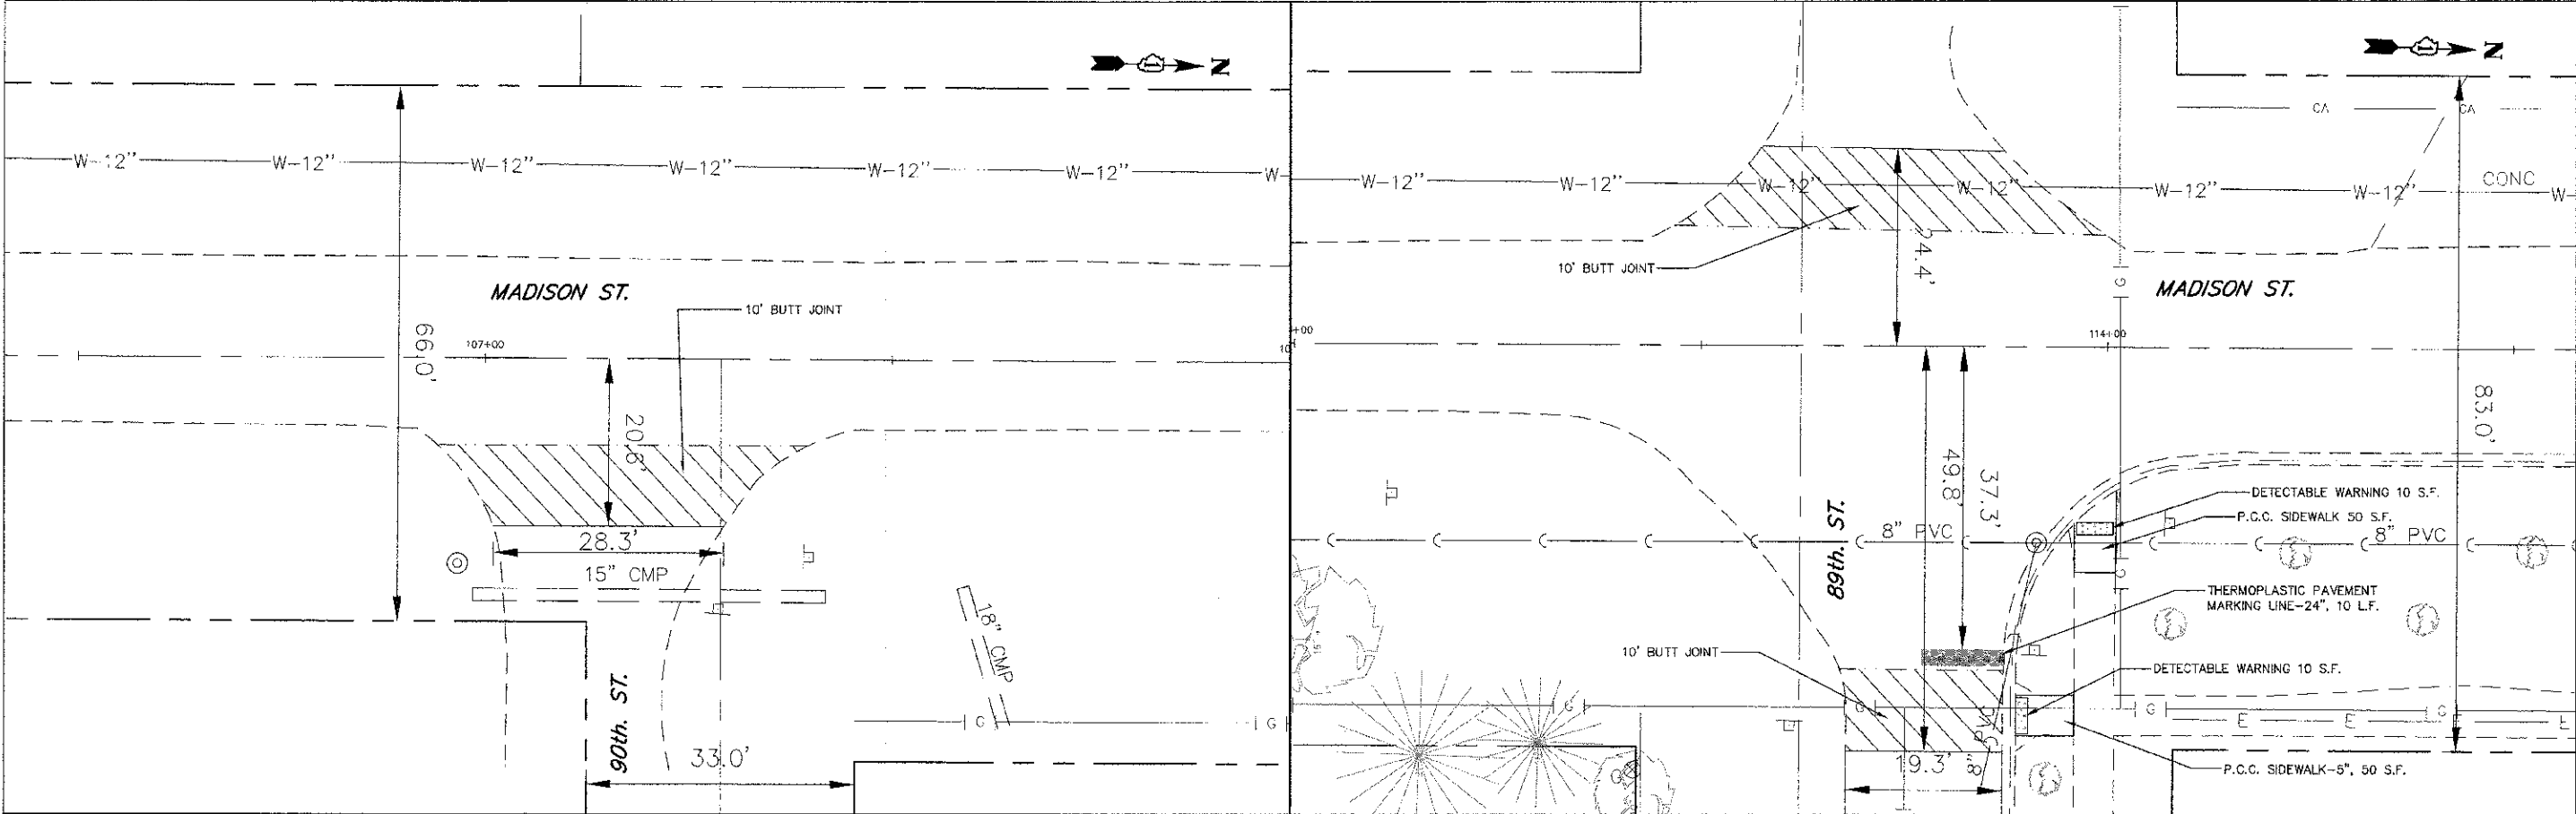


DATE	
BY	
REVISION	
PROJECT	
NOTED	
CHECKED	
DESIGNED	
DRAWN	
PLGT	
NO.	

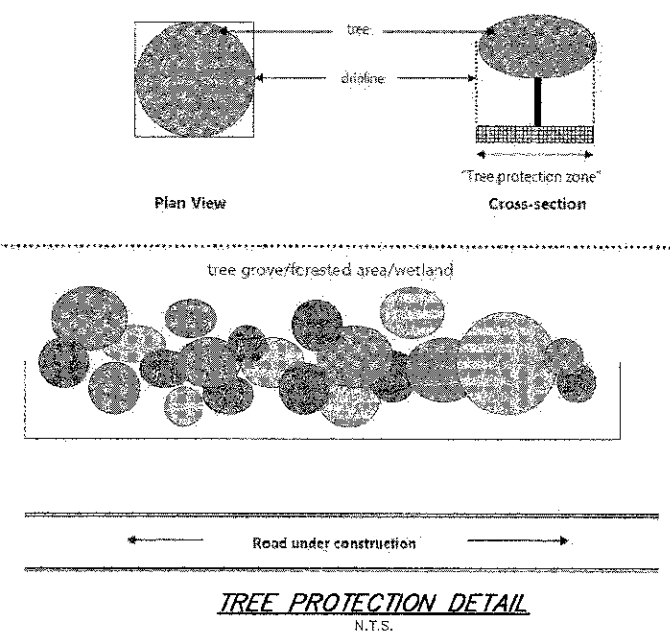

DATE	
BY	
REVISION	
PROJECT	
NOTED	
CHECKED	
DESIGNED	
DRAWN	
PLGT	
NO.	

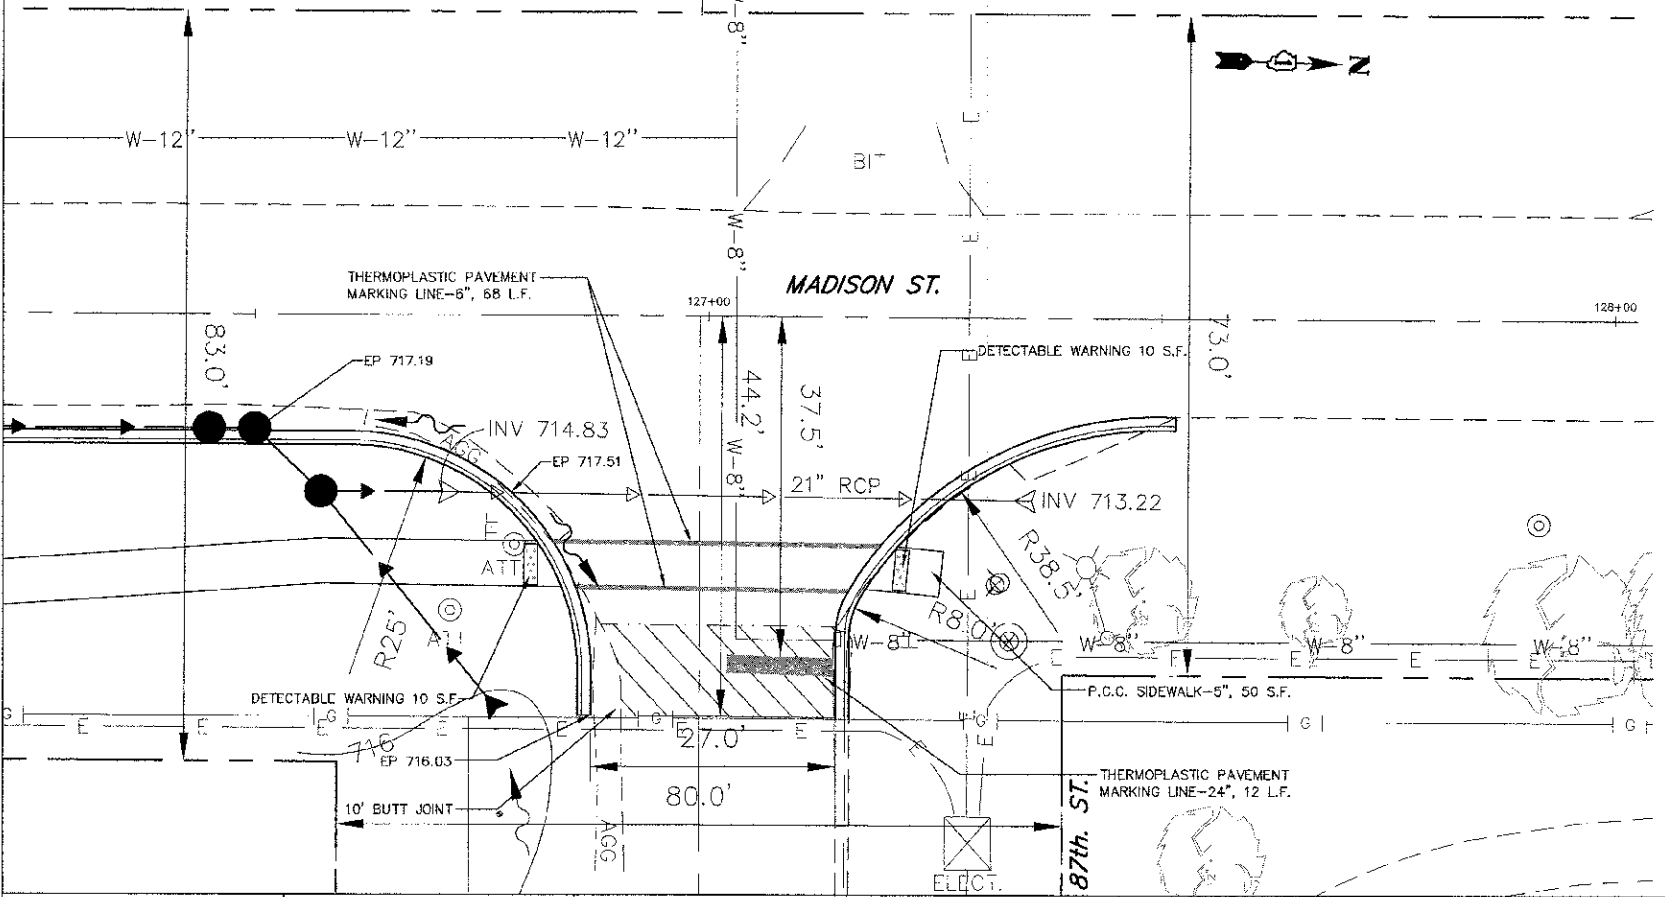

ENGINEERING RESOURCE ASSOCIATES, INC.
CONSULTING ENGINEERS, SCIENTISTS & SURVEYORS

USER NAME	rtorrer	DESIGNED	BD	REVISED	01 24 2013
FILE NAME	N:\004\2013\12701_00 Madison Street	DRAWN	RT	REVISED	
PLGT SCALE	1"=10'	CHECKED	SW	REVISED	
PLGT DATE	1/21/2013	DATE	10 19 12	REVISED	

STATE OF ILLINOIS DEPARTMENT OF TRANSPORTATION

MADISON STREET INTERSECTION DETAILS
SCALE: 1"=0' SHFT NO. 1 OF 3 SHFTS STA. 106+50 TO STA. 127+50

F.A.U. NO.	SECTION	COUNTY	TOTAL SHEETS
2674	11 004E CC-RS	DLPAGE	20 9
CONTRACT NO. 63784		FED. ROAD DIST. NO.	ILLINOIS FED. AID PROJECT