
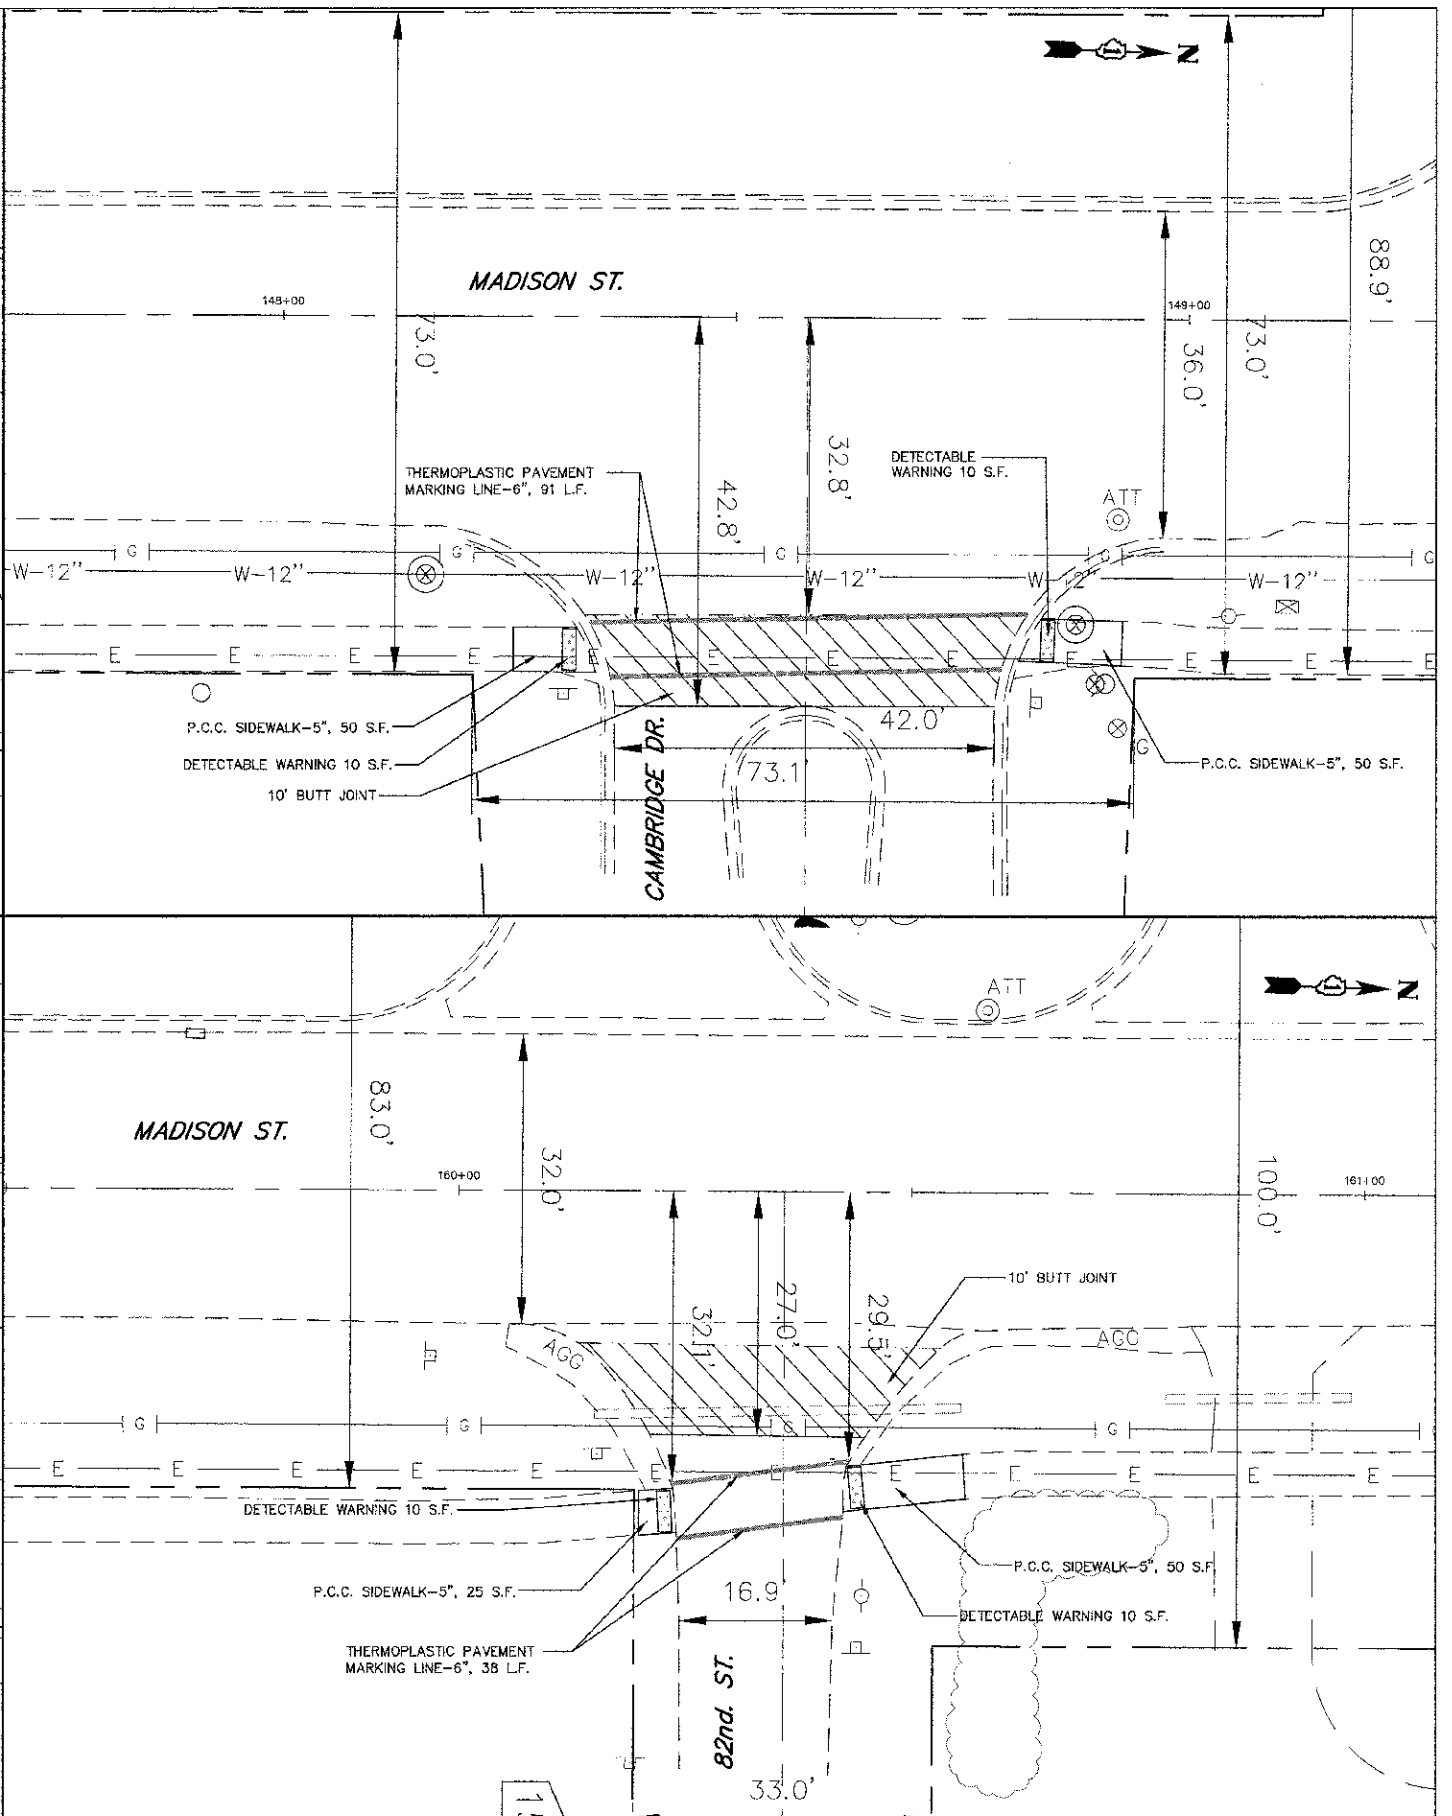


DATE	
BY	
REVISION	
NO.	
DATE	
BY	
REVISION	
NO.	
DATE	
BY	
REVISION	
NO.	

DATE	
BY	
REVISION	
NO.	
DATE	
BY	
REVISION	
NO.	
DATE	
BY	
REVISION	
NO.	

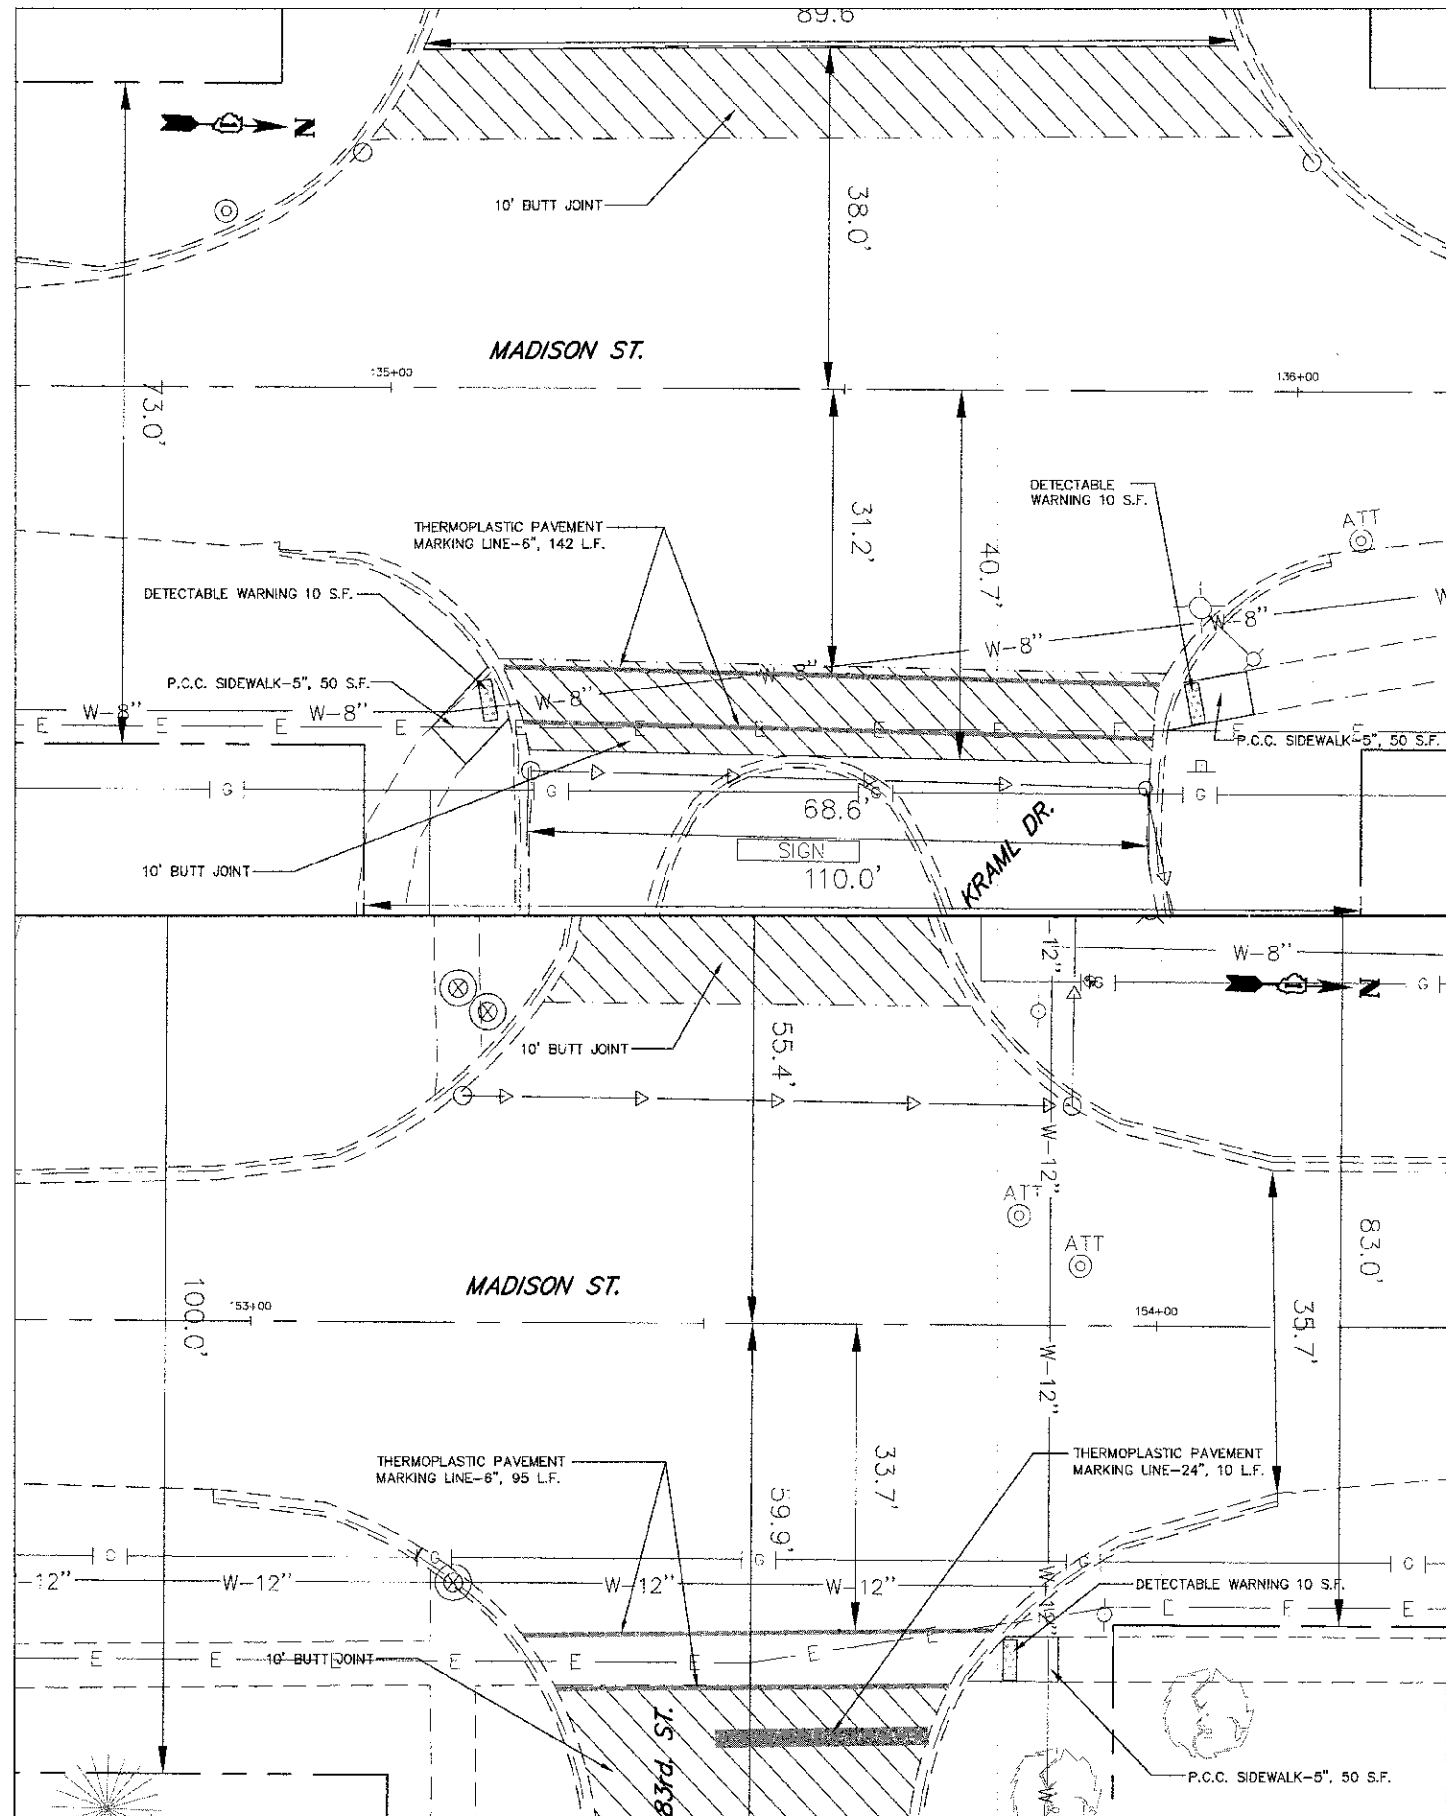

ENGINEERING RESOURCE ASSOCIATES, INC.  
CONSULTING ENGINEERS, SURVEYORS & SURVEYORS

USER NAME = rturner  
FILE NAME = V:\Illinois\150701.00 Madison Street  
LAD\CAD\122021 Madison Sl.dwg  
PLOT SCALE = 1"=10'  
PLOT DATE = 12/14/2012

DESIGNED - BD  
DRAWN - RT  
CHECKED - SW  
DATE - 10/19/12

REVISED  
REVISED  
REVISED  
REVISED

STATE OF ILLINOIS  
DEPARTMENT OF TRANSPORTATION

MADISON STREET  
INTERSECTION DETAILS

SCALE: 1"=10' SHEET NO. 2 OF 3 SHEETS STA. 135+00 TO STA. 161+00

F.A.U. RT#	SECTION	COUNTY	TOTAL SHEETS
2674	II-0075-CG-RS	DUPAGE	20
CONTRACT NO. 63784			SHEET NO. 10
FED. ROAD DIST. NO. - ILLINOIS FED. AID PROJECT			