


DATE	
BY	
REVISIONS	
PLAN	REWORKED
	NOTED
	NOTE BOOK
	NO.

DATE	
BY	
REVISIONS	
PROFILE	REWORKED
	NOTED
	NOTE BOOK
	NO.

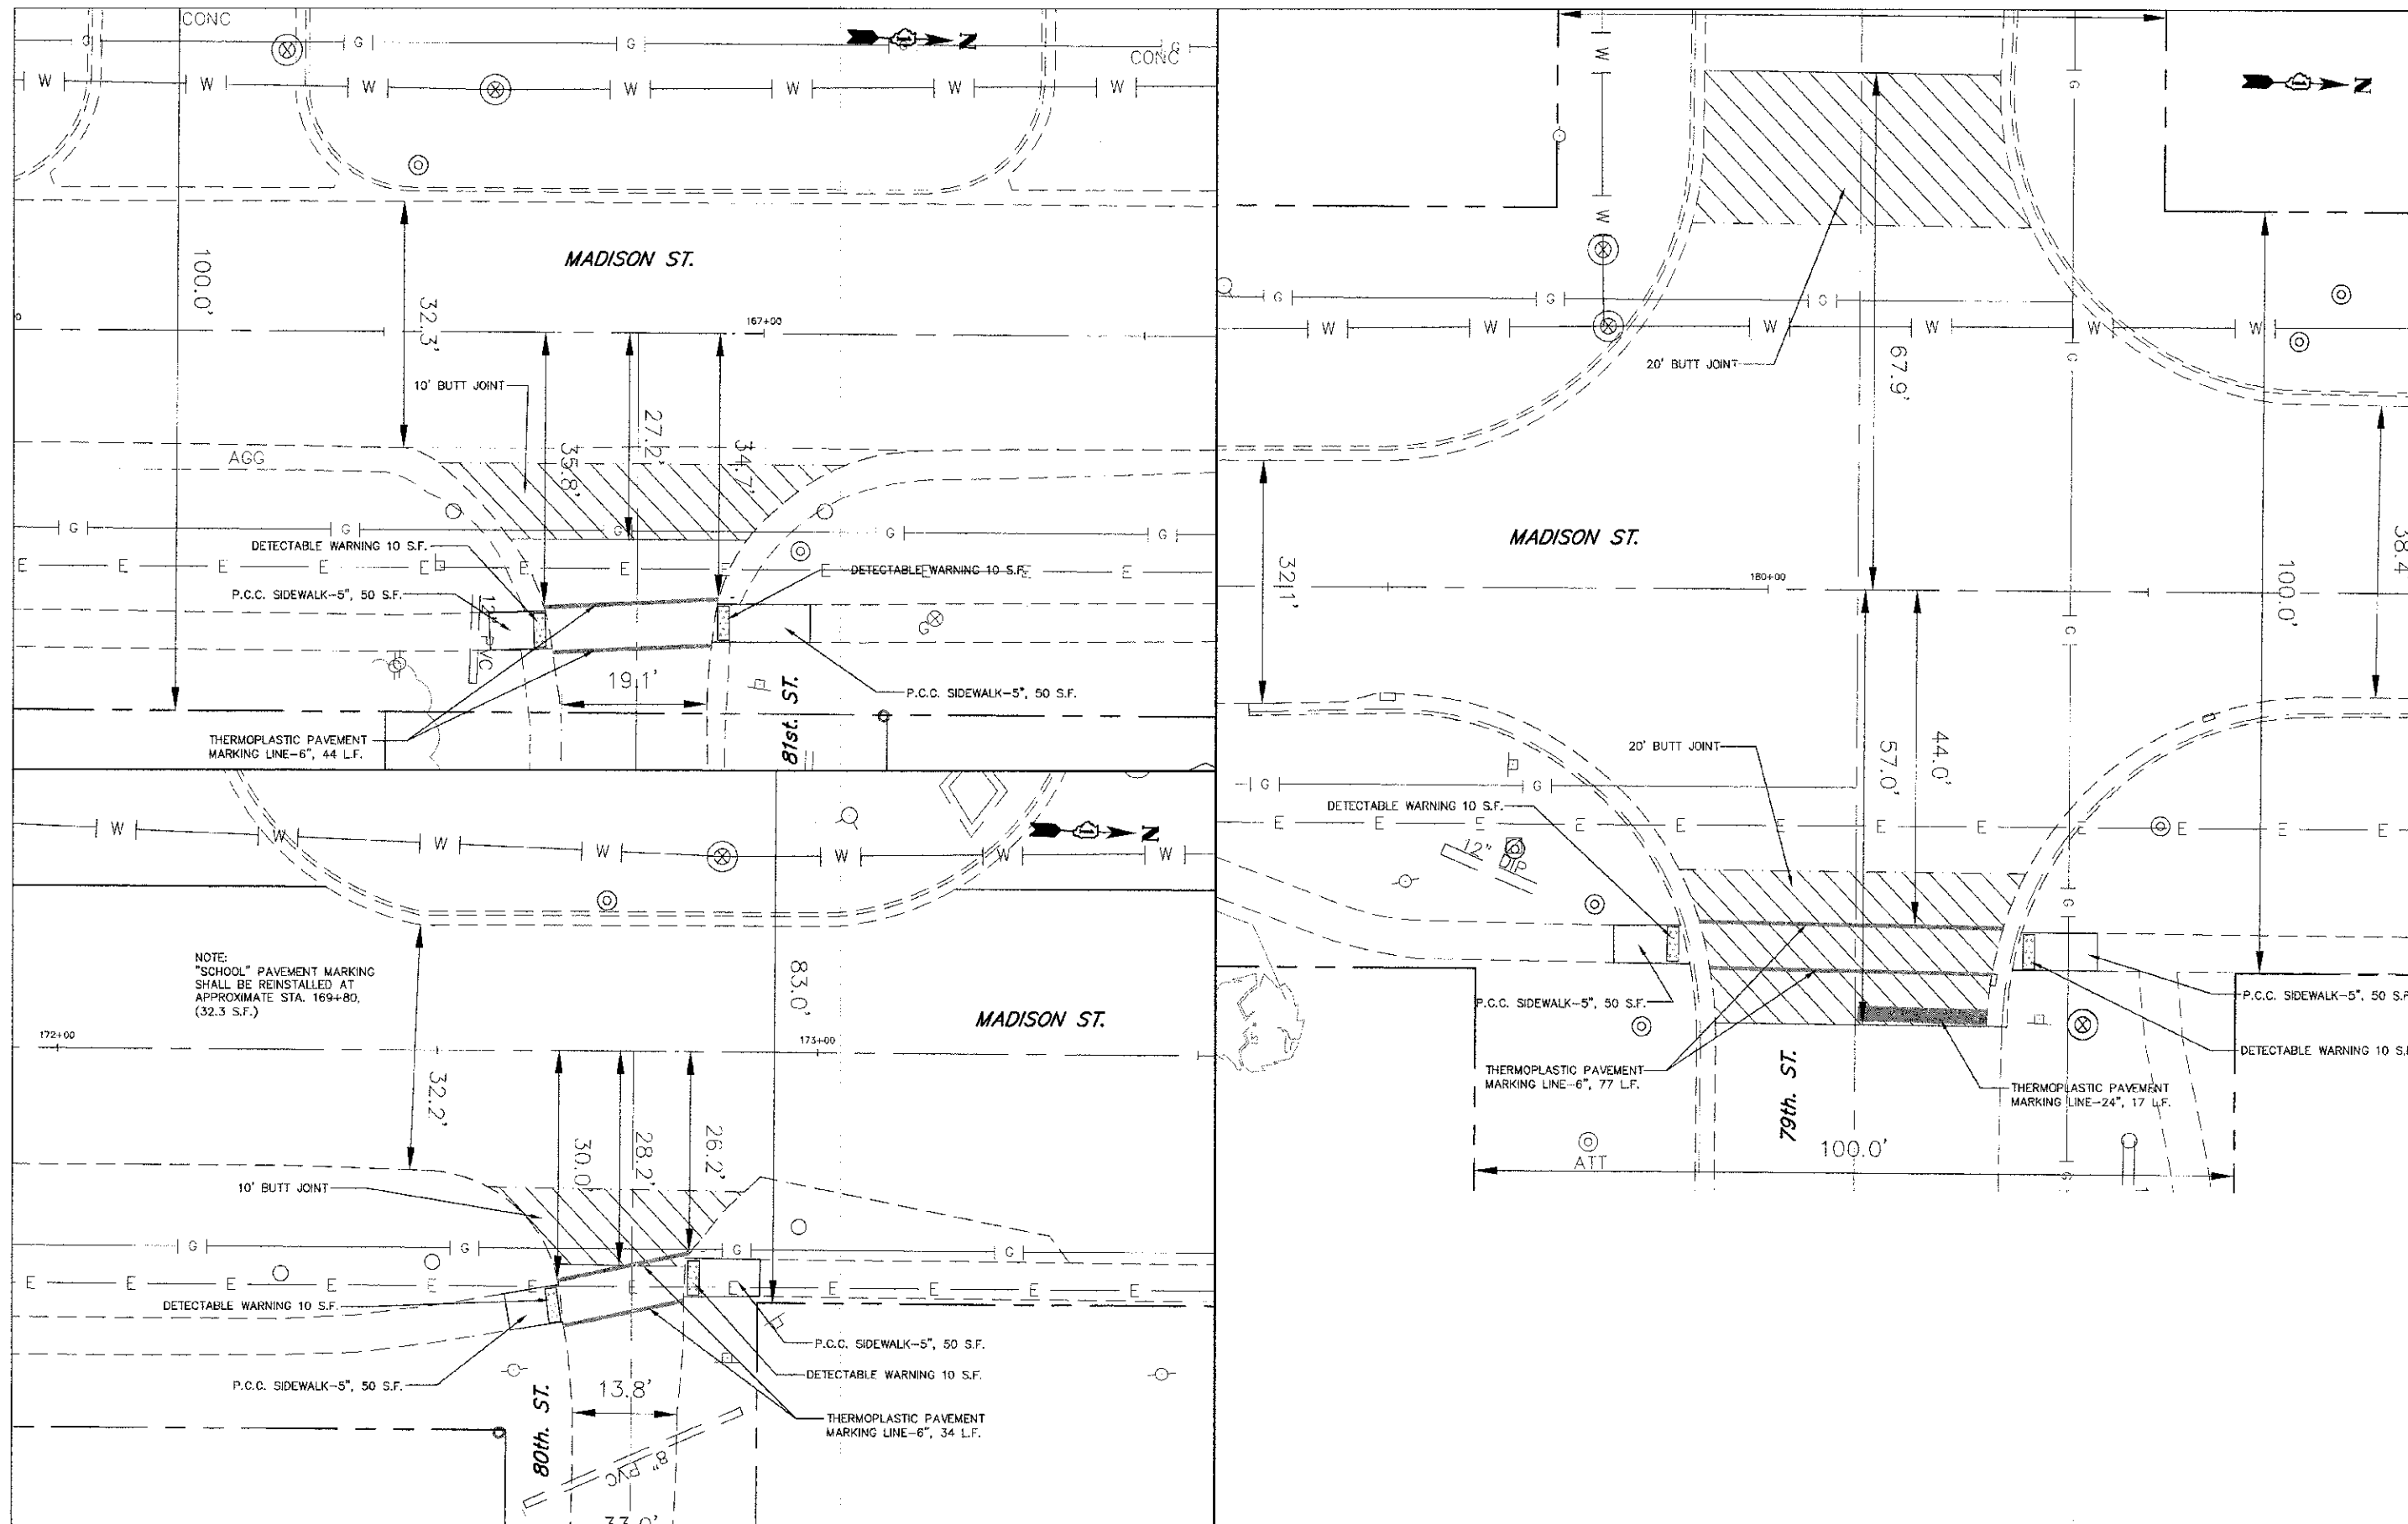

	ENGINEERING RESOURCE ASSOCIATES, INC. CONSULTING ENGINEERS, SCIENTISTS & SURVEYORS	USER NAME = rtonner	DESIGNED - BD	REVISED -
		FILE NAME = W:\User Files\120701\00 Madison Street	DRAWN - RT	REVISED -
		PLOT SCALE = 1"=10'	CHECKED - SW	REVISED -
		PLOT DATE = 12/14/2012	DATE - 10-9-12	REVISED -

**STATE OF ILLINOIS
DEPARTMENT OF TRANSPORTATION**

**MADISON STREET
INTERSECTION DETAILS**

SCALE: 1"=10' SHEET NO. 3 OF 3 SHEETS STA. 166+00 TO STA. 18+00

F.A. J. RTE.	SECTION	COUNTY	TOTAL SHEETS
2674	3-0045-00-RS	DUPAGE	23
CONTRACT NO. 63784			SHEET NO. 11
FED. ROAD DIST. NO. ILLINOIS REG. AID PROJECT			