


DATE	
BT	
PLAN	SURVEYED
	PLOTTED
	NOTE BOOK
	NO. OF WAY CHECKED
	NO.
	ADD FILE NAME

DATE	
BT	
PROFILE	SURVEYED
	PLOTTED
	NOTE BOOK
	NO. OF WAY CHECKED
	NO.
	ADD FILE NAME

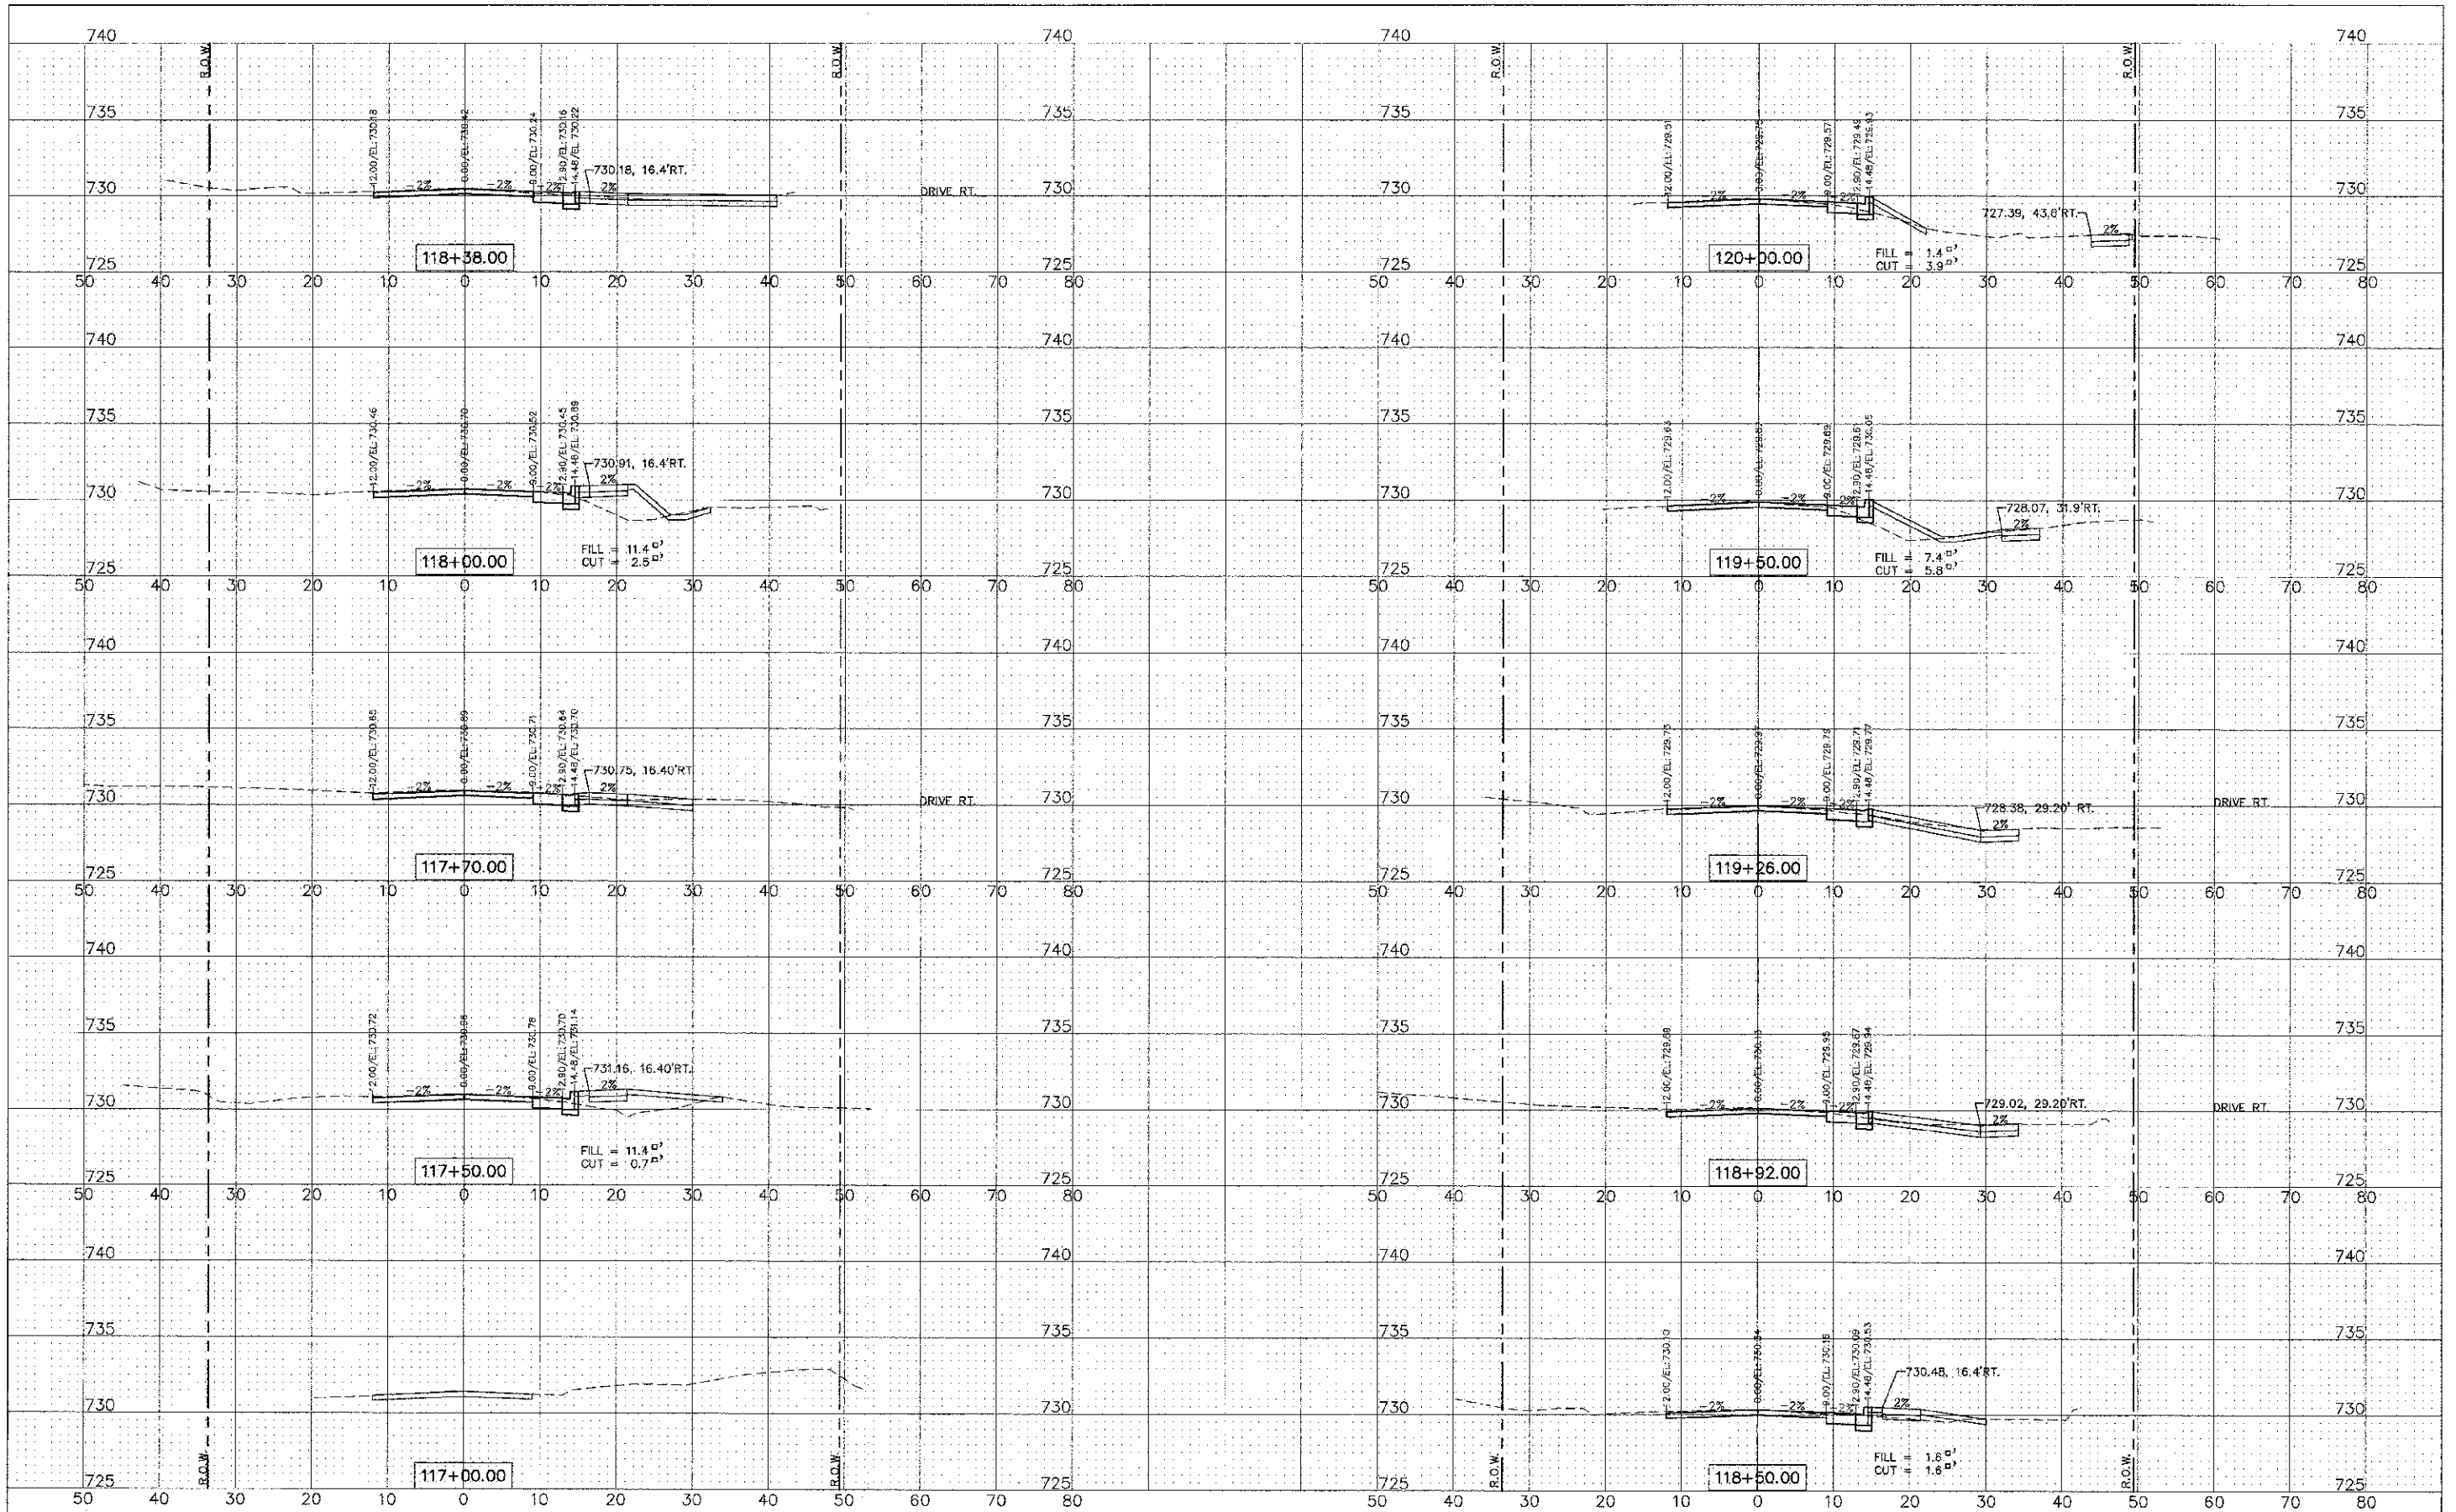

ENGINEERING  
RESOURCE  
ASSOCIATES, INC.  
CONSULTING ENGINEERS, SCIENTISTS  
& SURVEYORS

USER NAME	= rhanter
FILE NAME	= V:\Irrigation\120701_00 Madison Street
PLOT SCALE	= 4SCALE
PLOT DATE	= 12/13/2012
DESIGNED	= BD
DRAWN	= RT
CHECKED	= SW
DATE	= 10 19 12
REVISED	= ---
REVISED	= ---
REVISED	= ---
REVISED	= ---

STATE OF ILLINOIS  
DEPARTMENT OF TRANSPORTATION

MADISON STREET  
CROSS SECTIONS

SCALE: 1"=40' H=5' V SHEET NO. 1 OF 3 SHEETS STA. 117+00 TO STA. 120+00

F.A.U. RTE.	SECTION	COUNTY	TOTAL SHEETS	SHEET NO.
2674	II-0045-00-RS	DUPAGE	20	12
CONTRACT NO. 63784				
FED. ROAD DIST. NO. ILLINOIS FED. AID PROJECT				