


DATE: _____ BY: _____
 SURVEYED: _____
 GRADES CHECKED: _____
 PLAN BOOK NO. _____
 ALIGNED: _____
 CHECKED: _____
 DATE: _____

DATE: _____ BY: _____
 SURVEYED: _____
 GRADES CHECKED: _____
 PROFILE BOOK NO. _____
 ALIGNED: _____
 CHECKED: _____
 DATE: _____

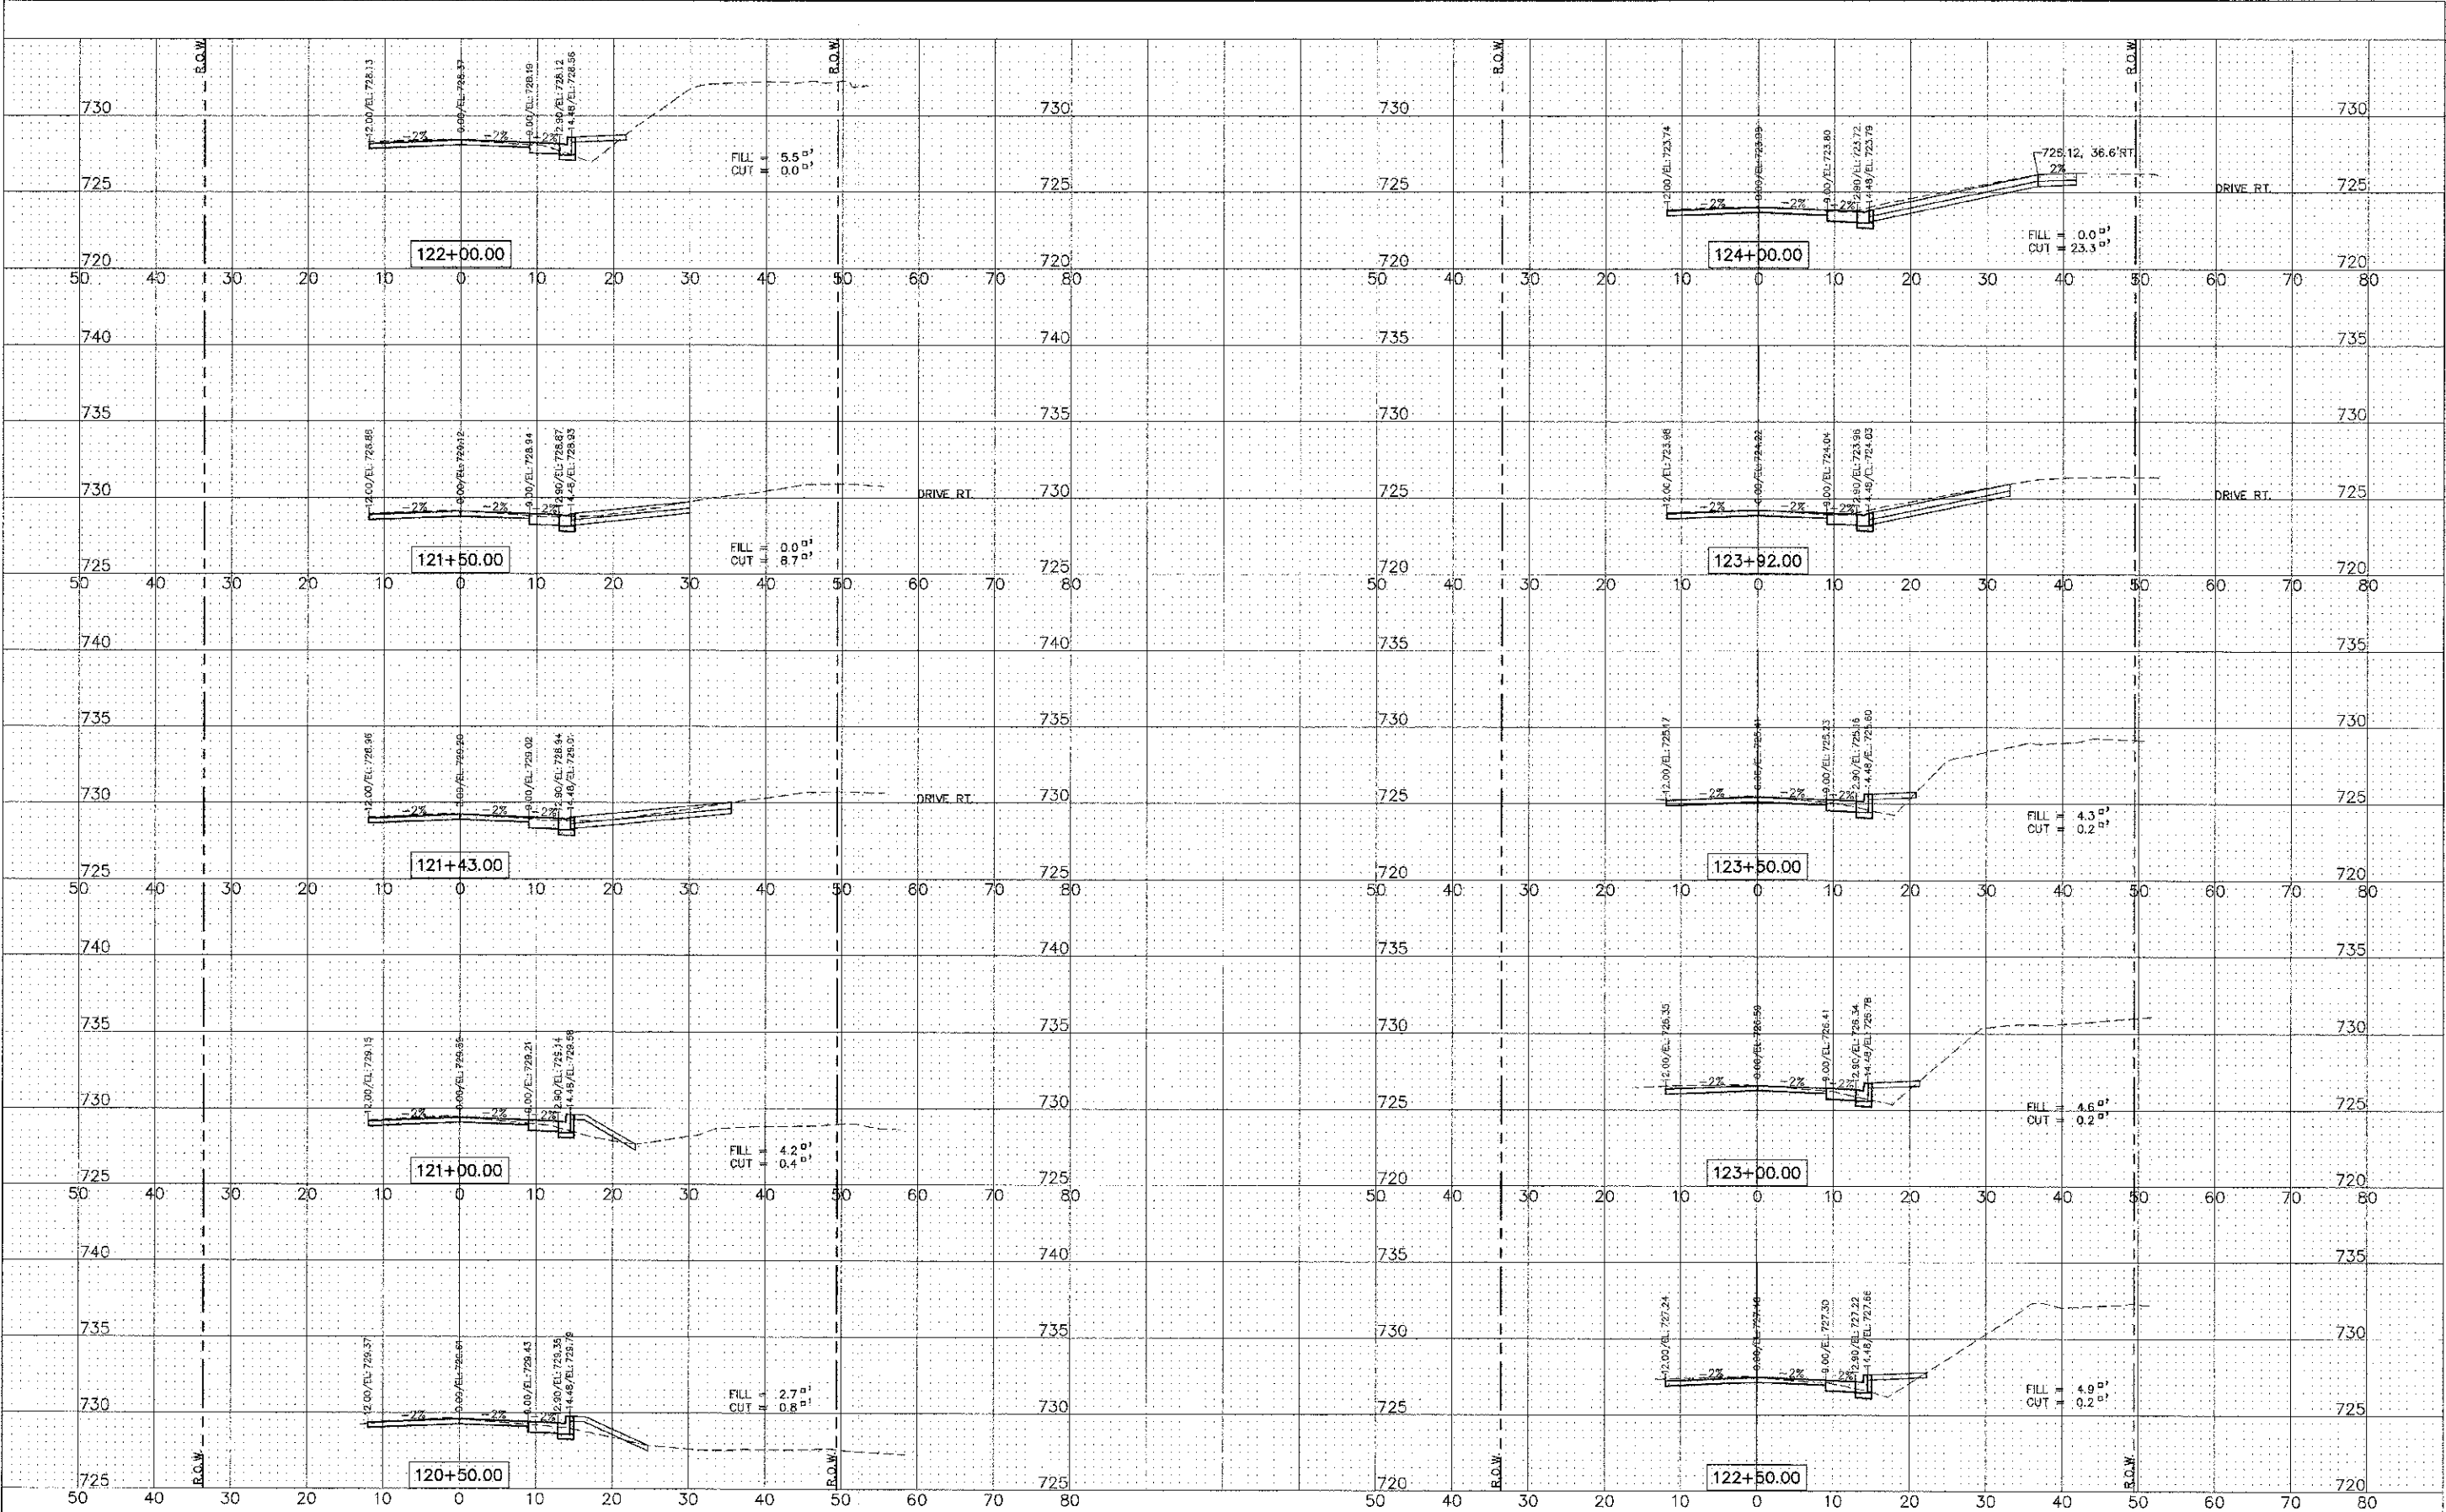

ENGINEERING RESOURCE ASSOCIATES, INC.
 CONSULTING ENGINEERS, SCIENTISTS & SURVEYORS
 USER NAME = rtonner
 FILE NAME = \\sbr\rlg\12070100\Madison Street
 LAY\CAD\120701\Modiscp X-Section.dwg
 PLOT SCALE = #SCALE#
 PLOT DATE = 12/13/2012
 DESIGNED - BD
 DRAWN - RT
 CHECKED - SW
 DATE - 10-9-12
 REVISED - ---
 REVISED - ---
 REVISED - ---
 REVISED - ---

STATE OF ILLINOIS
 DEPARTMENT OF TRANSPORTATION

MADISON STREET
 CROSS SECTIONS
 SCALE: 1"=10'-0"=5'V
 SHEET NO. 2 OF 3 SHEETS
 STA. 120+50 TO STA. 124+00

F.A.L. R.E.L.	SECTION	COUNTY	TOTAL SHEET NO.
2674	11 0045 00-35	DUPAGE	20 13
FED. ROAD DIST. NO. 1 ILLINOIS FED. AID PROJECT			CONTRACT NO. 63784