


DATE: _____
 BY: _____
 PLAN SURVEYED _____
 IN COMMENT CHECKED _____
 NOTE BOOK NO. _____
 RT. OF FILE CHECKED _____
 NO. _____
 100 FILE NAME _____

DATE: _____
 BY: _____
 PROFILE SURVEYED _____
 CHECKED _____
 IN COMMENT CHECKED _____
 NOTE BOOK NO. _____
 STRUCTURE NOTATIONS: _____

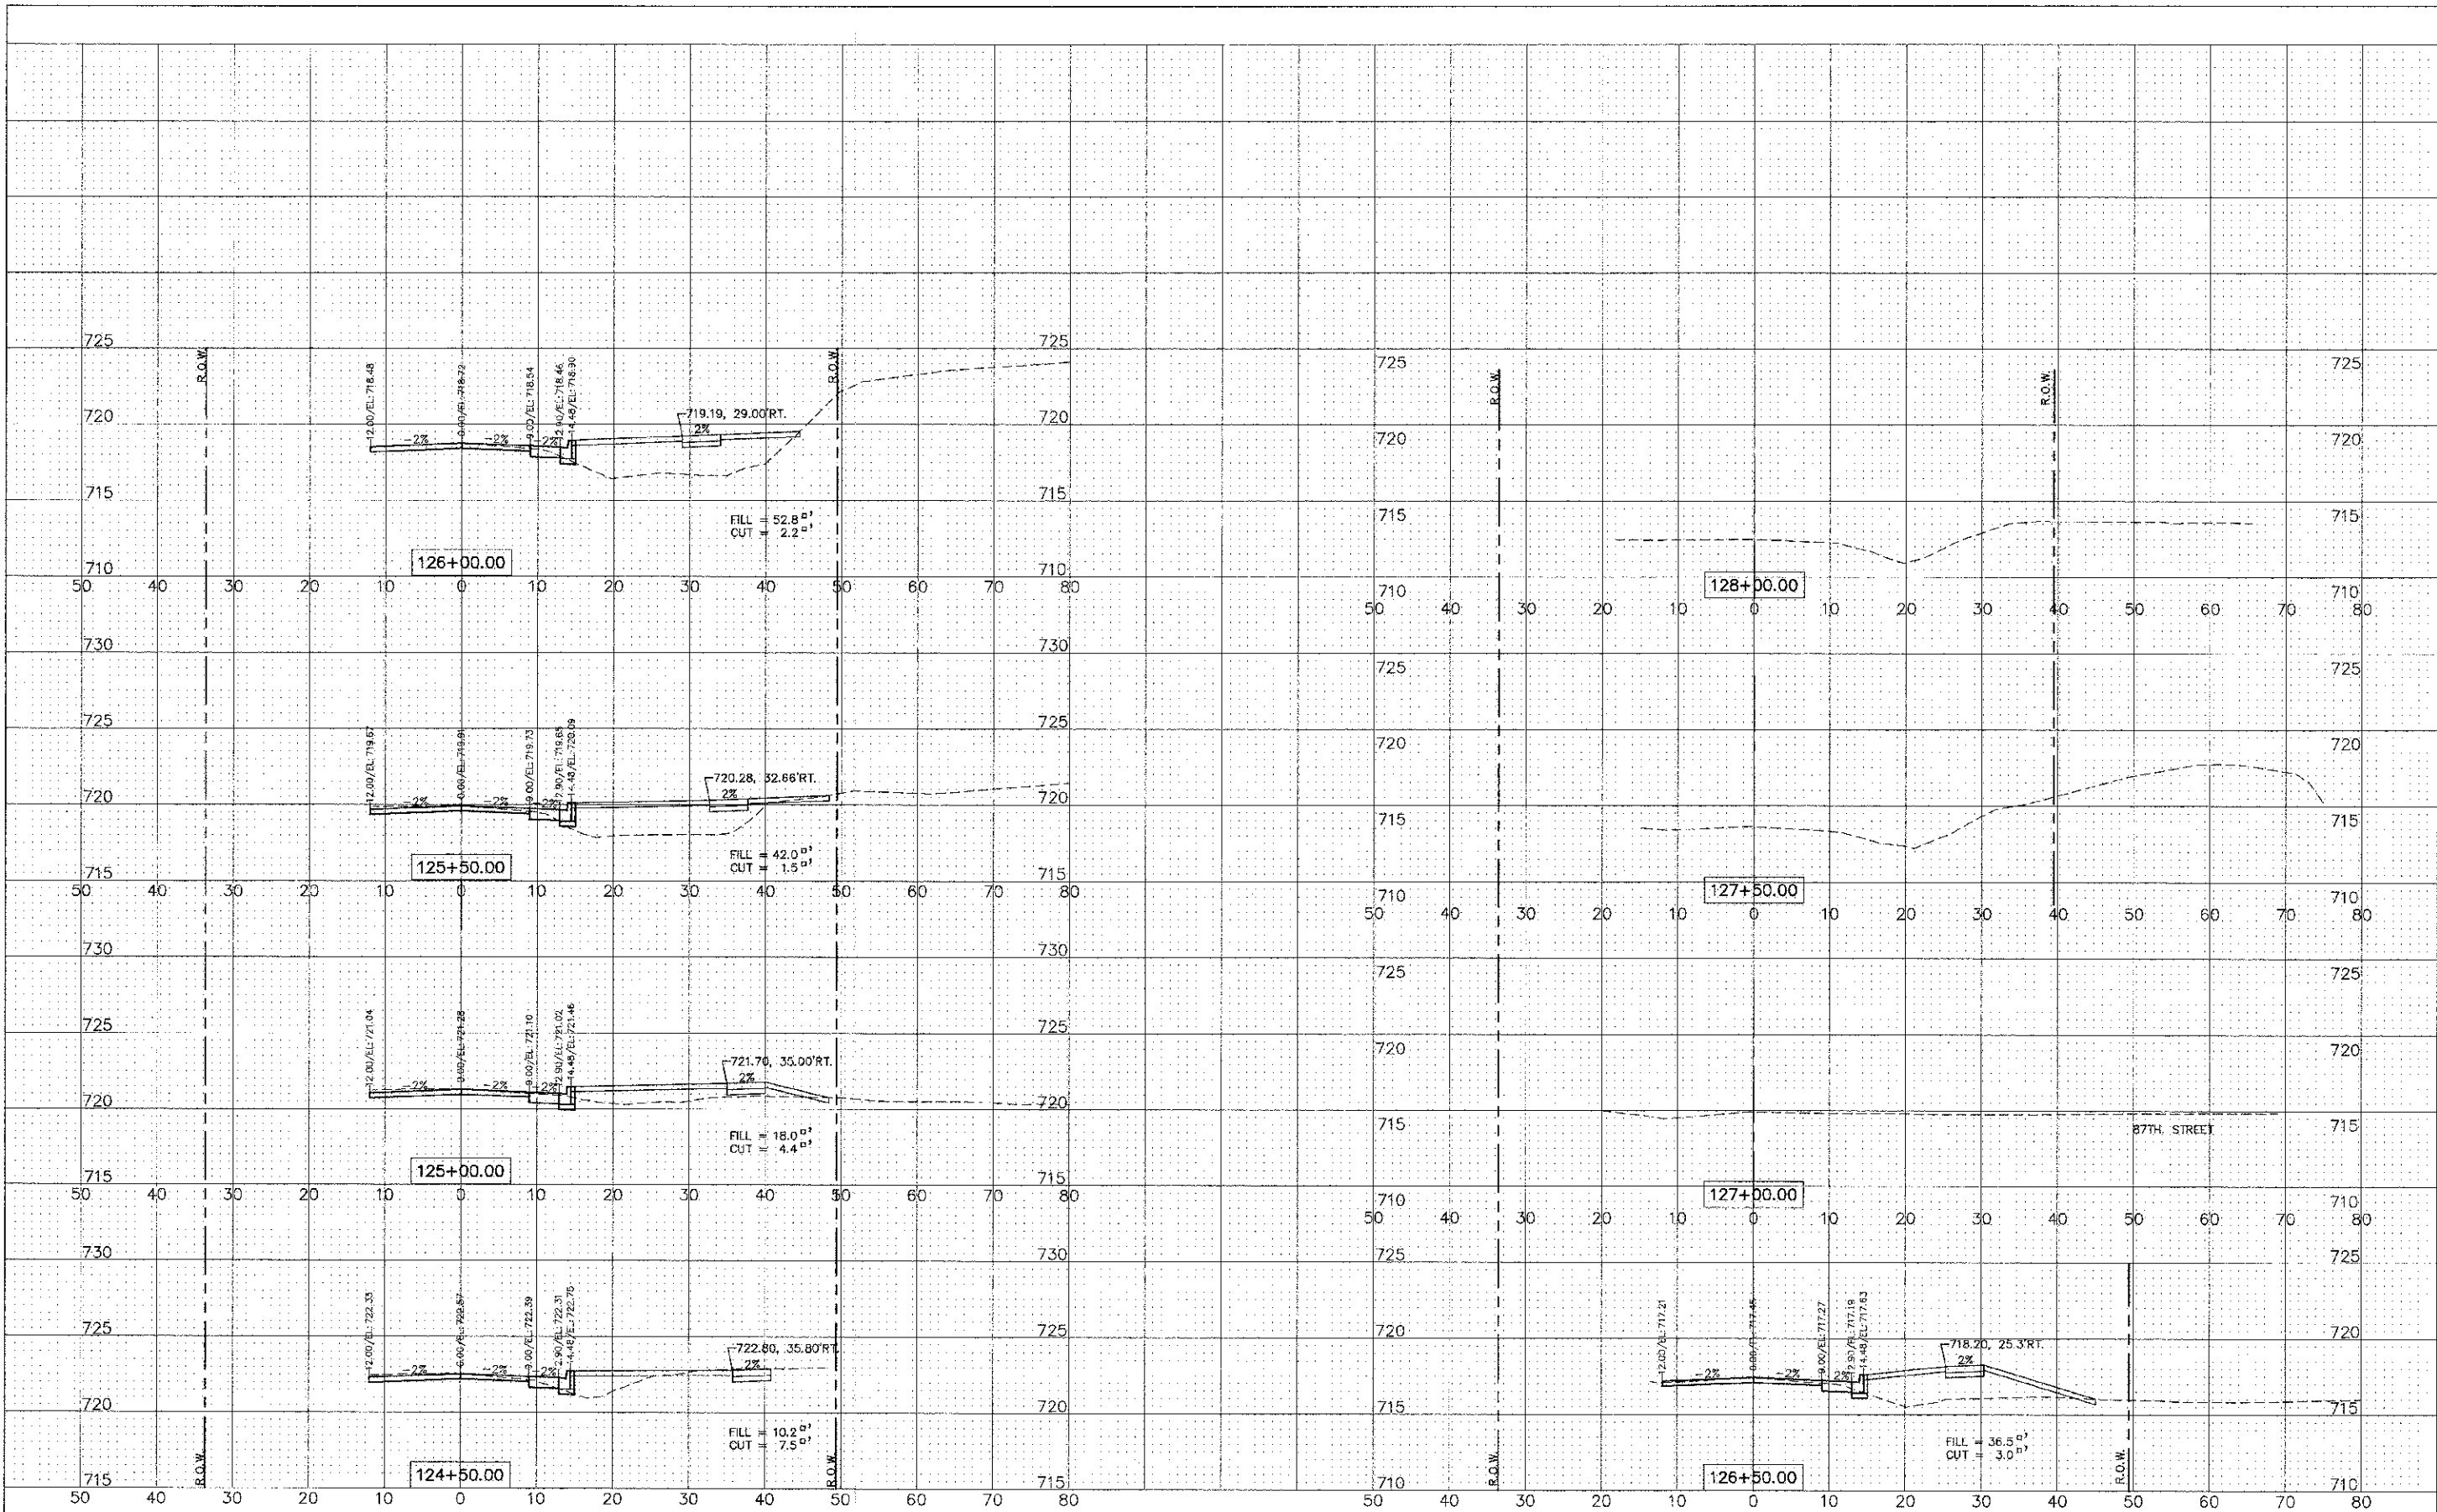

ENGINEERING RESOURCE ASSOCIATES, INC.
 CONSULTING ENGINEERS, SCIENTISTS & SURVEYORS

USER NAME: ranner
 FILE NAME: W:\V\12070100 Madison Street
 LAFOV\CAD\120701 Madison X-Section.dwg
 PLOT SCALE: #SCALE#
 PLOT DATE: 12/14/2012

DESIGNED: BD
 DRAWN: RT
 CHECKED: SW
 DATE: 10-19-12

STATE OF ILLINOIS
 DEPARTMENT OF TRANSPORTATION

MADISON STREET
 CROSS SECTIONS

SCALE: 1"=10'H=5'V
 SHEET NO. 3 OF 3 SHEETS
 STA. 124+50 TO STA. 126+00

F.A.U. RTE.	SECTION	COUNTY	TOTAL SHEETS
2674	H-0045-00-RS	DUPAGE	20 14
FED. ROAD DIST. NO.			ILLINOIS FED. AID PROJECT
CONTRACT NO. 63784			