


DATE	
BY	
NO.	
ORIGINAL SURVEY	
PLOTTED	
TEMPLATE	
AREAS	
CHECKED	

DATE	
BY	
NO.	
ORIGINAL SURVEY	
PLOTTED	
TEMPLATE	
AREAS	
CHECKED	

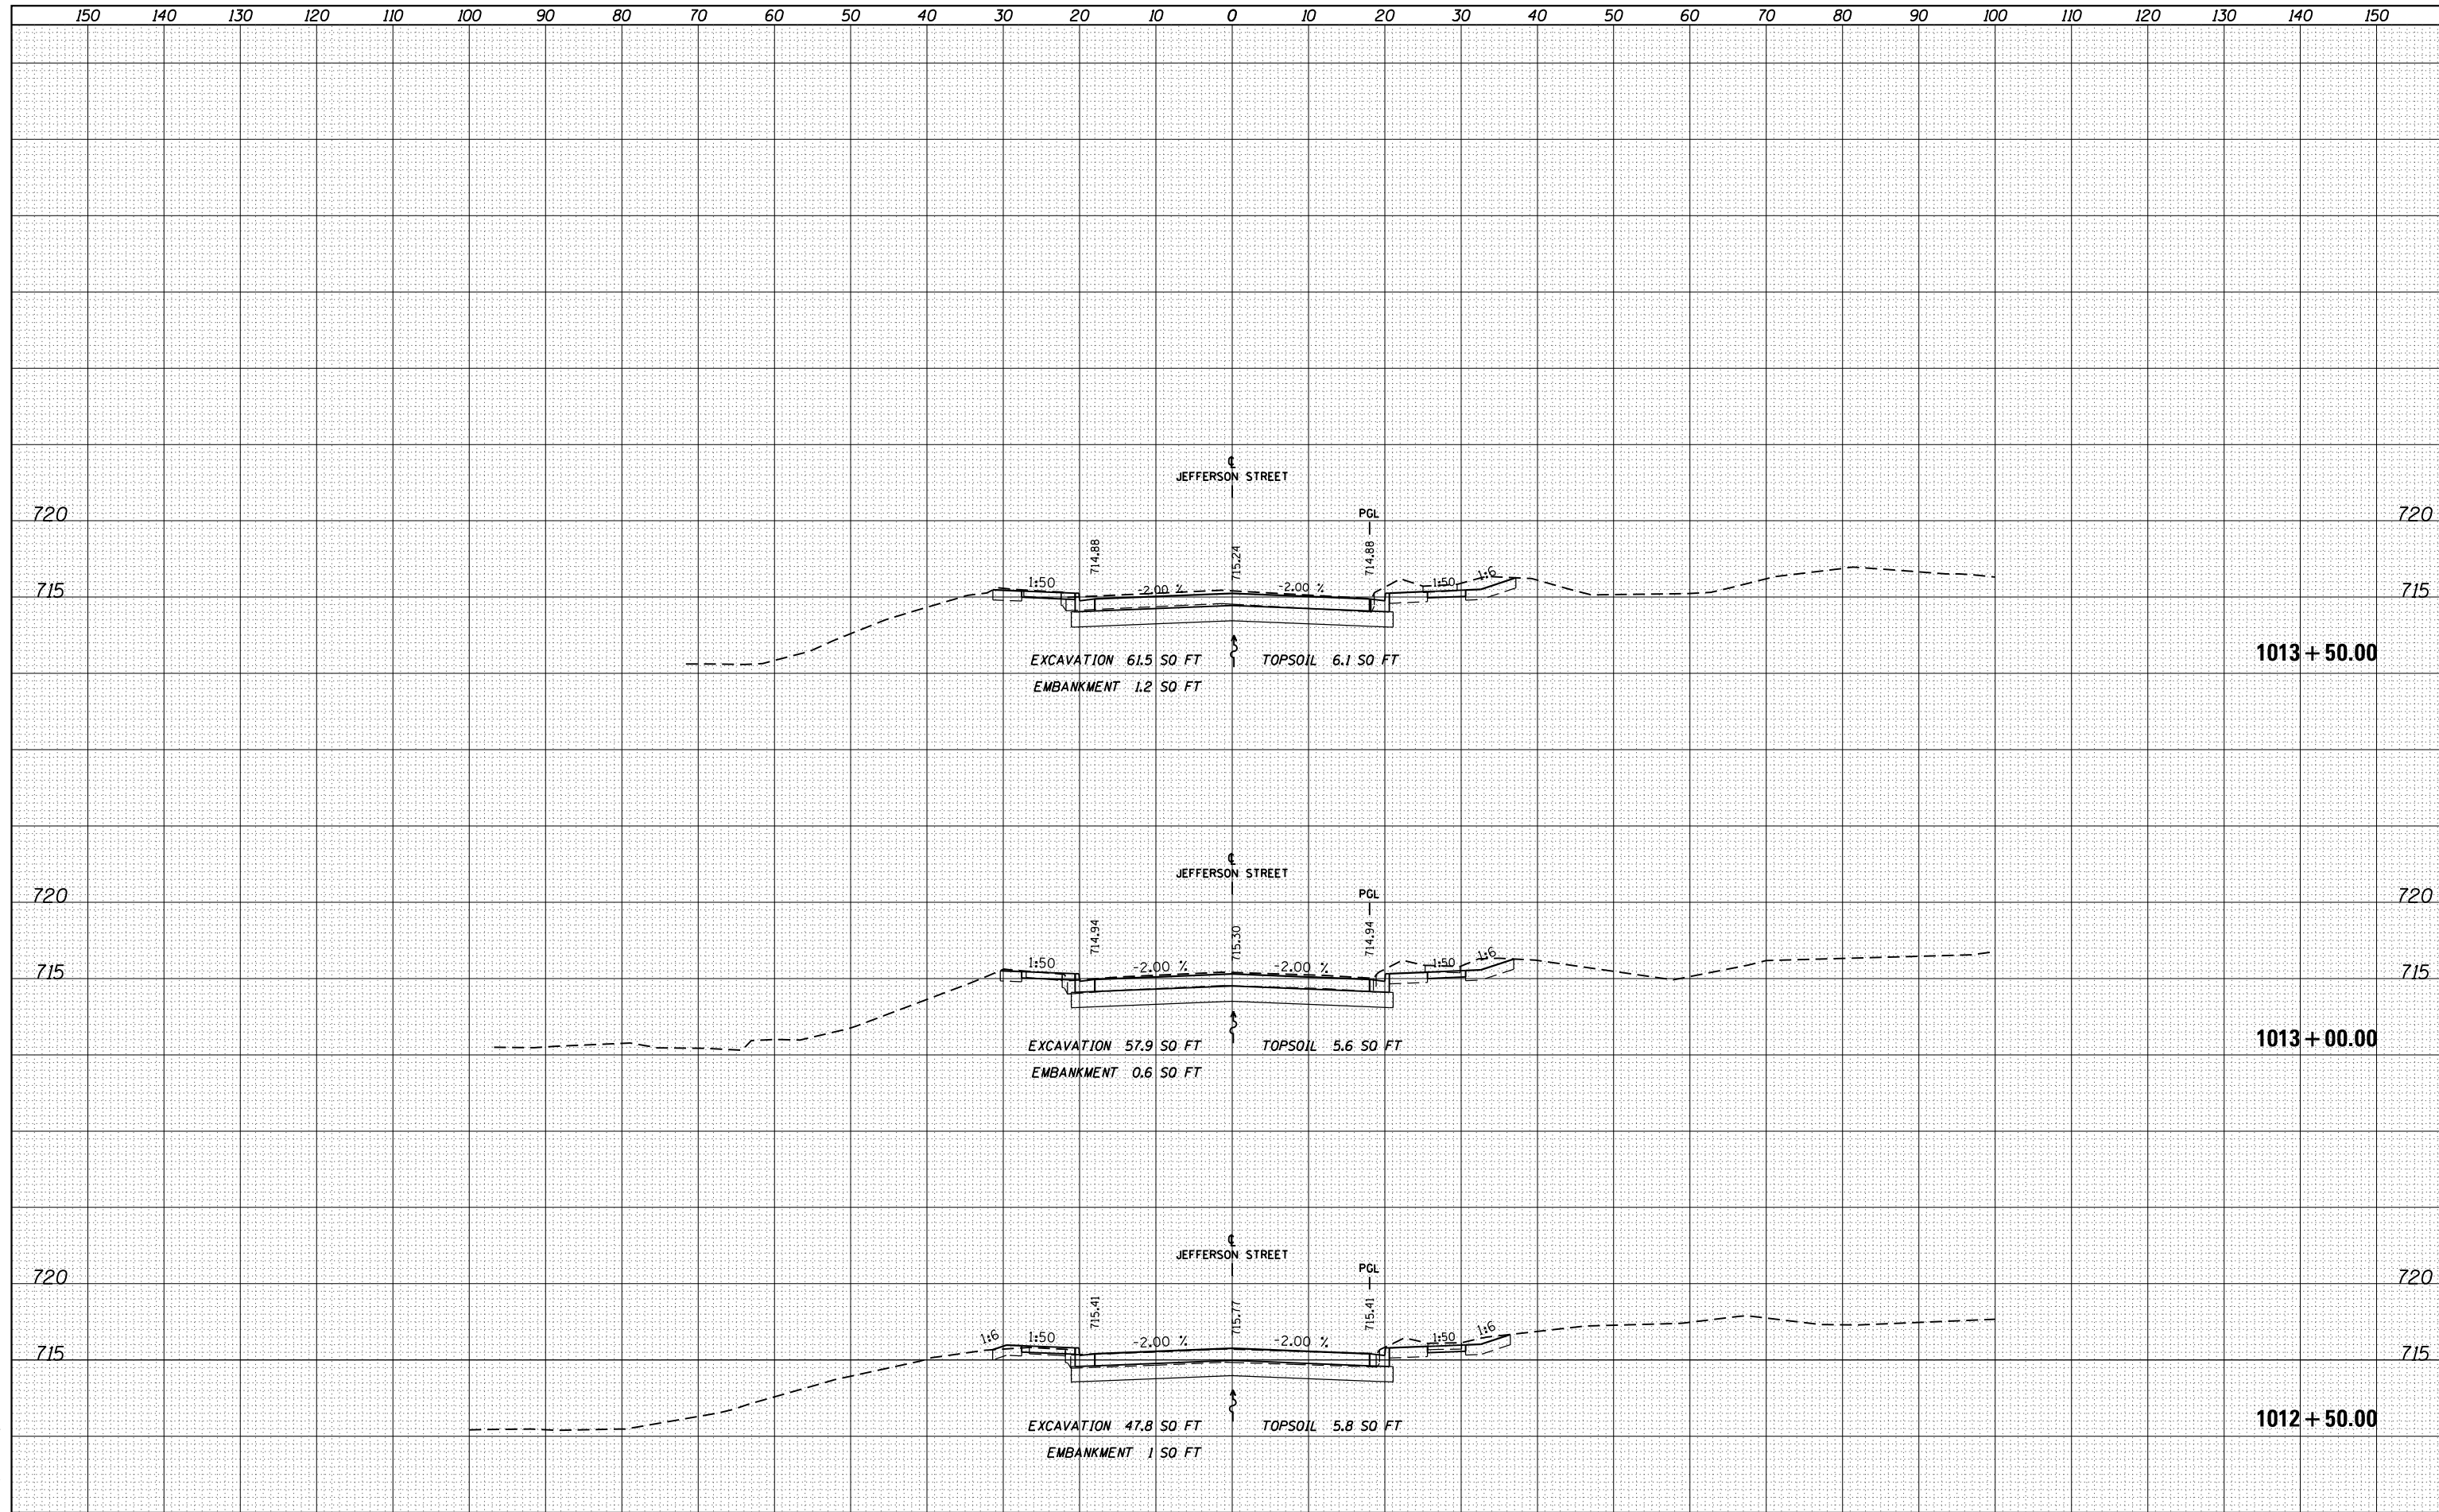

FILE NAME =	USER NAME = dosddd	DESIGNED - JWM	REVISD -	STATE OF ILLINOIS DEPARTMENT OF TRANSPORTATION	JEFFERSON STREET CROSS SECTIONS SCALE: 1"=10'H; 1"=5'V SHEET NO. OF SHEETS STA. 1000+00.00 TO STA. 1002+00.00	F.A.P. RTE.	SECTION	COUNTY	TOTAL SHEETS	SHEET NO.
es:\pw_work\p\dot\dosddd\0317626\0264750-sh-t-	ssht-(pg301-309).dgn	DRAWN - JWM	REVISD -			303	41R	WINNEBAGO	327	308
PLOT SCALE = 20.0000 ' / in.	CHECKED - RCH	REVISD -				CONTRACT NO. 64750				
PLOT DATE = Mon Dec 17 17:09:15 2012	DATE - \$SUBDATE\$	REVISD -				FED. ROAD DIST. NO. 2 ILLINOIS FED. AID PROJECT				