


IL 2

ENTRANCE DETAIL – STA 412+20.00 TO STA 413+00.00, LT

- LEGEND
- DETECTABLE WARNINGS
 - LEVEL LANDING WITH DIMENSIONS
 - RAMP
 - IMPROVEMENTS TO BE DONE BY PROPERTY OWNER
 - VAR. SLOPED SIDEWALK TO DRAIN
 - DEPRESSED CURB AND GUTTER
 - (XXX.XX) EXISTING ELEVATION TO BE MATCHED

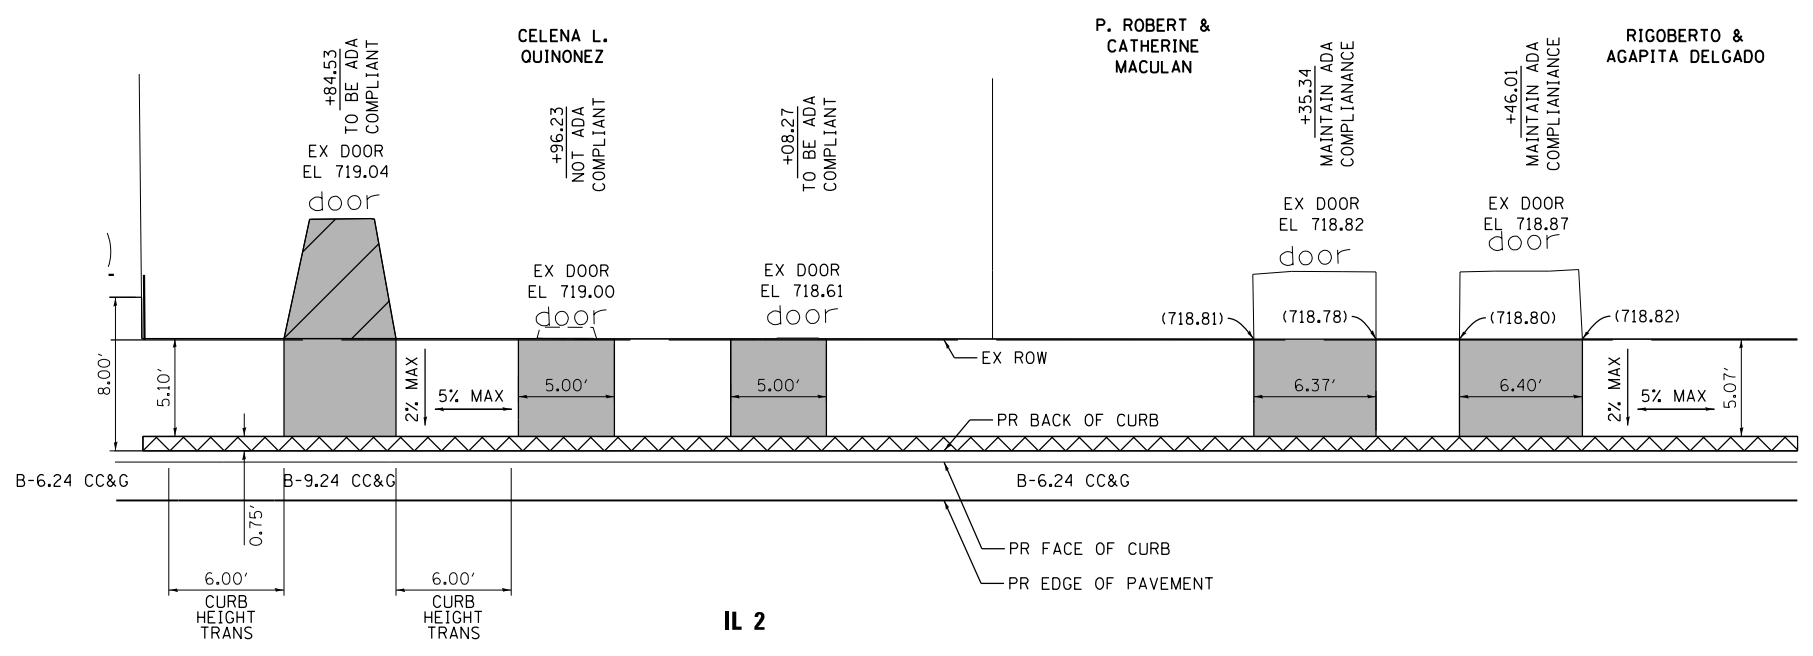

IL 2

ENTRANCE DETAIL – STA 413+70.00 TO STA 414+60.00, LT

NOTES:
 THIS DETAIL HAS BEEN DESIGNED BASED ON THE OWNERS INDICATION THAT THEY ARE GOING TO MAKE IMPROVEMENTS ON PRIVATE PROPERTY TO MATCH THE PROPOSED ROADWAY IMPROVEMENTS IN ORDER TO MAKE THE BUSINESS ENTRANCE ADA COMPLIANT.
 THE CONTRACTOR SHALL VERIFY THE EXISTING DOOR ELEVATIONS AND COORDINATE PROPOSED IMPROVEMENTS WITHIN THE STATE ROW WITH THE PROPERTY OWNER SO THAT PROPERTY OWNERS CAN SCHEDULE THEIR IMPROVEMENTS.
 THE ENTIRE AREA BETWEEN THE BUILDING/RIGHT-OF-WAY AT THIS BUILDING SHALL BE PAVED WITH PORTLAND CEMENT CONCRETE SIDEWALK 5", UNLESS NOTED OTHERWISE.
 SEE CROSS SECTIONS FOR BUSINESS ENTRANCE FOR ADDITIONAL INFORMATION

FILE NAME =	USER NAME = #USER#	DESIGNED -	REVISED -	STATE OF ILLINOIS DEPARTMENT OF TRANSPORTATION	SIDEWALK (ADA) DETAILS			F.A.P. RTE.	SECTION	COUNTY	TOTAL SHEETS	SHEET NO.
#FILE#		DRAWN -	REVISED -					742	(32, 33) R-1	WINNEBAGO	705	475
	PLOT SCALE = #SCALE#	CHECKED -	REVISED -		SCALE: 1:5			SHEET NO. 7 OF 17 SHEETS			STA.	TO STA.
	PLOT DATE = #DATE#	DATE -	REVISED -		ILLINOIS FED. AID PROJECT							