


|              |               |    |      |
|--------------|---------------|----|------|
| FINAL SURVEY | SURVEYED      | BY | DATE |
| NOTE BOOK    | PLOTTED       |    |      |
| NO.          | TEMPLATE      |    |      |
|              | AREAS CHECKED |    |      |

|                 |               |    |      |
|-----------------|---------------|----|------|
| ORIGINAL SURVEY | SURVEYED      | BY | DATE |
| NOTE BOOK       | PLOTTED       |    |      |
| NO.             | TEMPLATE      |    |      |
|                 | AREAS CHECKED |    |      |

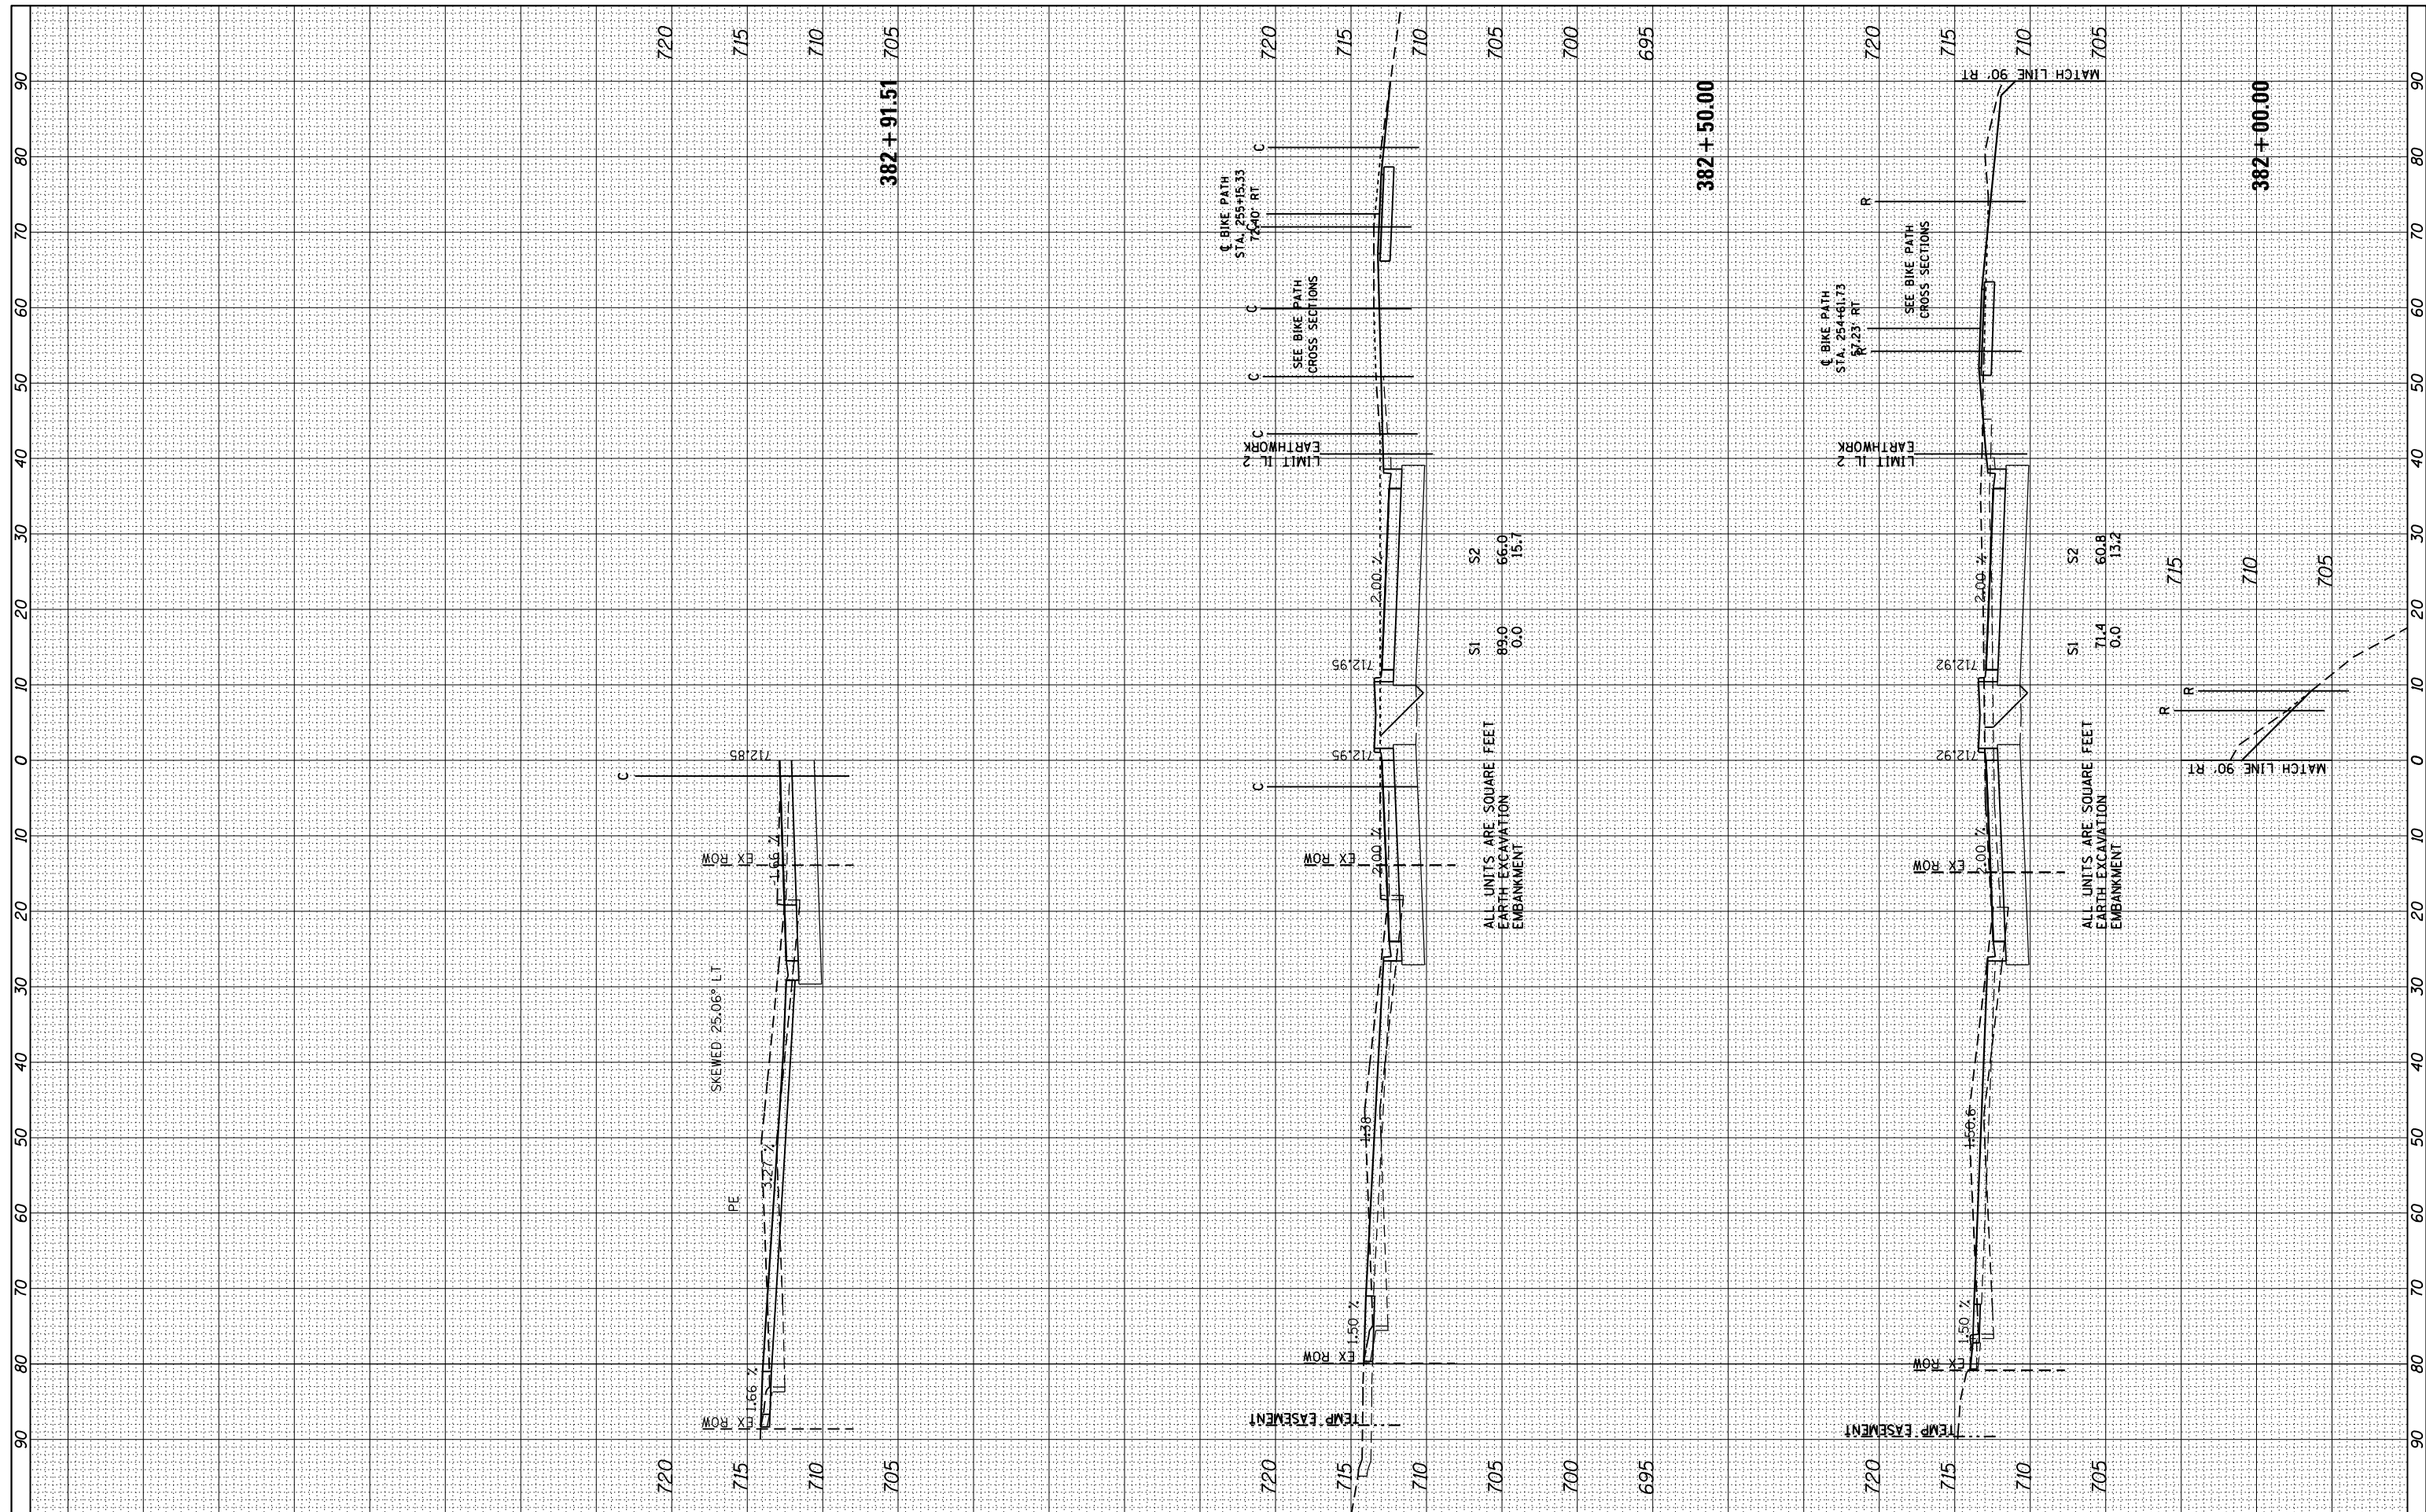

FILE NAME =  
 \*FILEL\*  
 XS.SHEET VERTICAL

USER NAME = \*USER\*  
 PLOT SCALE = \*SCALE\*  
 PLOT DATE = \*DATE\*

|            |           |
|------------|-----------|
| DESIGNED - | REVISED - |
| DRAWN -    | REVISED - |
| CHECKED -  | REVISED - |
| DATE -     | REVISED - |

**STATE OF ILLINOIS  
 DEPARTMENT OF TRANSPORTATION**

**IL 2 (S MAIN ST) CROSS SECTIONS**  
 SCALE: SHEET OF SHEETS STA. 382+00.00 TO STA. 382+91.51

|                           |              |           |              |           |
|---------------------------|--------------|-----------|--------------|-----------|
| F.A.P. RTE.               | SECTION      | COUNTY    | TOTAL SHEETS | SHEET NO. |
| 742                       | (32, 33) R-1 | WINNEBGAO | 705          | 611       |
| CONTRACT NO. 64821        |              |           |              |           |
| ILLINOIS FED. AID PROJECT |              |           |              |           |