


BY	DATE
FINAL SURVEY	SURVEYED
NO.	PLOTTED
	TEMPLATE
	AREAS CHECKED
	AREAS CHECKED

BY	DATE
ORIGINAL SURVEY	SURVEYED
NO.	PLOTTED
	TEMPLATE
	AREAS CHECKED
	AREAS CHECKED

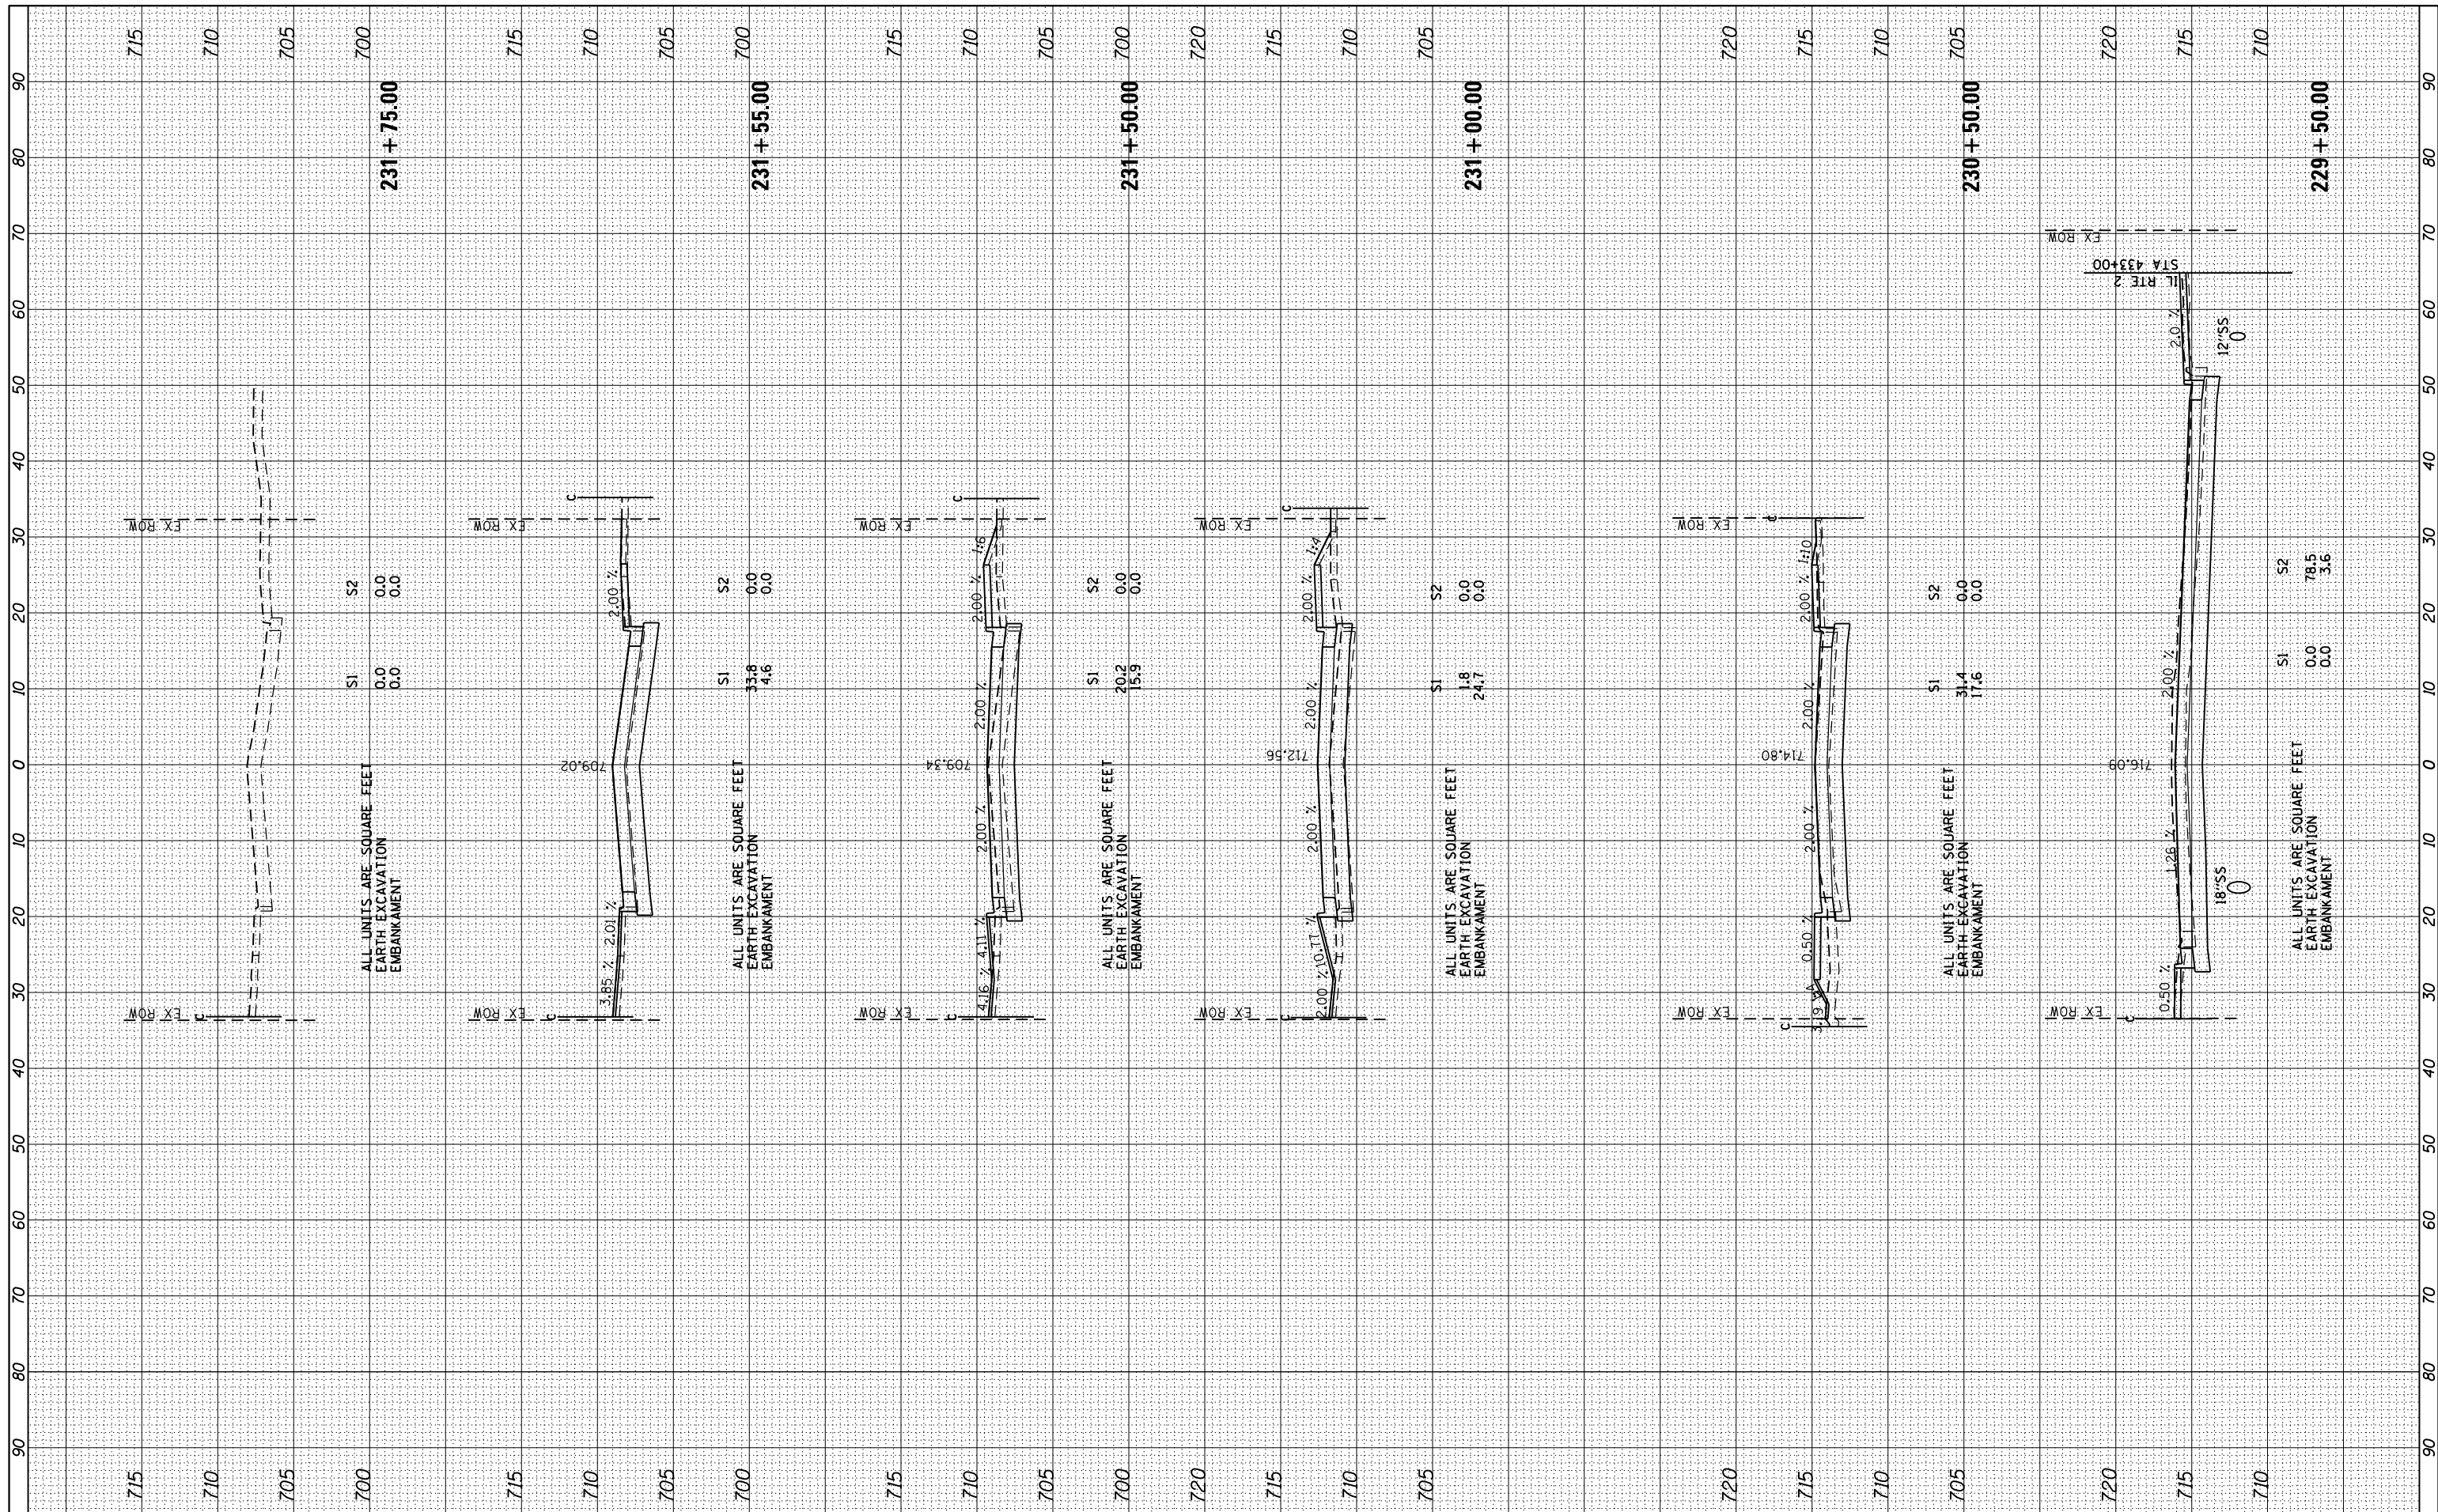

FILE NAME =
 #FILE#
 XS.SHEET VERTICAL

USER NAME = #USER#	DESIGNED -	REVISED -
	DRAWN -	REVISED -
PLOT SCALE = #SCALE#	CHECKED -	REVISED -
PLOT DATE = #DATE#	DATE -	REVISED -

**STATE OF ILLINOIS
 DEPARTMENT OF TRANSPORTATION**

CEDAR ST CROSS SECTIONS

SCALE: SHEET OF SHEETS STA. 228+75.00 TO STA. 229+50.00

F.A.P. RTE. 742	SECTION (32, 33) R-1	COUNTY WINNEBGAO	TOTAL SHEETS 705	SHEET NO. 697
			CONTRACT NO. 64821	
ILLINOIS FED. AID PROJECT				