


FINAL SURVEY NO.	SURVEYED PLOTTED TEMPLATE AREAS CHECKED	BY	DATE

ORIGINAL SURVEY NO.	SURVEYED PLOTTED TEMPLATE AREAS CHECKED	BY	DATE

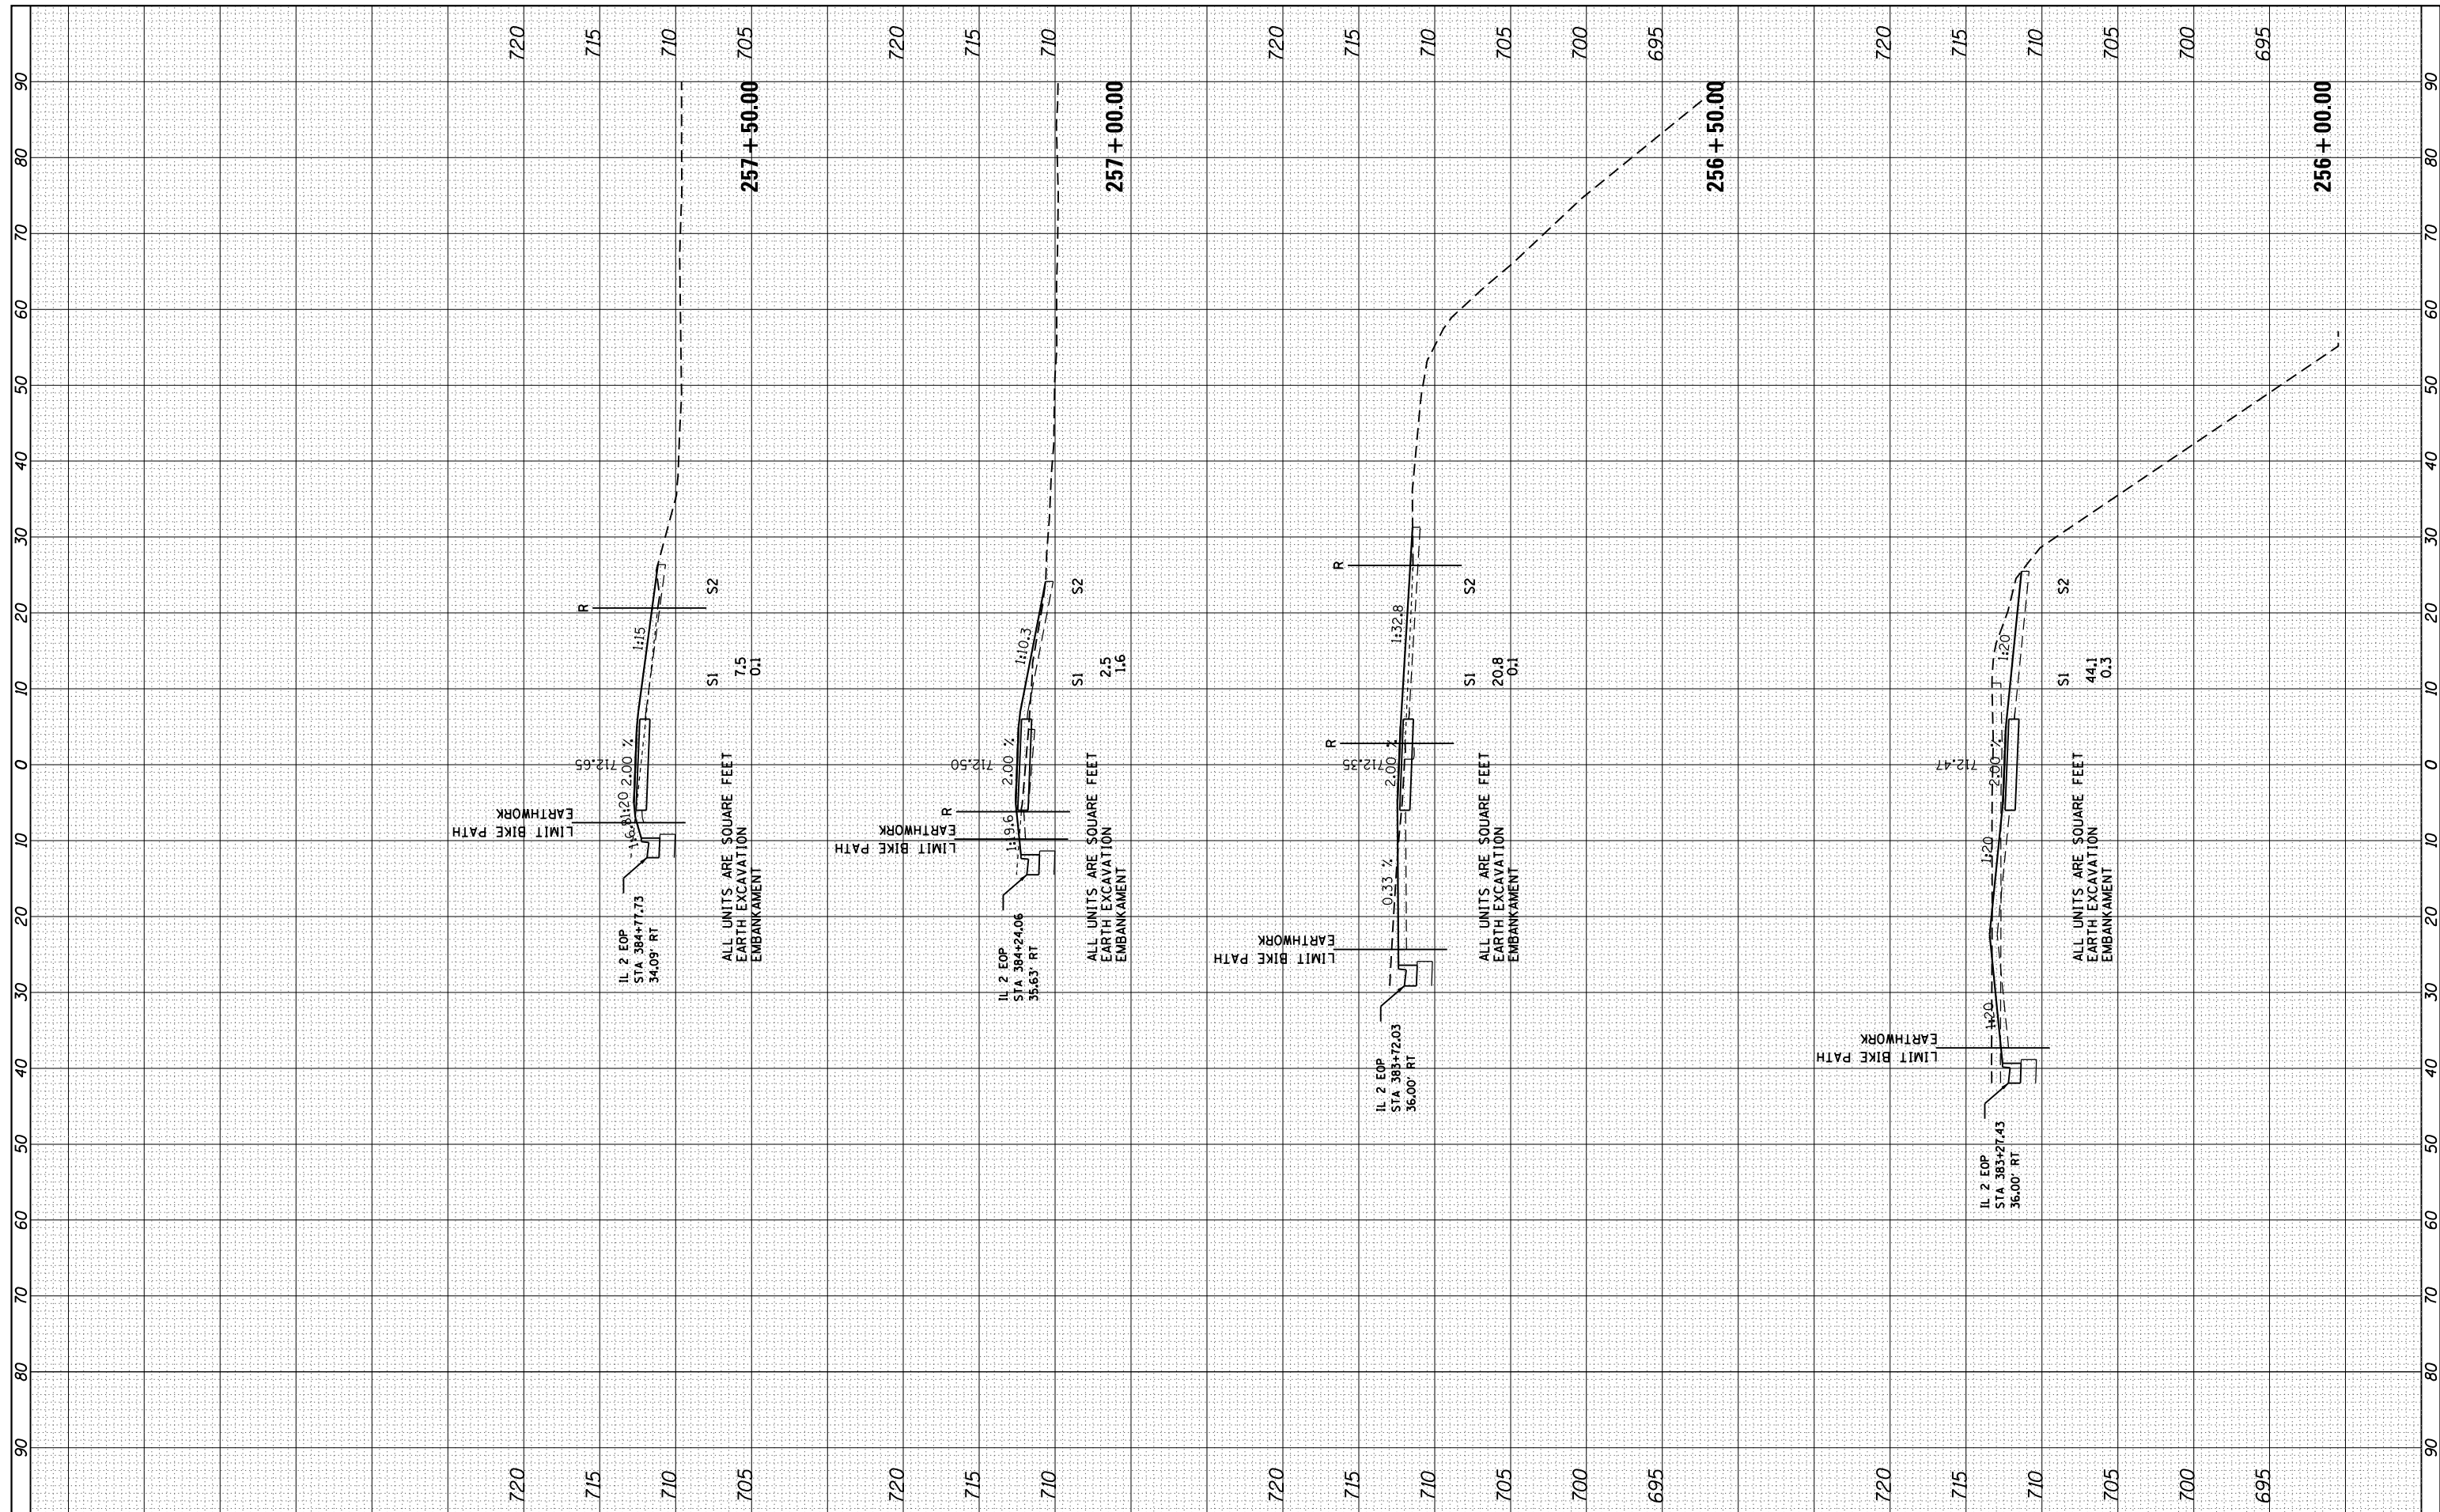

FILE NAME =
 es:\pw_work\pwork\hogensonj\d0328875\d264821

USER NAME = Hogenson_jd
 DESIGNED -
 DRAWN -
 CHECKED -
 DATE -

DESIGNED -
 DRAWN -
 CHECKED -
 DATE -

REVISED -
 REVISED -
 REVISED -
 REVISED -

**STATE OF ILLINOIS
 DEPARTMENT OF TRANSPORTATION**

BIKE PATH CROSS SECTIONS

SCALE: SHEET NO. OF SHEETS STA. 256+00.00 TO STA. 257+50.00

F.A.P. RTE. 742	SECTION (32 & 33) R-1	COUNTY WINNEBAGO	TOTAL SHEETS 705	SHEET NO. 704
CONTRACT NO. 64821			ILLINOIS FED. AID PROJECT	