



TYPICAL SECTIONS

CONNECTOR DETAIL

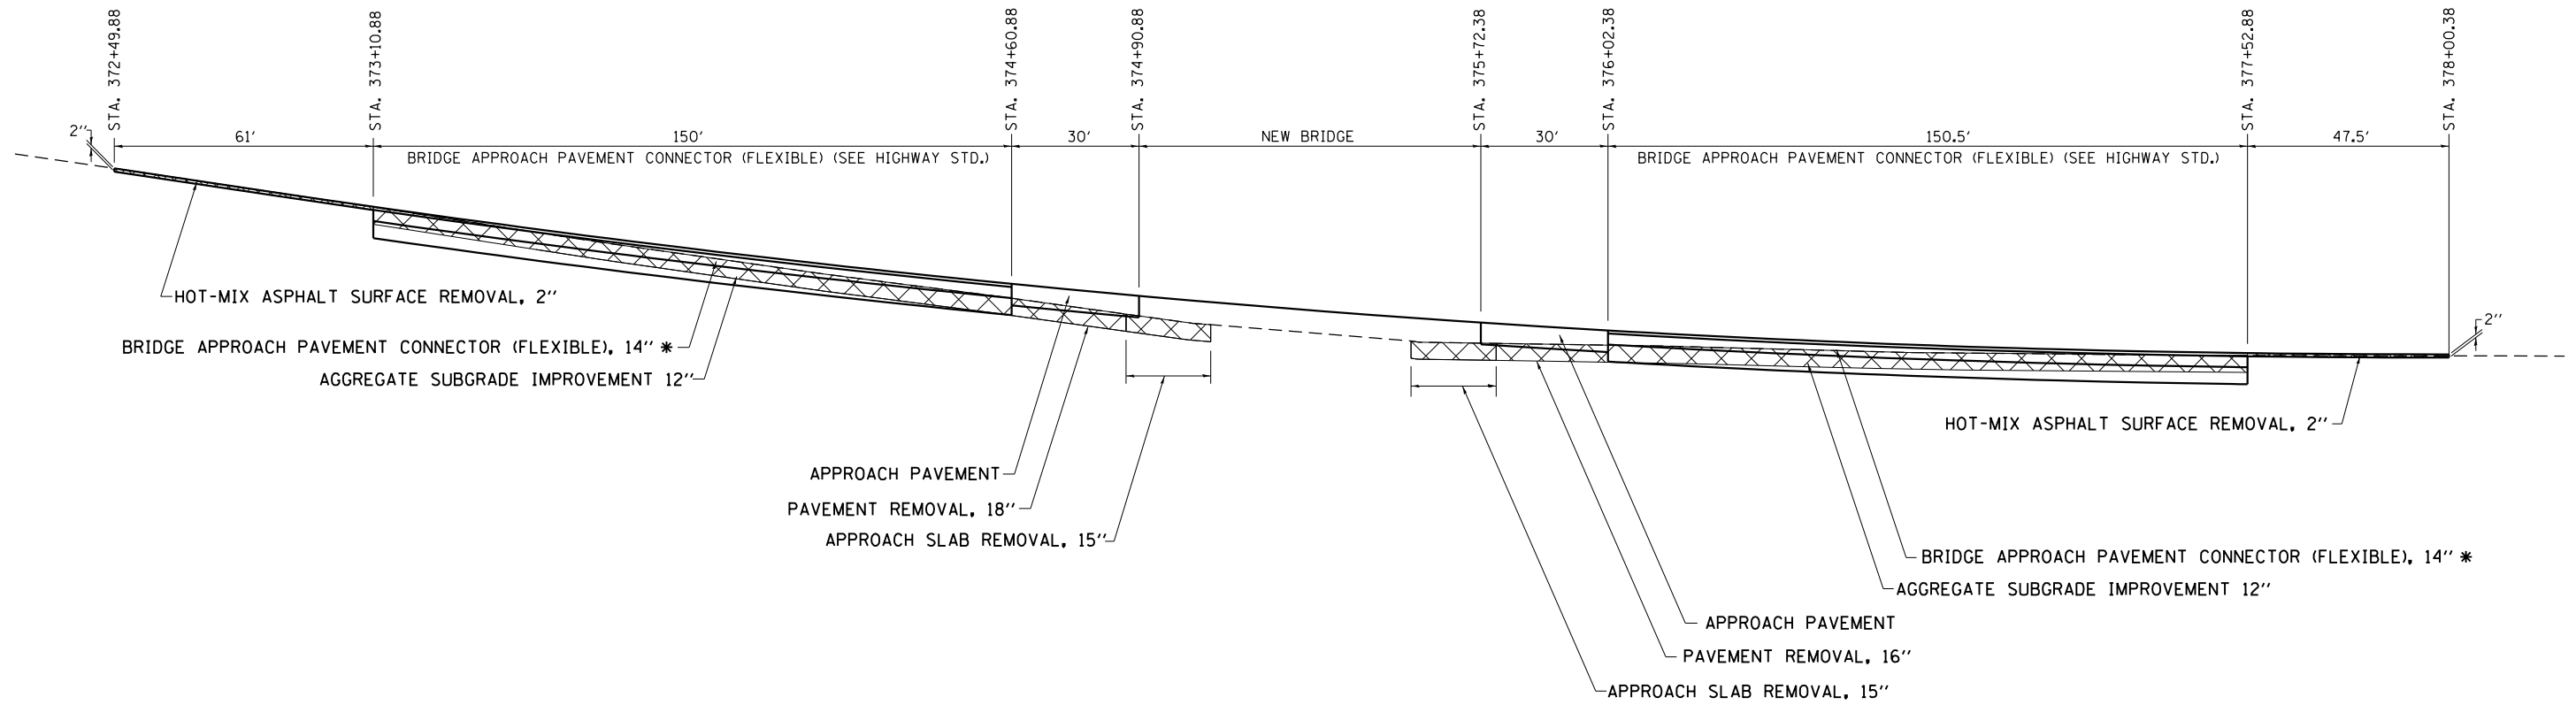

STA. 7+75 - 12+75

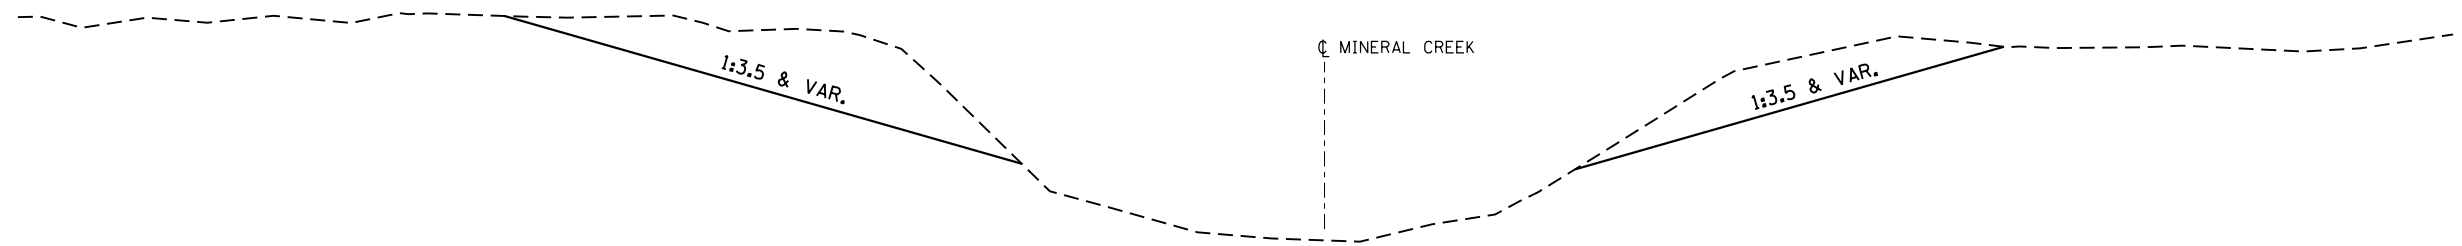

FILE NAME =	USER NAME = hogensonjd	DESIGNED -	REVISED -
C:\pwork\work\pwork\cushmenb\0169166\0208807-sh-typical.dgn		DRAWN -	REVISED -
PLOT SCALE = 100.0000' / in.		CHECKED -	REVISED -
PLOT DATE = Wed Oct 24 11:13:35 2012		DATE -	REVISED -

STATE OF ILLINOIS
DEPARTMENT OF TRANSPORTATION

TYPICAL SECTIONS

SCALE: SHEET NO. OF SHEETS STA. TO STA.

F.A.S. RTE.	SECTION	COUNTY	TOTAL SHEETS	SHEET NO.
226	3T & 3BR-1	HENRY	210	12
CONTRACT NO. 64F25				
ILLINOIS FED. AID PROJECT				