
## SCHEDULE OF QUANTITIES

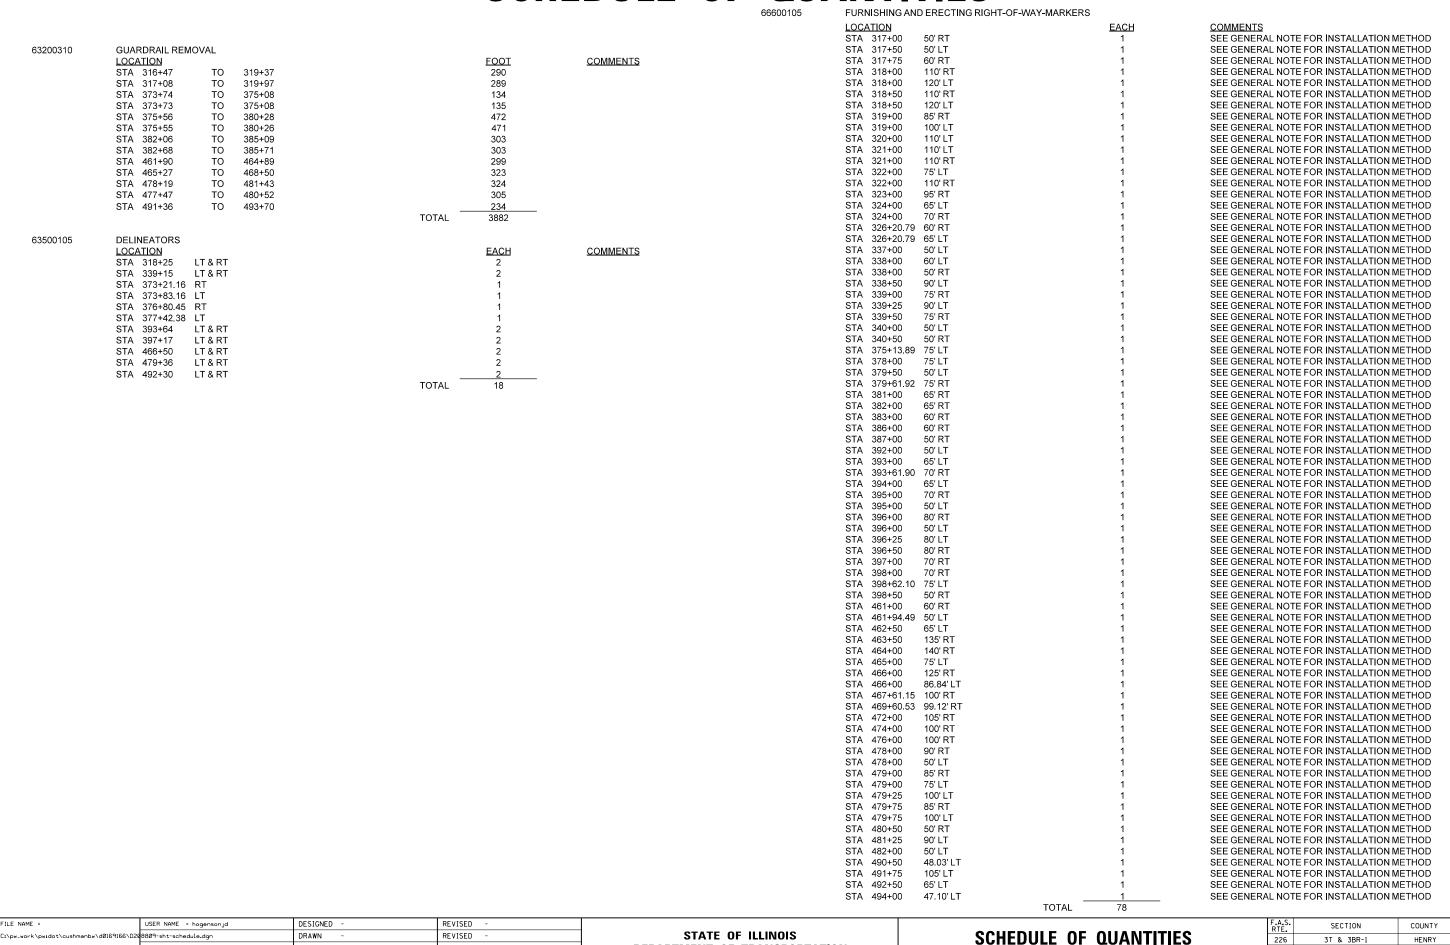

**DEPARTMENT OF TRANSPORTATION** 

SCALE:

SHEET NO. OF SHEETS STA.

LOT SCALE = 100.0000 '/ in.

PLOT DATE = Wed Oct 24 11:14:34 2012

CHECKED

DATE

REVISED

REVISED

226

TO STA.

3T & 3BR-1

HENRY

210 18

CONTRACT NO. 64F25