


HORIZONTAL & VERTICAL CONTROL

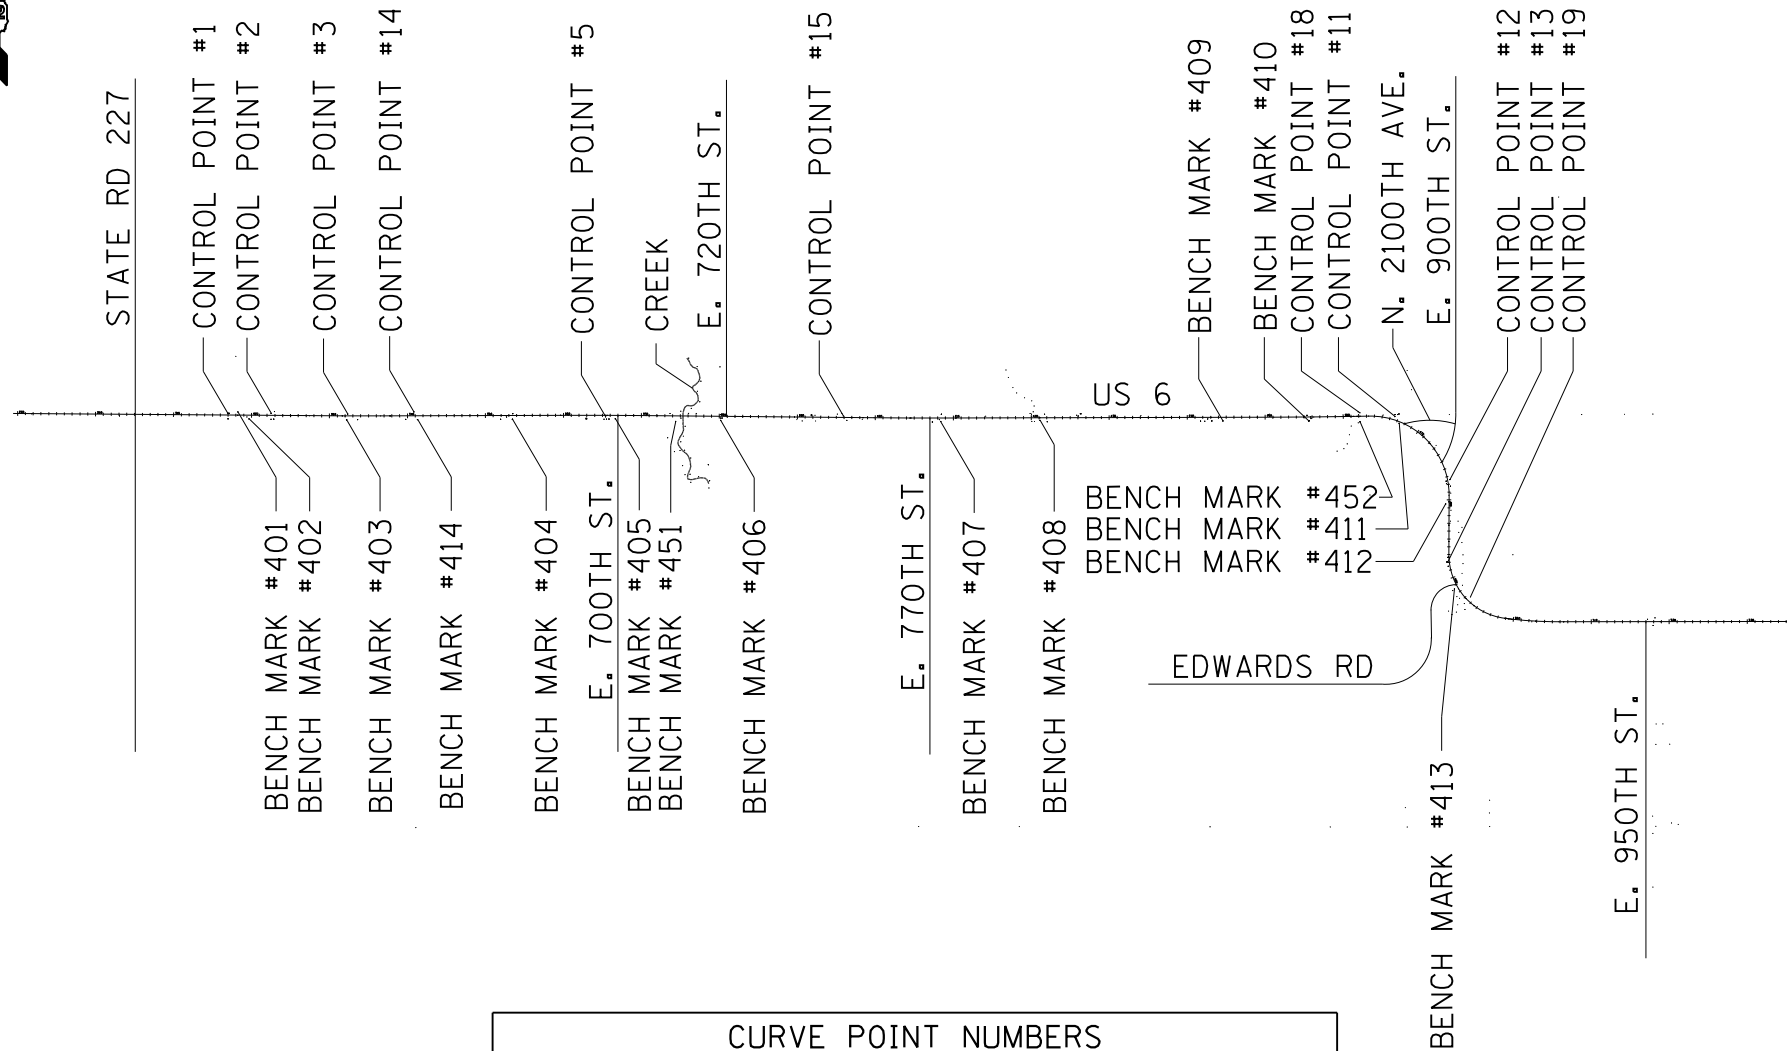

CURVE POINT NUMBERS					
CHAIN	CURVE	PI	CC	PC	PT
US_6	A017200	017200	17201	17202	17203
US_6	A017210	017210	17211	17212	17213
US_6	200	200	201	202	203
US_6	210	210	211	212	213
US_6	220	220	221	222	223
US_6	230	230	231	232	233
US_6	240	240	241	242	243
US_6	250	250	251	252	253
US_6	260	260	261	262	263
US_6	270	270	271	272	273
US_6	280	280	281	282	283

FILE NAME =	USER NAME = cushmenbw	DESIGNED -	REVISED -
ct:\pwork\pwork\cushmenbw\0169166\0208009-shr-ATB.dgn		DRAWN -	REVISED -
	PLOT SCALE = 100.0000' / 1in.	CHECKED -	REVISED -
	PLOT DATE = Fri Oct 19 12:01:04 2012	DATE -	REVISED -

STATE OF ILLINOIS
DEPARTMENT OF TRANSPORTATION

HORIZONTAL & VERTICAL CONTROL SHEETS			
SCALE:	SHEET	OF SHEETS	STA. TO STA.

F.A.S. RTE.	SECTION	COUNTY	TOTAL SHEETS	SHEET NO.
226	3T & 3BR-1	HENRY	210	21
CONTRACT NO. 64F25			ILLINOIS FED. AID PROJECT	