


PLAN

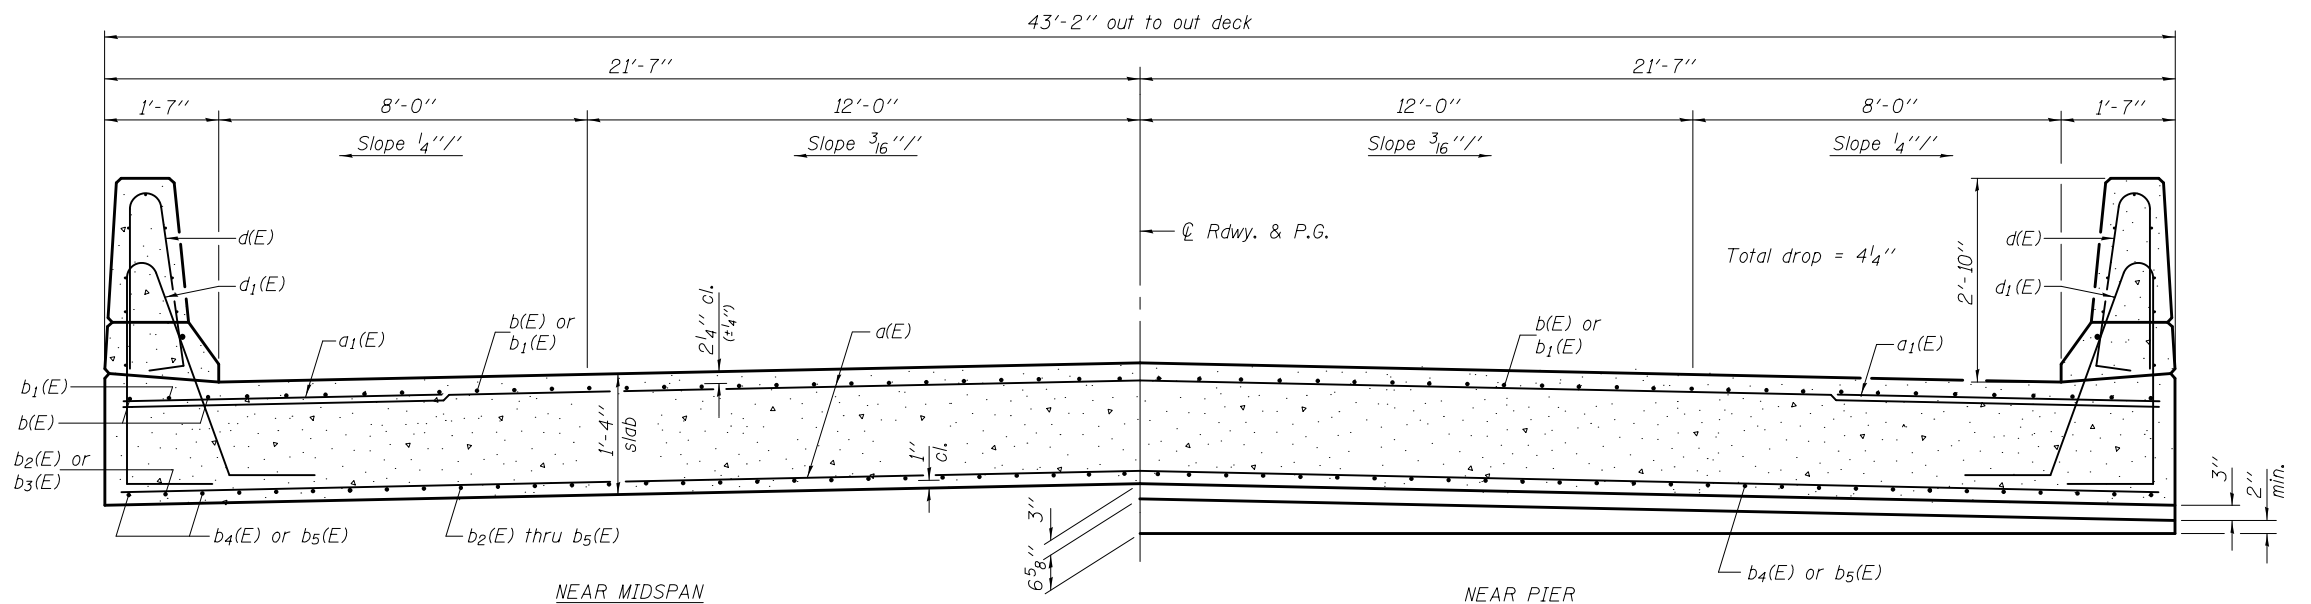

CROSS SECTION
(Looking east)

Notes: See sheet 8 of 15 for superstructure details and Bill of Material.
See sheet 8 of 15 for parapet reinforcement.
See sheet 8 of 15 for Sections A-A & B-B.
Bars indicated thus 44 x 2-#8 etc. indicates 44 lines of bars with 2 lengths per line.

DESIGNED - FESSEHA TEKLEHAIMANOT
CHECKED - STEPHEN M. RYAN
DRAWN - h.t. duong
CHECKED - GRA/FT

EXAMINED
PASSED
ACTING ENGINEER OF BRIDGE DESIGN
ACTING ENGINEER OF BRIDGES AND STRUCTURES

DATE - December 4, 2012
REVISED
REVISED

STATE OF ILLINOIS
DEPARTMENT OF TRANSPORTATION

SUPERSTRUCTURE
STRUCTURE NO. 037-0178

SHEET NO. 7 OF 15 SHEETS

F.A.S. RTE.	SECTION	COUNTY	TOTAL SHEETS	SHEET NO.
226	3T & 3BR-1	HENRY	210	48
CONTRACT NO. 64F25				

ILLINOIS FED. AID PROJECT